
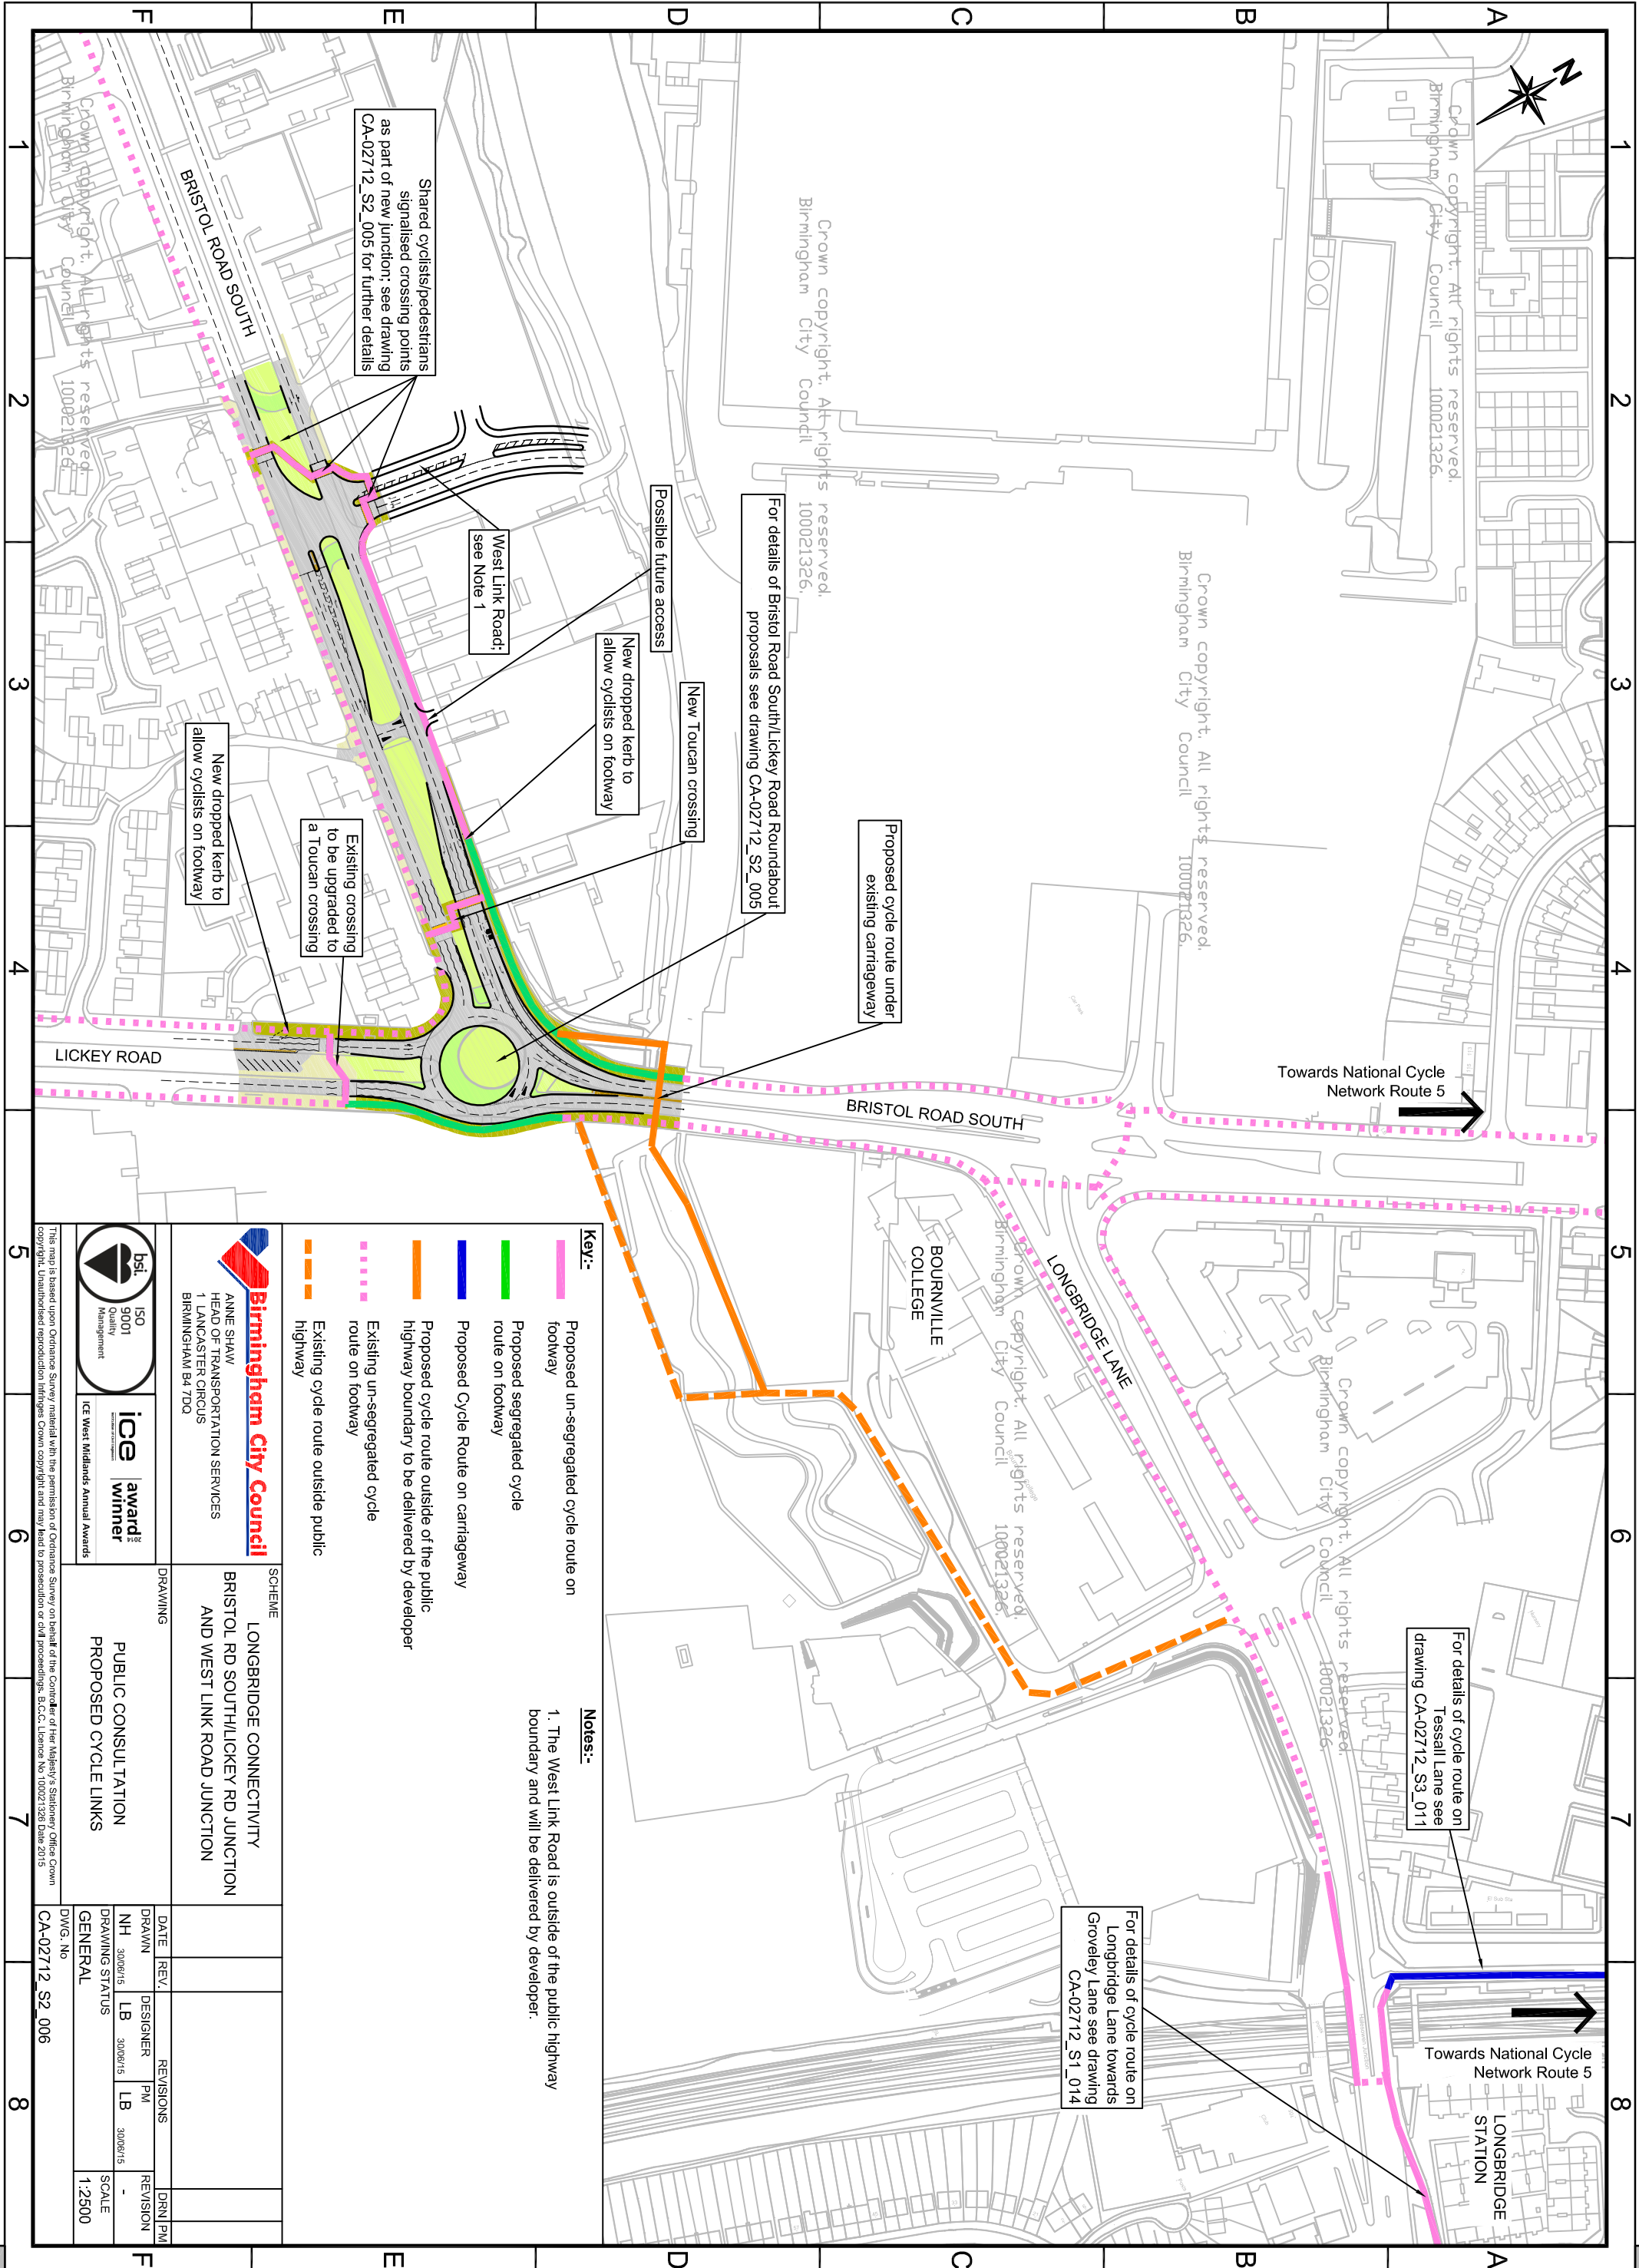


A3

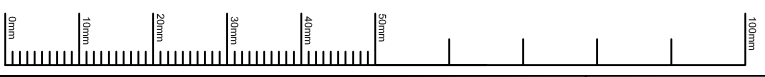

Birmingham City Council
 ANNE SHAW
 HEAD OF TRANSPORTATION SERVICES
 1 LANCASTER CIRCUS
 BIRMINGHAM B4 7DQ

SCHEME
 LONGBRIDGE CONNECTIVITY
 BRISTOL RD SOUTH/LICKEY RD JUNCTION
 AND WEST LINK ROAD JUNCTION

DATE	REV.	DESIGNER	PM	DRN/PM
30/06/15	LB	30/06/15	LB	30/06/15
DRAWING STATUS				REVISION
GENERAL				SCALE
DWG. No				1:2500

DRAWINGS
 PUBLIC CONSULTATION
 PROPOSED CYCLE LINKS

CA-02712_S2_006

For details of cycle route on Tessall Lane see drawing CA-02712_S3_011

For details of cycle route on Longbridge Lane towards Groveley Lane see drawing CA-02712_S1_014

LONGBRIDGE STATION

5 6 7 8

1 2 3 4 5 6 7 8

F E D C B A