


Figure 1: Development Site Plan

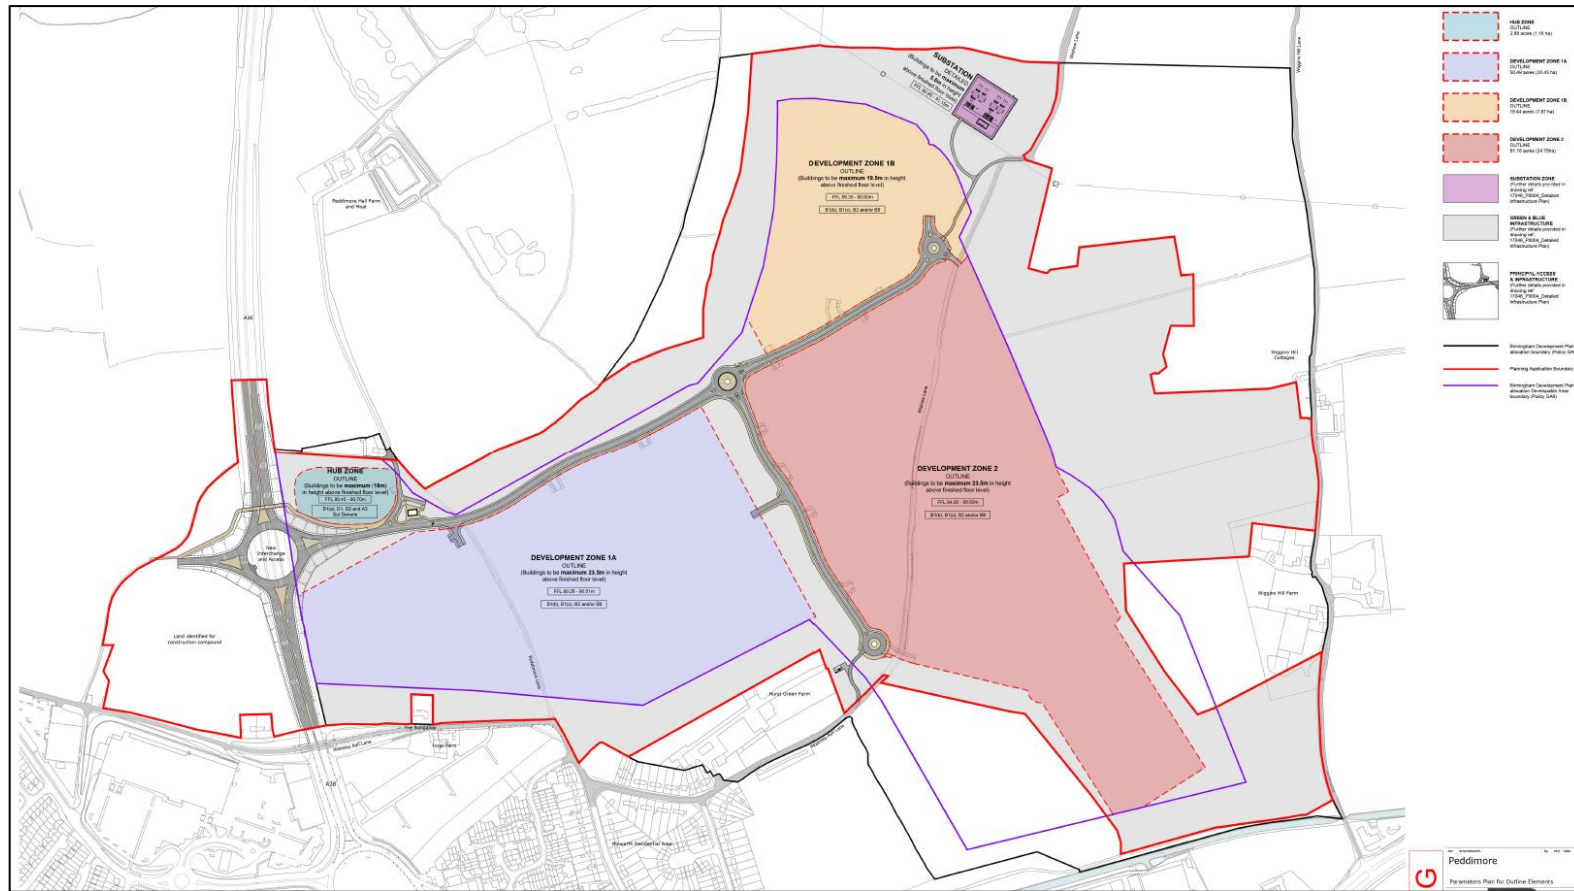

Reproduced from "8807254 - STATEMENT OF CASE APPENDIX 4 - DEVELOPMENT SITE PLAN SHOWING DEVELOPMENT ZONE 2.pdf"