

- Key :**
- Footway
 - Carriageway
 - Proposed cycleway
 - Central island
 - Proposed crossing
 - Bus Stop
 - Bus Shelter
 - Road Markings
 - Tactile Paving
 - Trees to be removed.
To be review at design stage

Existing BCR A38 scheme currently under construction

Proposed left turn slip

New two-way cycleway segregated from pedestrian and traffic

Proposed upgrade of signal junction with pedestrian and cycle crossing


Proposed widening for two right turn lanes

Proposed reduction of Central Reservation

**PERSHORE ROAD IMPROVEMENT
PLAN 1**

 Birmingham City Council TRANSPORTATION AND CONNECTIVITY 1 LANCASTER CIRCUS, BIRMINGHAM B4 7DQ	SCHEME PERSHORE ROAD	
	DRAWING GENERAL LAYOUT SHEET 1 OF 3	
	DATE: 11/01/2023 DRAWN: SK DESIGNER: PJM DRAWING STATUS: GENERAL DWG. No: CA-02956-S1-011	REVISIONS REVISION: TA SCALE: 1:500

FILE PATH: \\C:\Users\james\Documents\Birmingham City Council\Projects\A38\Drawings\02 - Working Drawings\CA-02956-S1-011 Rev - Consultation Drawing Sheet 1 of 3.dwg

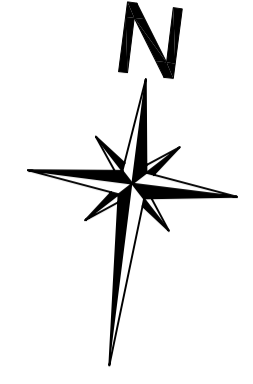

- Key :**
- Footway
 - Carriageway
 - Proposed cycleway
 - Central island
 - Proposed crossing
 - Bus Stop
 - Bus Shelter
 - Road Markings
 - Tactile Paving
 - Trees to be removed. To be review at design stage

Edgbaston
(The Warwickshire
County Cricket Club)

New two-way cycleway
segregated from pedestrian and traffic

Proposed cycleway
Crossing

Existing signal junction
with pedestrian
and cycle crossing

New two-way cycleway
segregated from pedestrian and traffic

PLAN 1


PLAN 3






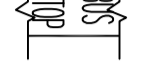
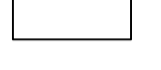



**PERSHORE ROAD IMPROVEMENT
PLAN 2**

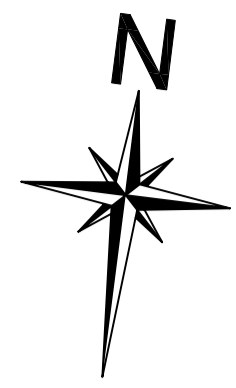Birmingham City Council		SCHEME PERSHORE ROAD	
TRANSPORTATION AND CONNECTIVITY 1. LANCASTER CIRCUS, BIRMINGHAM, B4 7DQ		DRAWING GENERAL LAYOUT SHEET 2 OF 3	
		DATE REV. DESIGNER REVISIONS DRN PM	
DRAWING STATUS GENERAL		REVISION TA	
DWG. No CA-02956-S1-012		SCALE 1:500	

This map is based on Ordnance Survey data with the permission of Ordnance Survey on behalf of the Controller of Her Majesty's Stationery Office. Copyright, Unauthorised reproduction infringes Crown copyright and may lead to prosecution or civil proceedings. B.G.C. Licence No. 10001238 Date 2018

FILE PATH: \\C:\Commissioning\CA-02956-Pershire Road Plan 2.dwg






- Key :**
-  Footway
 -  Carriageway
 -  Proposed cycleway
 -  Central island
 -  Proposed crossing
 -  Bus Stop
 -  Bus Shelter
 -  Road Markings
 -  Tactile Paving
 -  Trees to be removed. To be review at design stage

New two-way cycleway segregated from pedestrian and traffic

Existing Toucan Crossing

**PERSHORE ROAD IMPROVEMENT
PLAN 3**

		SCHEME		PERSHORE ROAD	
TRANSPORTATION AND CONNECTIVITY 1 LANCASTER CIRCUS, BIRMINGHAM B4 7DQ		DRAWING		GENERAL LAYOUT SHEET 3 OF 3	
		DATE	REV.	DESIGNER	REVISIONS
This map is based upon Ordnance Survey material with the permission of Ordnance Survey on behalf of the Controller of Her Majesty's Stationery Office. Copyright, Unauthorised reproduction infringes Crown copyright and may lead to prosecution or civil proceedings. B.G.C. Licence No. 10001208 Date 2018		SK			
DWG. No:		SCALE:		1:500	
CA-02956 S1_004					

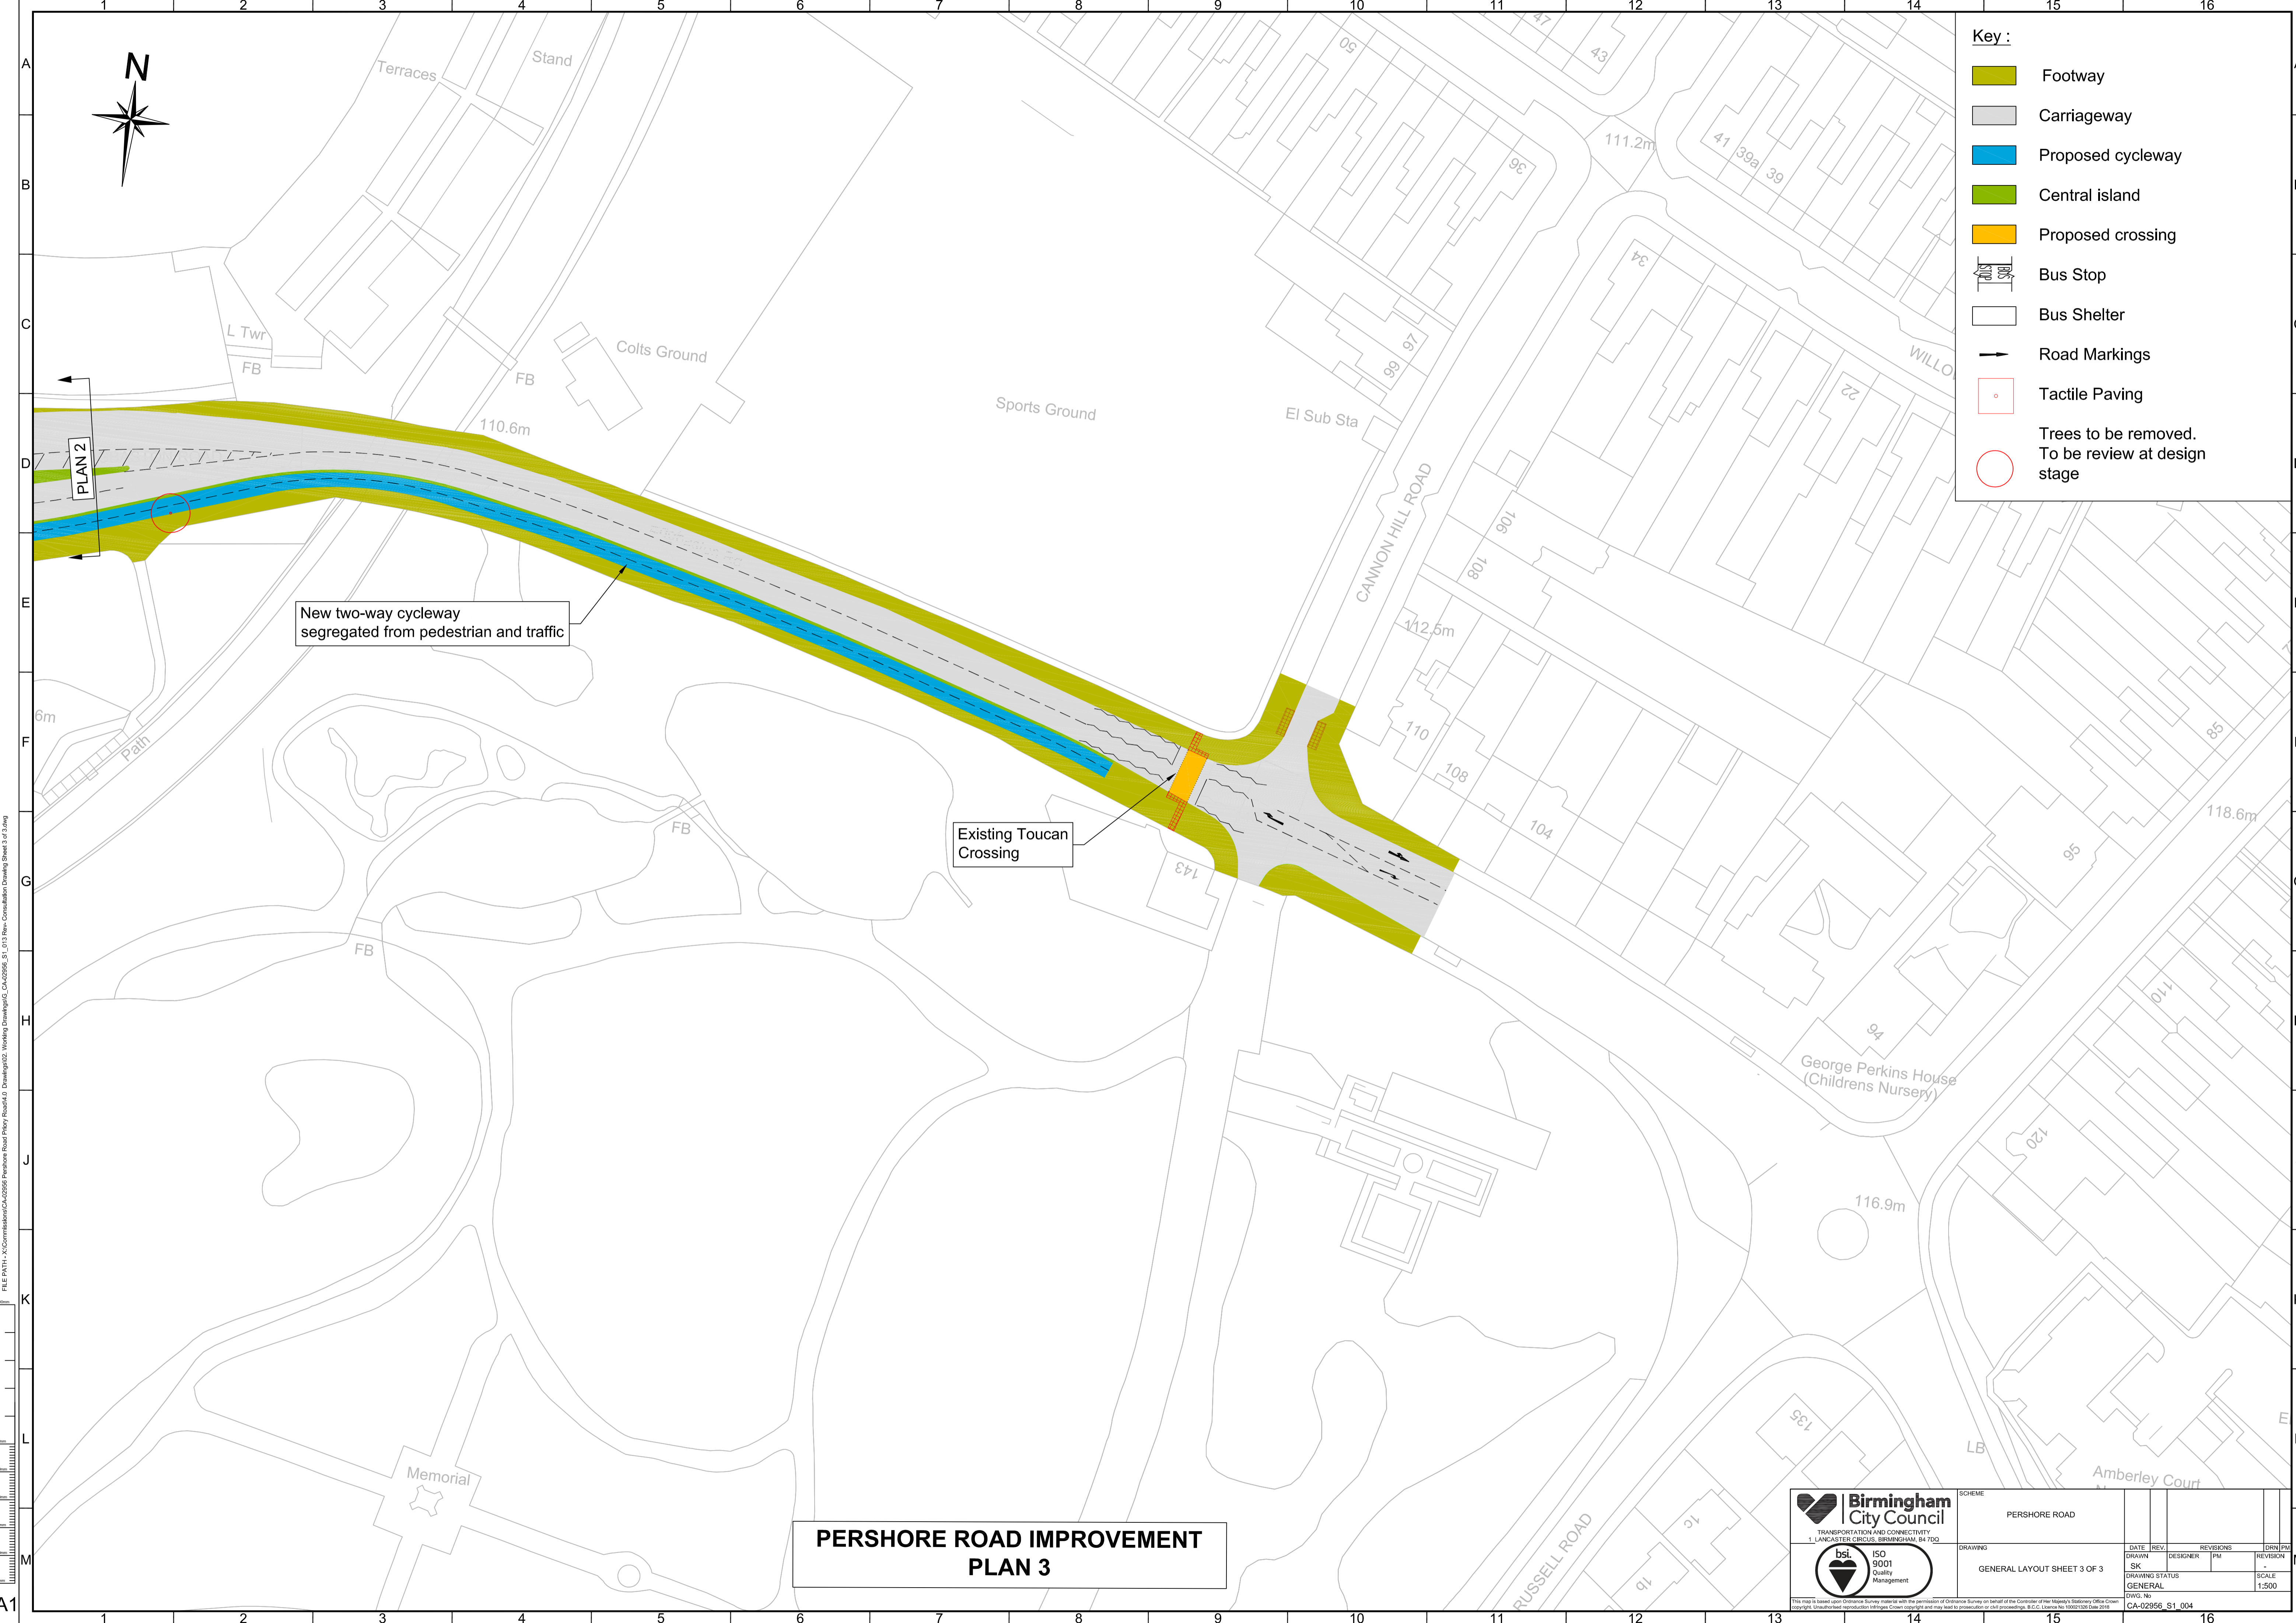

FILE PATH: \\C:\Comm\lab\CA-02956_Pershore Road Primary Road\0 Drawings\02 Working Drawings\CA-02956_S1_013 Rev - Consultation Drawing Sheet 3 of 3.dwg