

B:\HXFP01\IP\01\Consulting\2309520 - Russell Road Highway Improvements\Drawings\Outgoing\CAD\Russell Road options (large text).dwg - 08/07/2022 16:51:05 - OPTION 1 SHEET 1 - dmiles2



- NOTES:**
1. All dimensions in metres unless stated otherwise.
 2. Highway boundary assumed on fence lines adjacent to carriageway, exact location to be determined at later design stages.
 3. No earthworks have been designed or included in the layout. (To be determined at later design stages once preferred layout is confirmed).
 4. Kerb line and crossing from the A38 spur to Moseley scheme have already been consulted on and are due to be delivered in Autumn 2022. No further comments are being sought from consultation for these elements.

- KEY:**
- EXISTING DROPPED KERB FOR PRIVATE ACCESS
 - EXISTING ROAD MARKINGS
 - EXISTING OS MAP / KERB LINE
 - PROPOSED ROAD MARKINGS
 - PROPOSED KERB LINE
 - PROPOSED CONTRASTING SURFACING
 - COMMITTED SCHEME FROM THE A38 SPUR TO MOSELEY CYCLE ROUTE

P02.1	28/06/22	FOLLOWING CLIENT COMMENTS	DM	M/DA	M/DA
P01.1	09/06/22	CONCEPT DESIGN	DM	M/DA	M/DA
Rev	Rev. Date	Purpose of revision	Drawn	Checked	Rev'd

Client: Birmingham City Council

Jacobs

Project: RUSSELL ROAD HIGHWAY IMPROVEMENTS


Drawing title: **OPTION 1 SPEED HUMPS**

Drawing status: S0 - INITIAL STATUS

State Code	CONCEPT	Sheet Size	A1
Project Stage	Stage 1	Scale	DO NOT SCALE
Scale	1:500	Rev	P02.1
Jacobs No.	B2309520	Client no.	
Drawing number	B2309520 - JAC - HGN - 01 R01 K01	Originator	JAC
Volume	-HGN-	Type	Role
Location	DR-CH-0001	Number	

© Copyright 2022 Jacobs U.K. Limited. The concepts and information contained in this document are the property of Jacobs. Use or copying of this document in whole or in part without the written permission of Jacobs constitutes an infringement of copyright. Limitation. This drawing has been prepared on behalf of, and for the exclusive use of, Jacobs' Client, and is subject to, and issued in accordance with, the provisions of the contract between Jacobs and the Client. Jacobs accepts no liability or responsibility whatsoever for, or in respect of, any use of, or reliance upon, this drawing by any third party.

\BHXFP01\Proj\Consulting\B2309520 - Russell Road Highway Improvements\Drawings\Outgoing\CAD\Russell Road options (large text).dwg - 08/07/2022 16:51:27 - OPTION 1 SHEET 2 - dmiles2

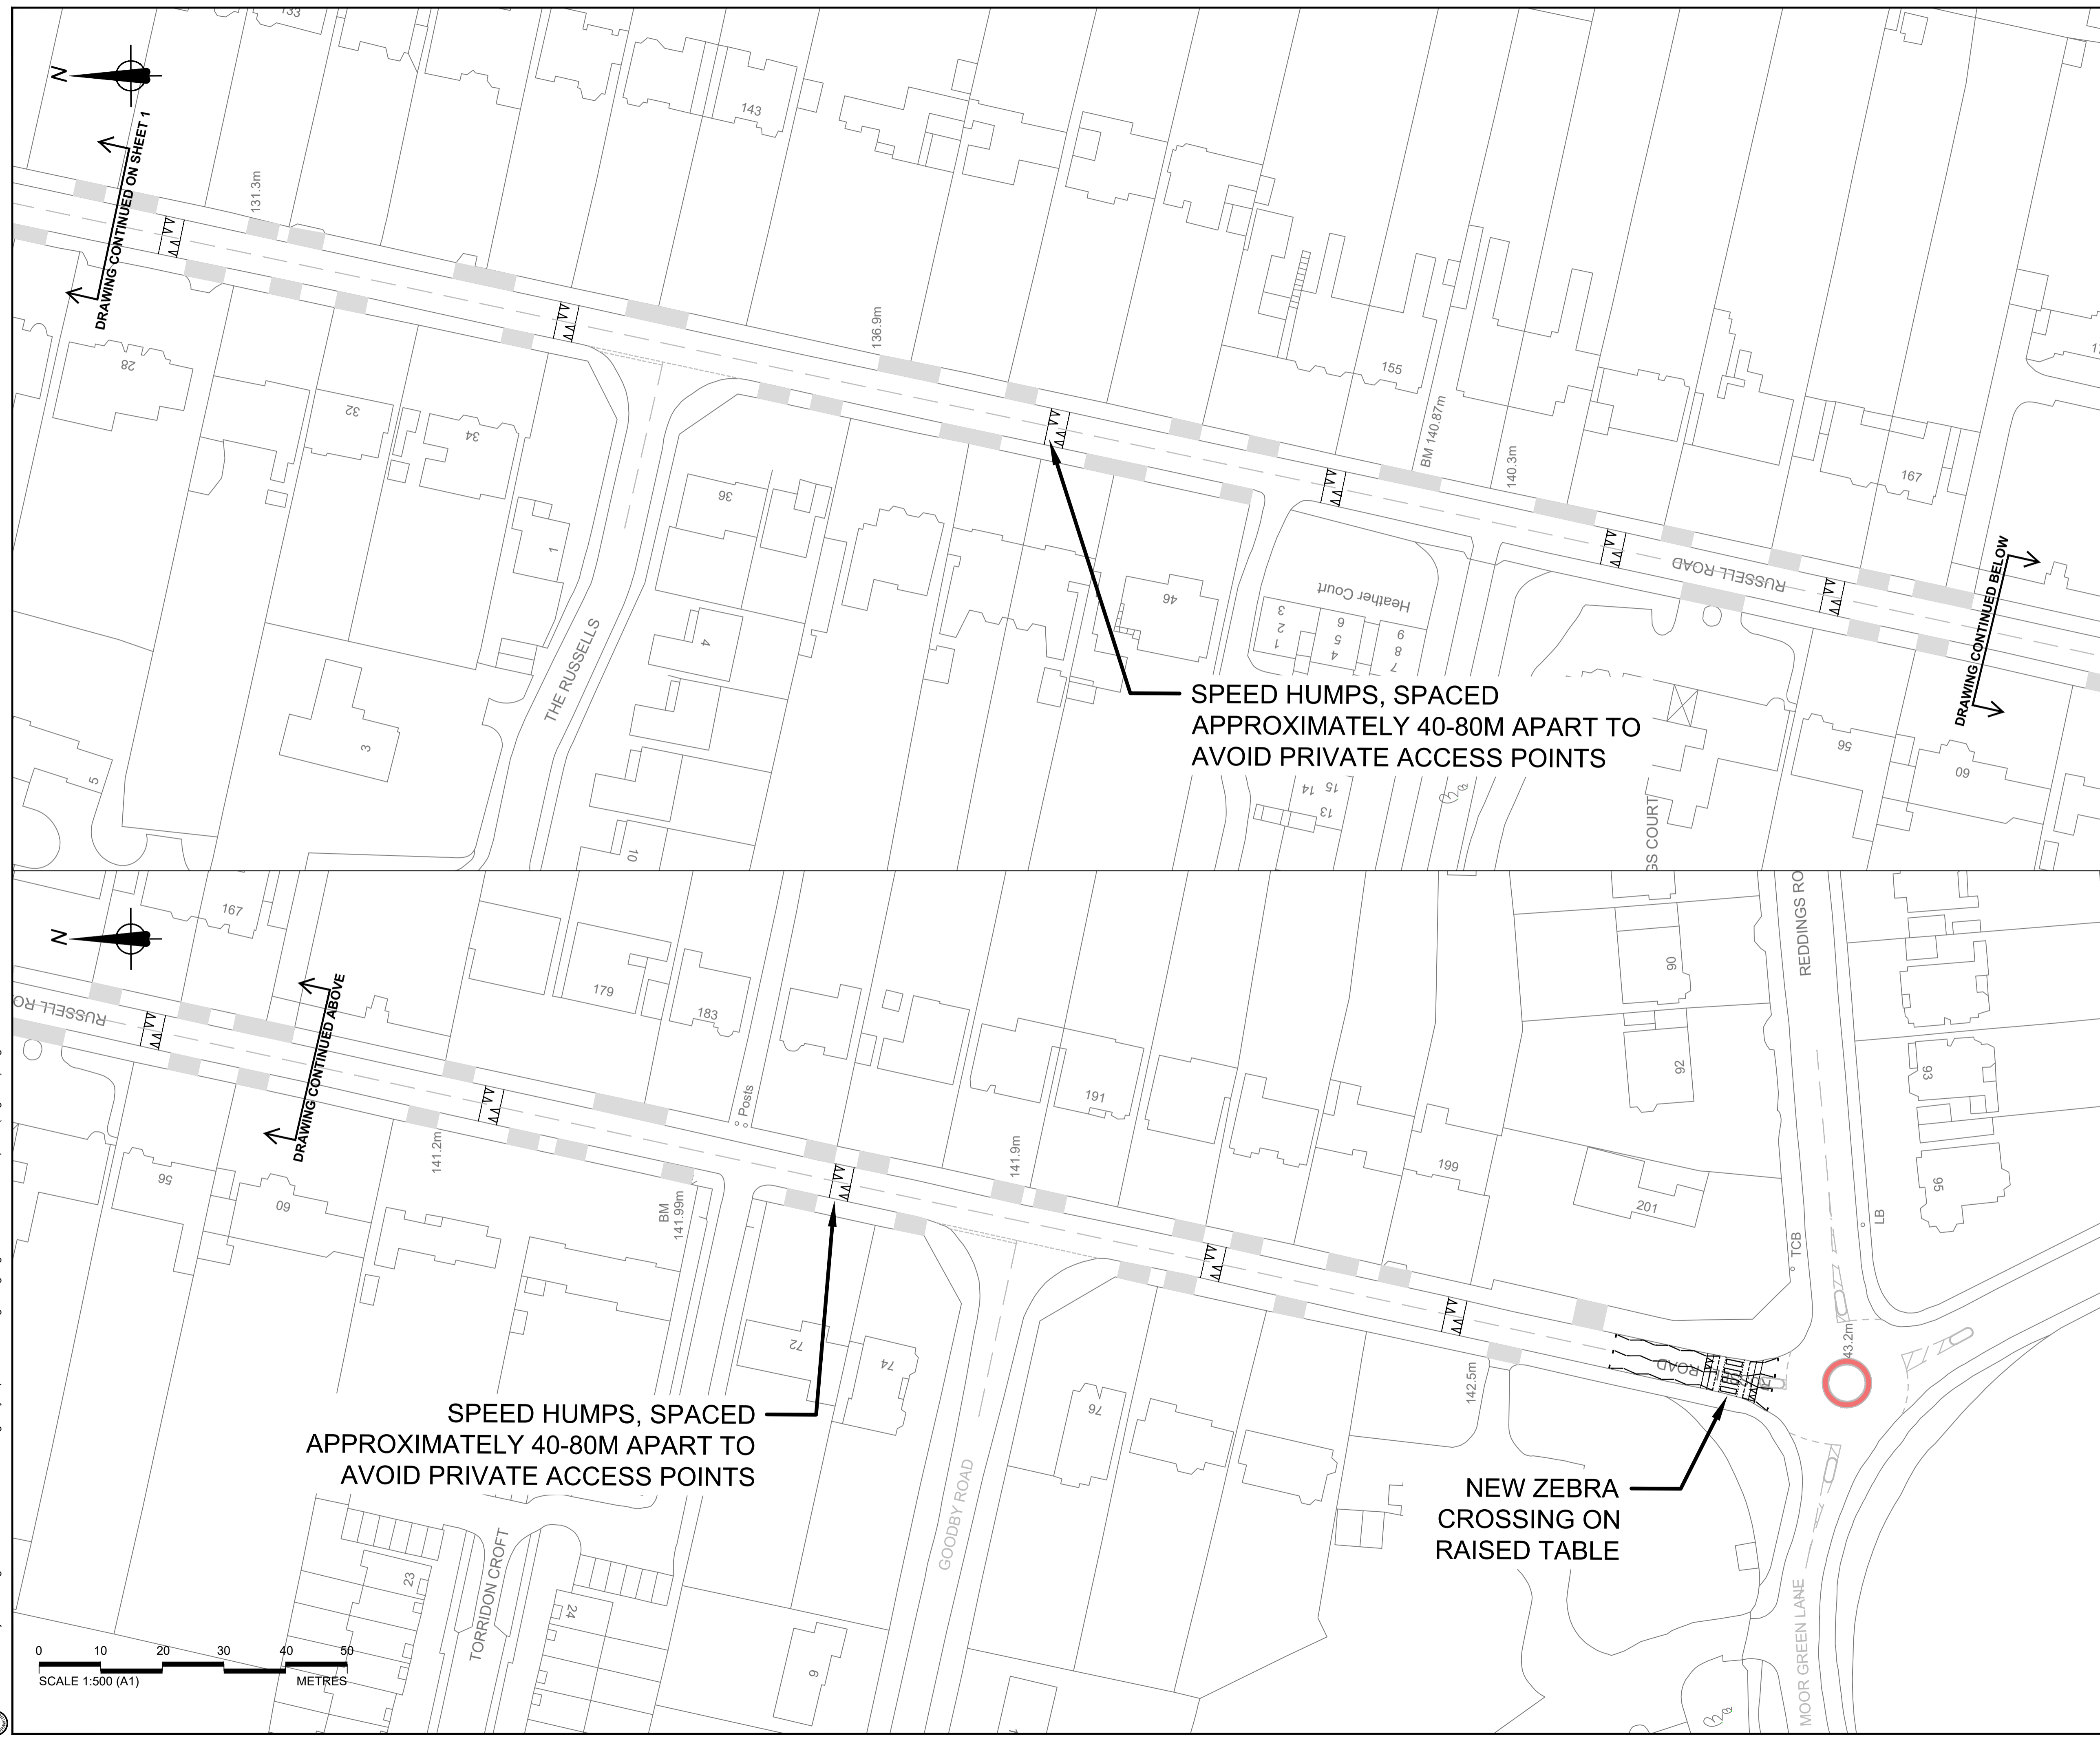

- NOTES:**
1. All dimensions in metres unless stated otherwise.
 2. Highway boundary assumed on fence lines adjacent to carriageway, exact location to be determined at later design stages.
 3. No earthworks have been designed or included in the layout. (To be determined at later design stages once preferred layout is confirmed).
 4. Kerb line and crossing from the A38 spur to Moseley scheme have already been consulted on and are due to be delivered in Autumn 2022. No further comments are being sought from consultation for these elements.

- KEY:**
- EXISTING DROPPED KERB FOR PRIVATE ACCESS
 - EXISTING ROAD MARKINGS
 - EXISTING OS MAP / KERB LINE
 - PROPOSED ROAD MARKINGS
 - PROPOSED KERB LINE
 - PROPOSED CONTRASTING SURFACING
 - COMMITTED SCHEME FROM THE A38 SPUR TO MOSELEY CYCLE ROUTE

P02.1	28/06/22	FOLLOWING CLIENT COMMENTS	DM	MvDA	MvDA
P01.1	09/06/22	CONCEPT DESIGN	DM	MvDA	MvDA
Rev	Rev. Date	Purpose of revision	Drawn	Checked	Rev'd

Client

Jacobs

Project

RUSSELL ROAD
HIGHWAY IMPROVEMENTS

Drawing title

OPTION 1
SPEED HUMPS

Drawing status

S0 - INITIAL STATUS

State Code	CONCEPT	Sheet Size	A1
Project Stage	Stage 1	Scale	DO NOT SCALE
Scale	1:500	Rev	P02.1
Jacobs No.	B2309520		
Client no.			

Drawing number: B2309520 - JAC -HGN-01 R01 K01

Originator: JAC

Volume: -HGN-

Location: 01 R01 K01

Type | Role | Number: -DR-CH-0002

© Copyright 2022 Jacobs U.K. Limited. The concepts and information contained in this document are the property of Jacobs. Use or copying of this document in whole or in part without the written permission of Jacobs constitutes an infringement of copyright. Limitation. This drawing has been prepared on behalf of, and for the exclusive use of, Jacobs' Client, and is subject to, and issued in accordance with, the provisions of the contract between Jacobs and the Client. Jacobs accepts no liability or responsibility whatsoever for, or in respect of, any use of, or reliance upon, this drawing by any third party.