



SECTION S-03 CHEAPSIDE, BIRCHALL STREET / LOMBARD STREET / ALCESTER STREET JUNCTIONS  
OPTION 1 OF 2 - LEFT TURN EXCEPT CYCLES USING TRAFFIC ISLANDS.

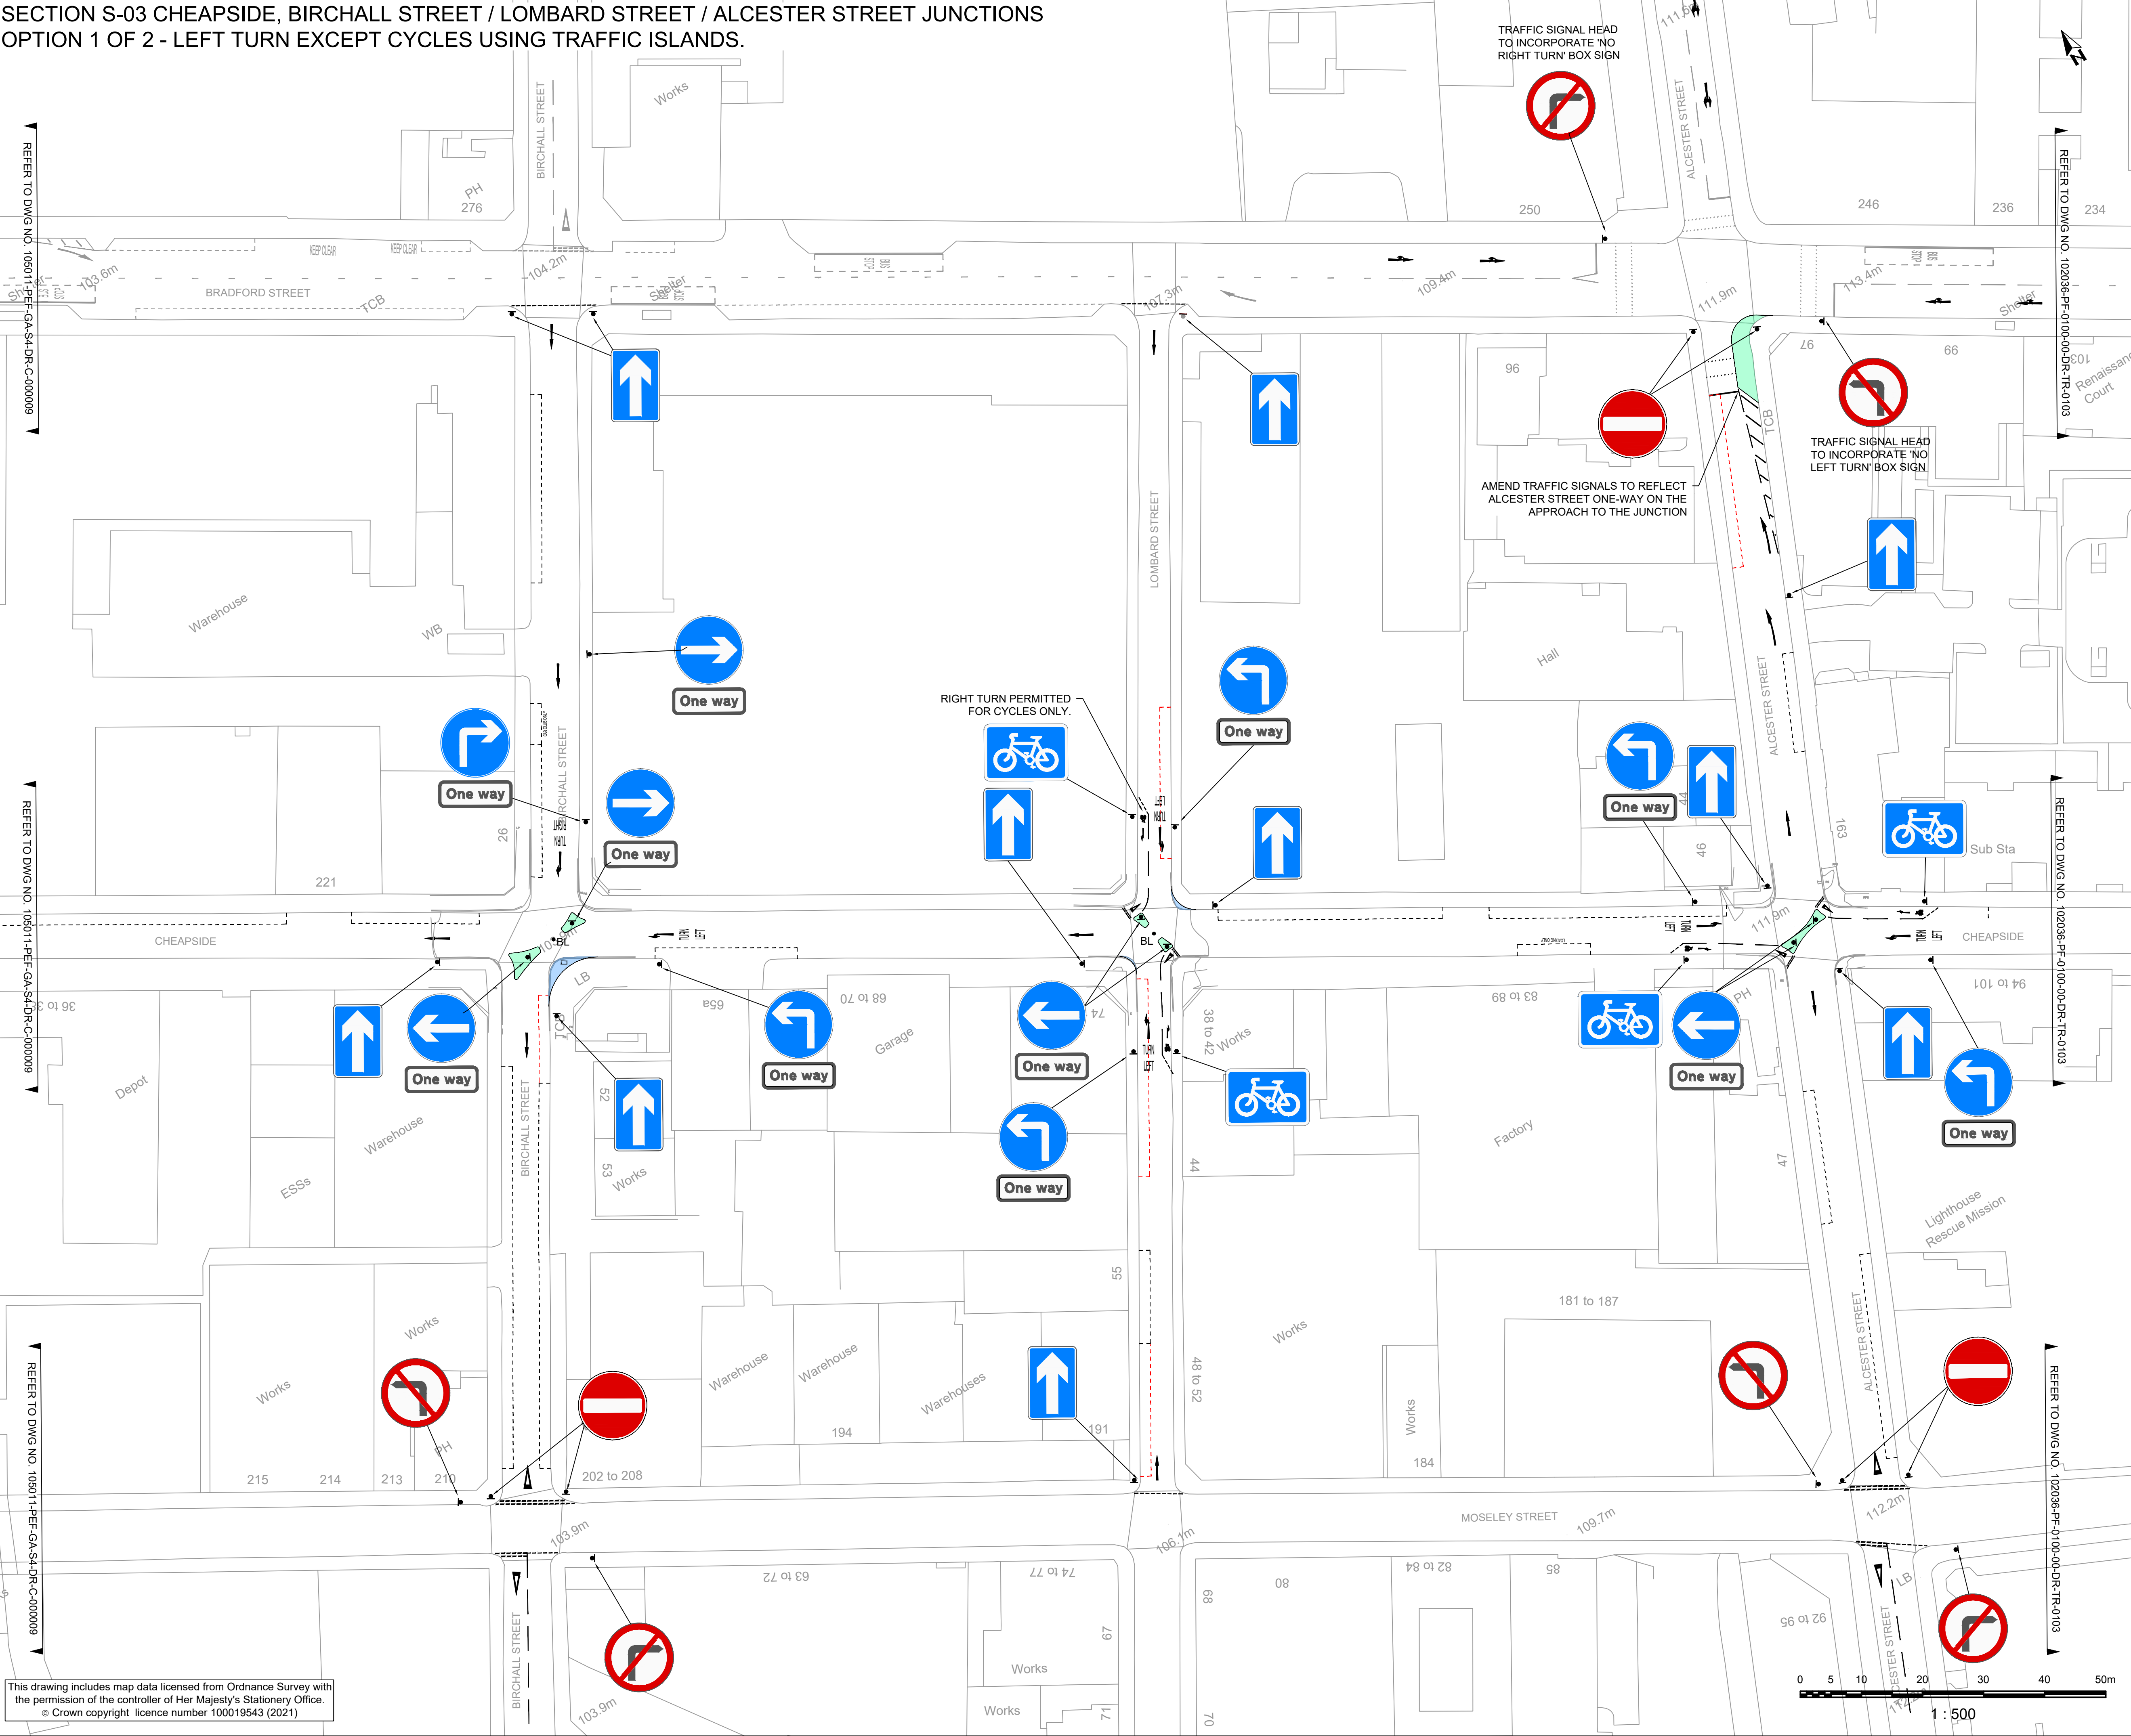

- KEY**
- EXISTING ROAD MARKINGS TO REMAIN
  - PROPOSED YELLOW MARKING
  - PROPOSED WHITE MARKING
  - PROPOSED DIGBETH CPZ PARKING BAY
  - PROPOSED DIGBETH CPZ PARKING BAY TO BE REMOVED/RELOCATED
  - PROPOSED CARRIAGEWAY WIDENING
  - PROPOSED FOOTWAY/TRAFFIC ISLAND
  - PROPOSED SURFACE TREATMENT
  - PROPOSED SIGN ON NEW POST(S)
  - PROPOSED BOLLARD

- NOTES**
- NOTES PLACED DIRECTLY ON THE LAYOUT DRAWING SUPERSEDE THOSE DETAILED IN KEYS.
  - ALL DIAGRAMS ARE TO THE TRAFFIC SIGNS REGULATIONS AND GENERAL DIRECTIONS 2016 (TSRGD).
  - ALL DESIGNS ARE BASED ON ORDNANCE SURVEY MAPPING EXCEPT FOR JUNCTIONS ALONG CHEAPSIDE, WHICH ARE BASED ON TOPOGRAPHICAL SURVEY.
  - PARKING BAYS SHOWN ARE BASED ON THE DIGBETH CONTROLLED PARKING ZONE PROPOSALS '0518080-SHT-30-0000-C-0003 - JUN 17'. BAYS SHOWN IN BLACK CAN BE RETAINED WITHIN THE PROPOSALS; THOSE SHOWN IN RED CANNOT BE RETAINED DUE TO THE SWEEP PATHS OF TURNING VEHICLES. BIRMINGHAM CITY COUNCIL TO REVIEW THE IMPACT OF THIS.
  - LOADING/WAITING RESTRICTIONS NOT SHOWN, REFER TO DIGBETH CONTROLLED PARKING ZONE PROPOSALS '0518080-SHT-30-0000-C-0003 - JUN 17' FOR COMPREHENSIVE PLAN OF RESTRICTIONS.
  - PARKING GUIDANCE INFORMATION SIGNS TO BE REVIEWED AT THE PRELIMINARY DESIGN STAGE.

LOCATION PLAN

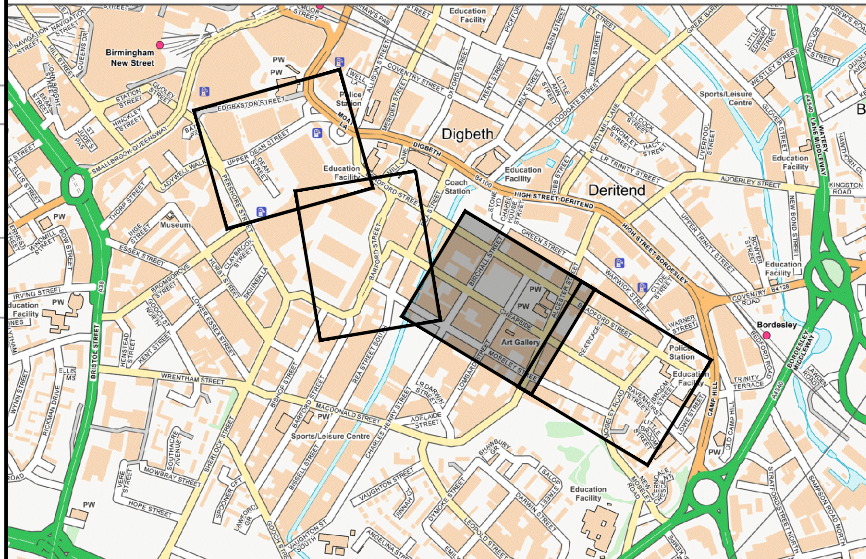

FOR INFORMATION

C01	CONCEPT DESIGN	DS	NY	NY	16-06-21
REV	DESCRIPTION	DRN	CHK	APP	DATE

**Pell Frischmann**  
100 BROAD STREET BIRMINGHAM B15 1AE  
Telephone +44 (0) 121 456 1616  
Email: pfbirmingham@pellfrischmann.com  
www.pellfrischmann.com

Architect/Client/Contractor

**Birmingham City Council**

Project

Traffic Segments  
Segment Boundary 3 - 4

Drawing Title

Birchall Street - Rea Street  
Option 3

Name	Date	Scale	1:500 @ A1
Drawn	DS	16-06-21	
Designed	DS	16-06-21	File No. 105011-PEF-GA-S4-DR-C
Checked	NY	16-06-21	Drawing Status
Approved	NY	16-06-21	CONCEPT DESIGN

Drawing No. 105011-PEF-GA-S4-DR-C-000010

Revision C01