



SECTION S-04 CHEAPSIDE / RAVENHURST STREET
OPTION 1 OF 2 - BUS GATE ON MOSELEY ROAD & MOSELEY STREET.
LEFT TURN ON TO CHEAPSIDE & RAVENHURST STREET.
ONE WAY NORTHBOUND ON BROOM STREET.

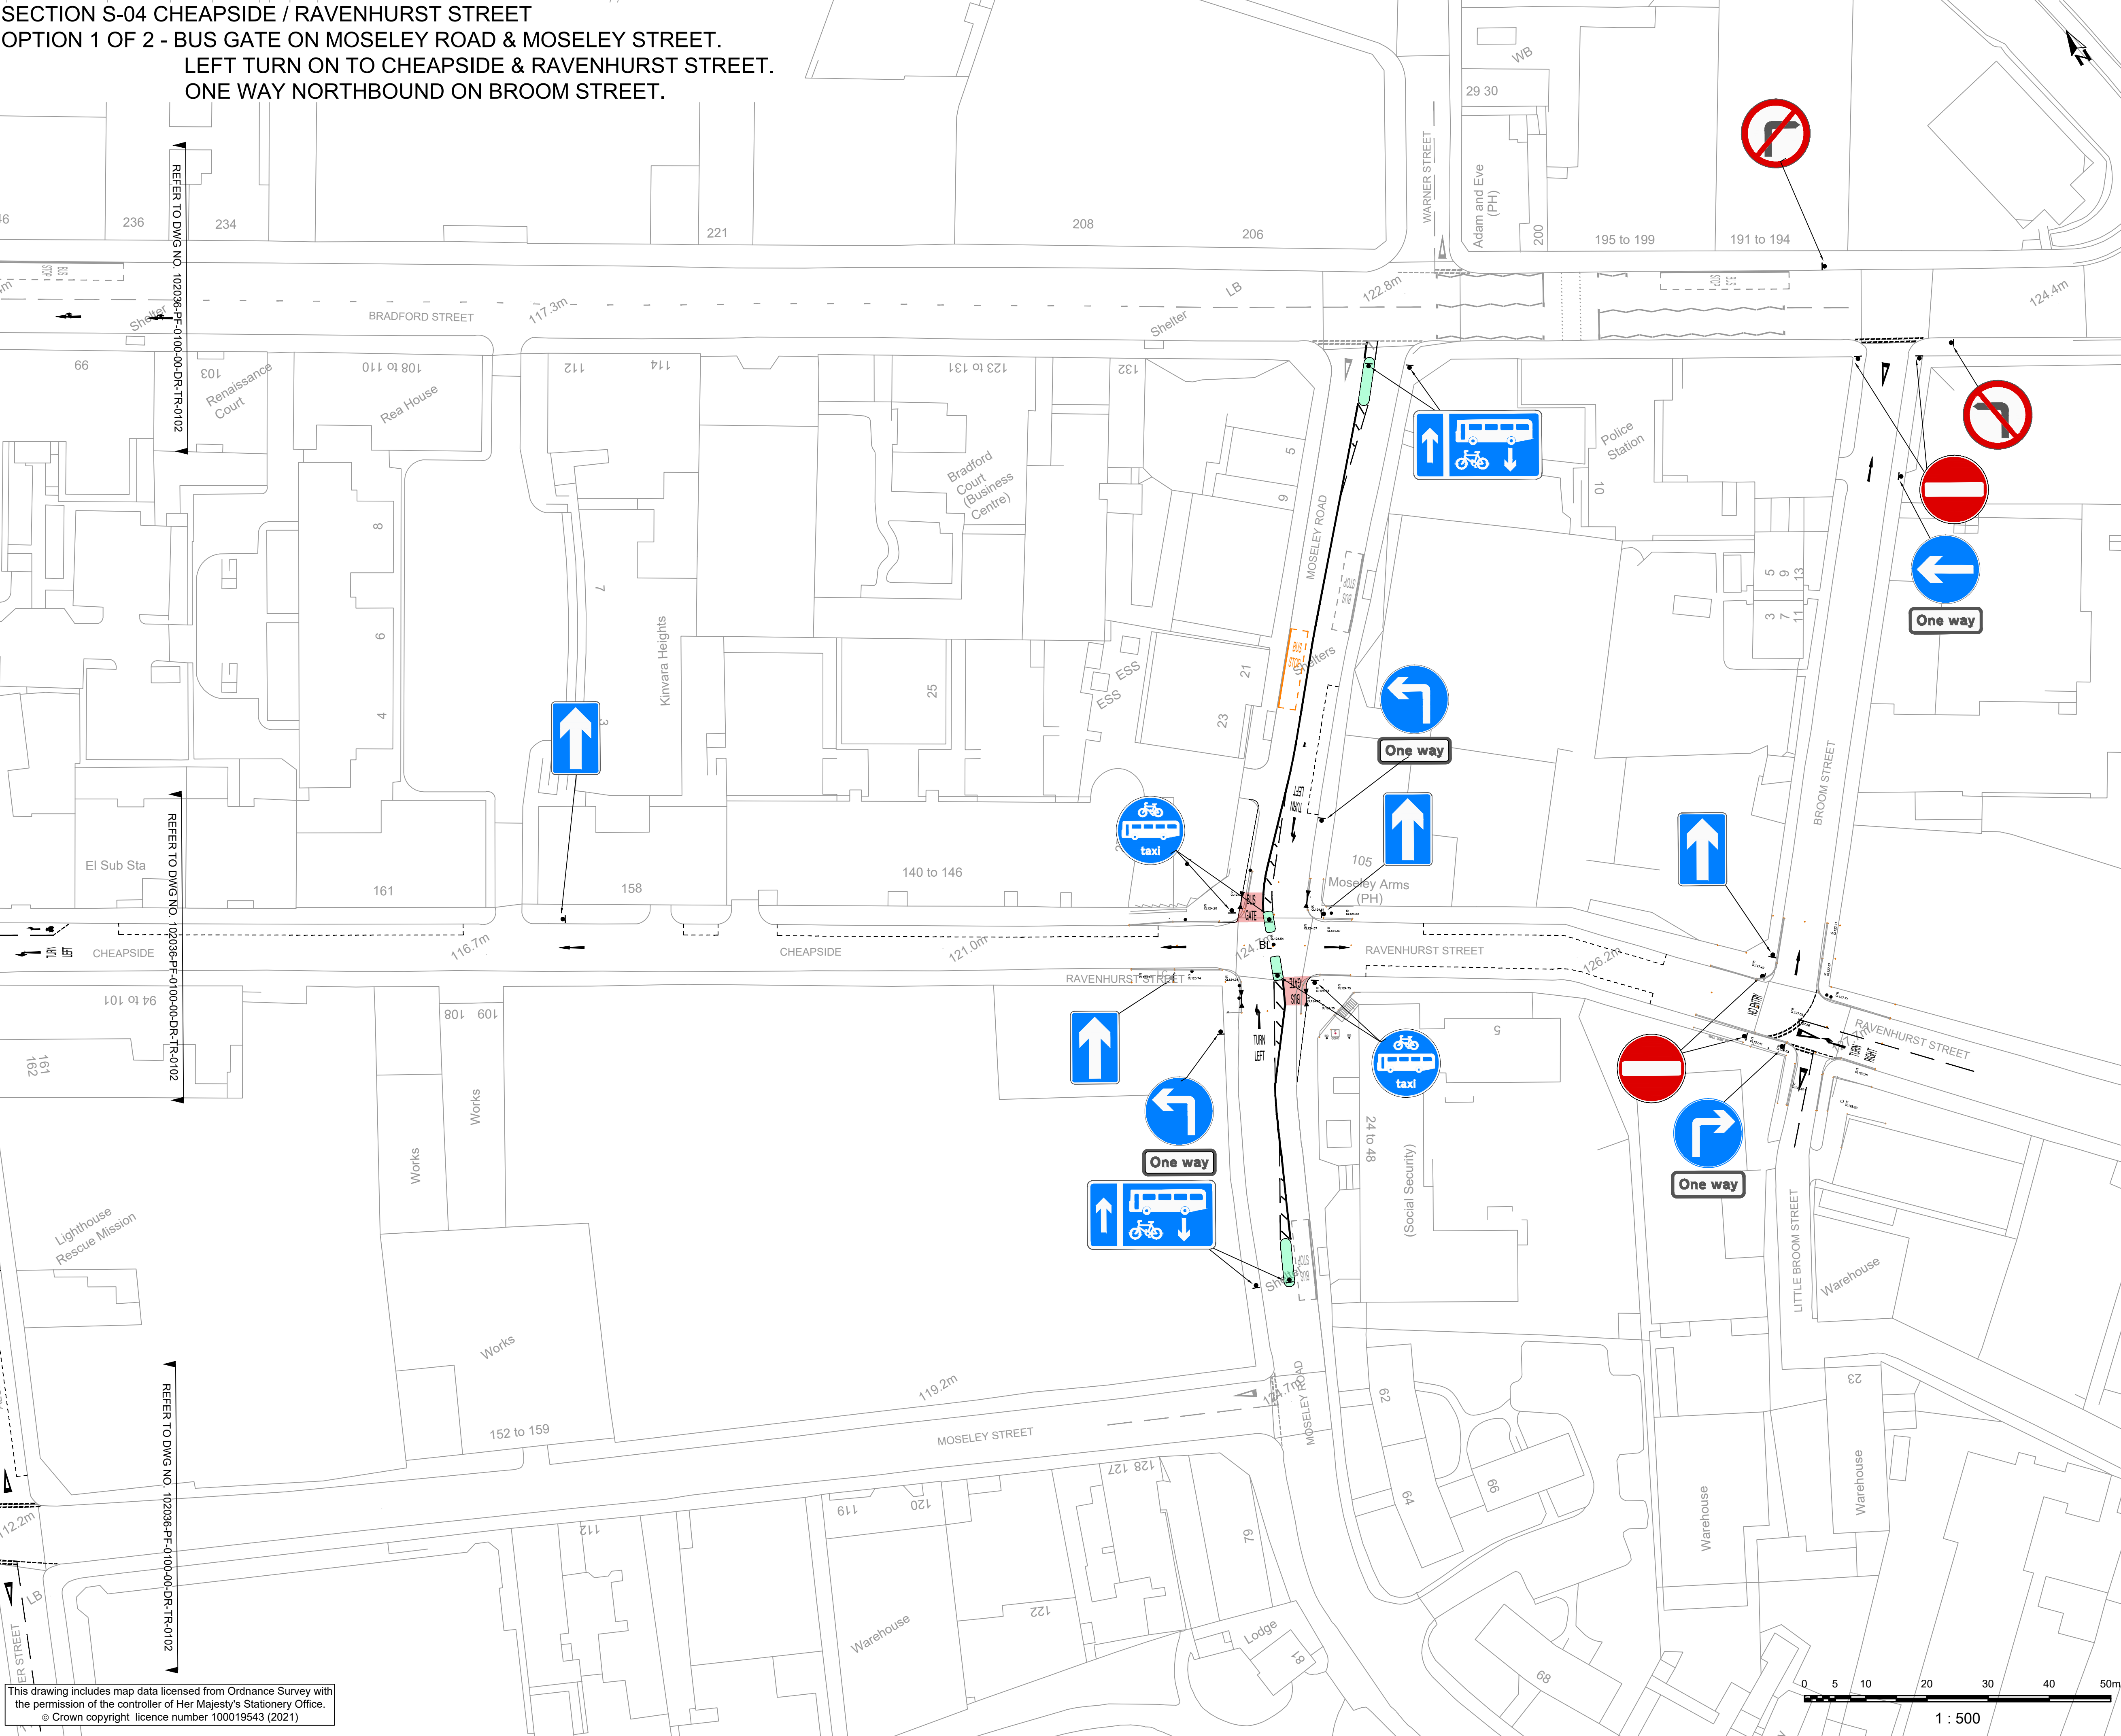

- KEY**
- EXISTING ROAD MARKINGS TO REMAIN
 - PROPOSED YELLOW MARKING
 - PROPOSED WHITE MARKING
 - PROPOSED DIGBETH CPZ PARKING BAY
 - PROPOSED DIGBETH CPZ PARKING BAY TO BE REMOVED/RELOCATED
 - PROPOSED CARRIAGEWAY WIDENING
 - PROPOSED FOOTWAY/TRAFFIC ISLAND
 - PROPOSED SURFACE TREATMENT
 - PROPOSED SIGN ON NEW POST(S)
 - PROPOSED BOLLARD
 - PROPOSED DROPPED KERB

- NOTES**
- NOTES PLACED DIRECTLY ON THE LAYOUT DRAWING SUPERSEDE THOSE DETAILED IN KEYS.
 - ALL DIAGRAMS ARE TO THE TRAFFIC SIGNS REGULATIONS AND GENERAL DIRECTIONS 2016 (TSRGD).
 - ALL DESIGNS ARE BASED ON ORDNANCE SURVEY MAPPING EXCEPT FOR JUNCTIONS ALONG CHEAPSIDE, WHICH ARE BASED ON TOPOGRAPHICAL SURVEY.
 - PARKING BAYS SHOWN ARE BASED ON THE DIGBETH CONTROLLED PARKING ZONE PROPOSALS '60518080-SHT-30-0000-C-0003 - JUN 17'. BAYS SHOWN IN BLACK CAN BE RETAINED WITHIN THE PROPOSALS; THOSE SHOWN IN RED CANNOT BE RETAINED DUE TO THE SWEEPED PATHS OF TURNING VEHICLES. BIRMINGHAM CITY COUNCIL TO REVIEW THE IMPACT OF THIS.
 - LOADING/WAITING RESTRICTIONS NOT SHOWN, REFER TO DIGBETH CONTROLLED PARKING ZONE PROPOSALS '60518080-SHT-30-0000-C-0003 - JUN 17' FOR COMPREHENSIVE PLAN OF RESTRICTIONS.
 - PARKING GUIDANCE INFORMATION SIGNS TO BE REVIEWED AT THE PRELIMINARY DESIGN STAGE.

LOCATION PLAN

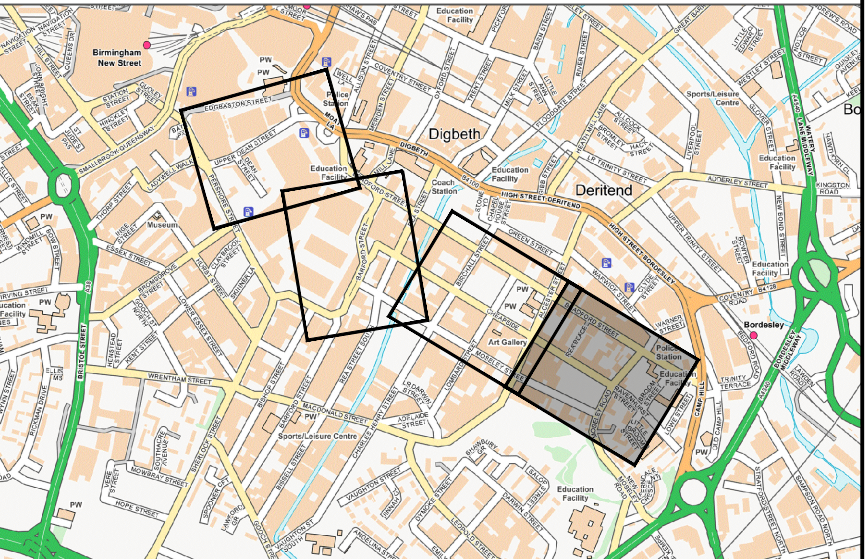

FOR INFORMATION

C01	CONCEPT DESIGN	DS	NY	NY	29-03-21
REV	DESCRIPTION	DRN	CHK	APP	DATE

Pell Frischmann

100 BROAD STREET BIRMINGHAM B15 1AE

Telephone +44 (0)121 456 1616

Email: ptbirmingham@pellfrischmann.com

www.pellfrischmann.com

Architect/Client/Contractor



Project

Traffic Segments
Segment Boundary 3 - 4
Tranche 2

Drawing Title

Cheapside / Ravenhurst Street
Bus Gate

	Name	Date	Scale	1:500 @ A1
Drawn	DS	29-03-21	File No.	105011-PF-GA-C3-DR-C
Designed	DS	29-03-21	Drawing Status	CONCEPT DESIGN
Checked	NY	29-03-21		
Approved	NY	29-03-21		

Drawing No. 105011-PEF-GA-S4-DR-C-000004
Revision C01

This drawing includes map data licensed from Ordnance Survey with the permission of the controller of Her Majesty's Stationery Office.
© Crown copyright licence number 100019543 (2021)