



SECTION S-01 UPPER DEAN STREET
OPTION 1 OF 1 - PROPOSED BUS GATE BETWEEN GLOUCETER STREET & MOAT LANE.
MINI ROUNDABOUT AT DEAN STREET / UPPER DEAN STREET

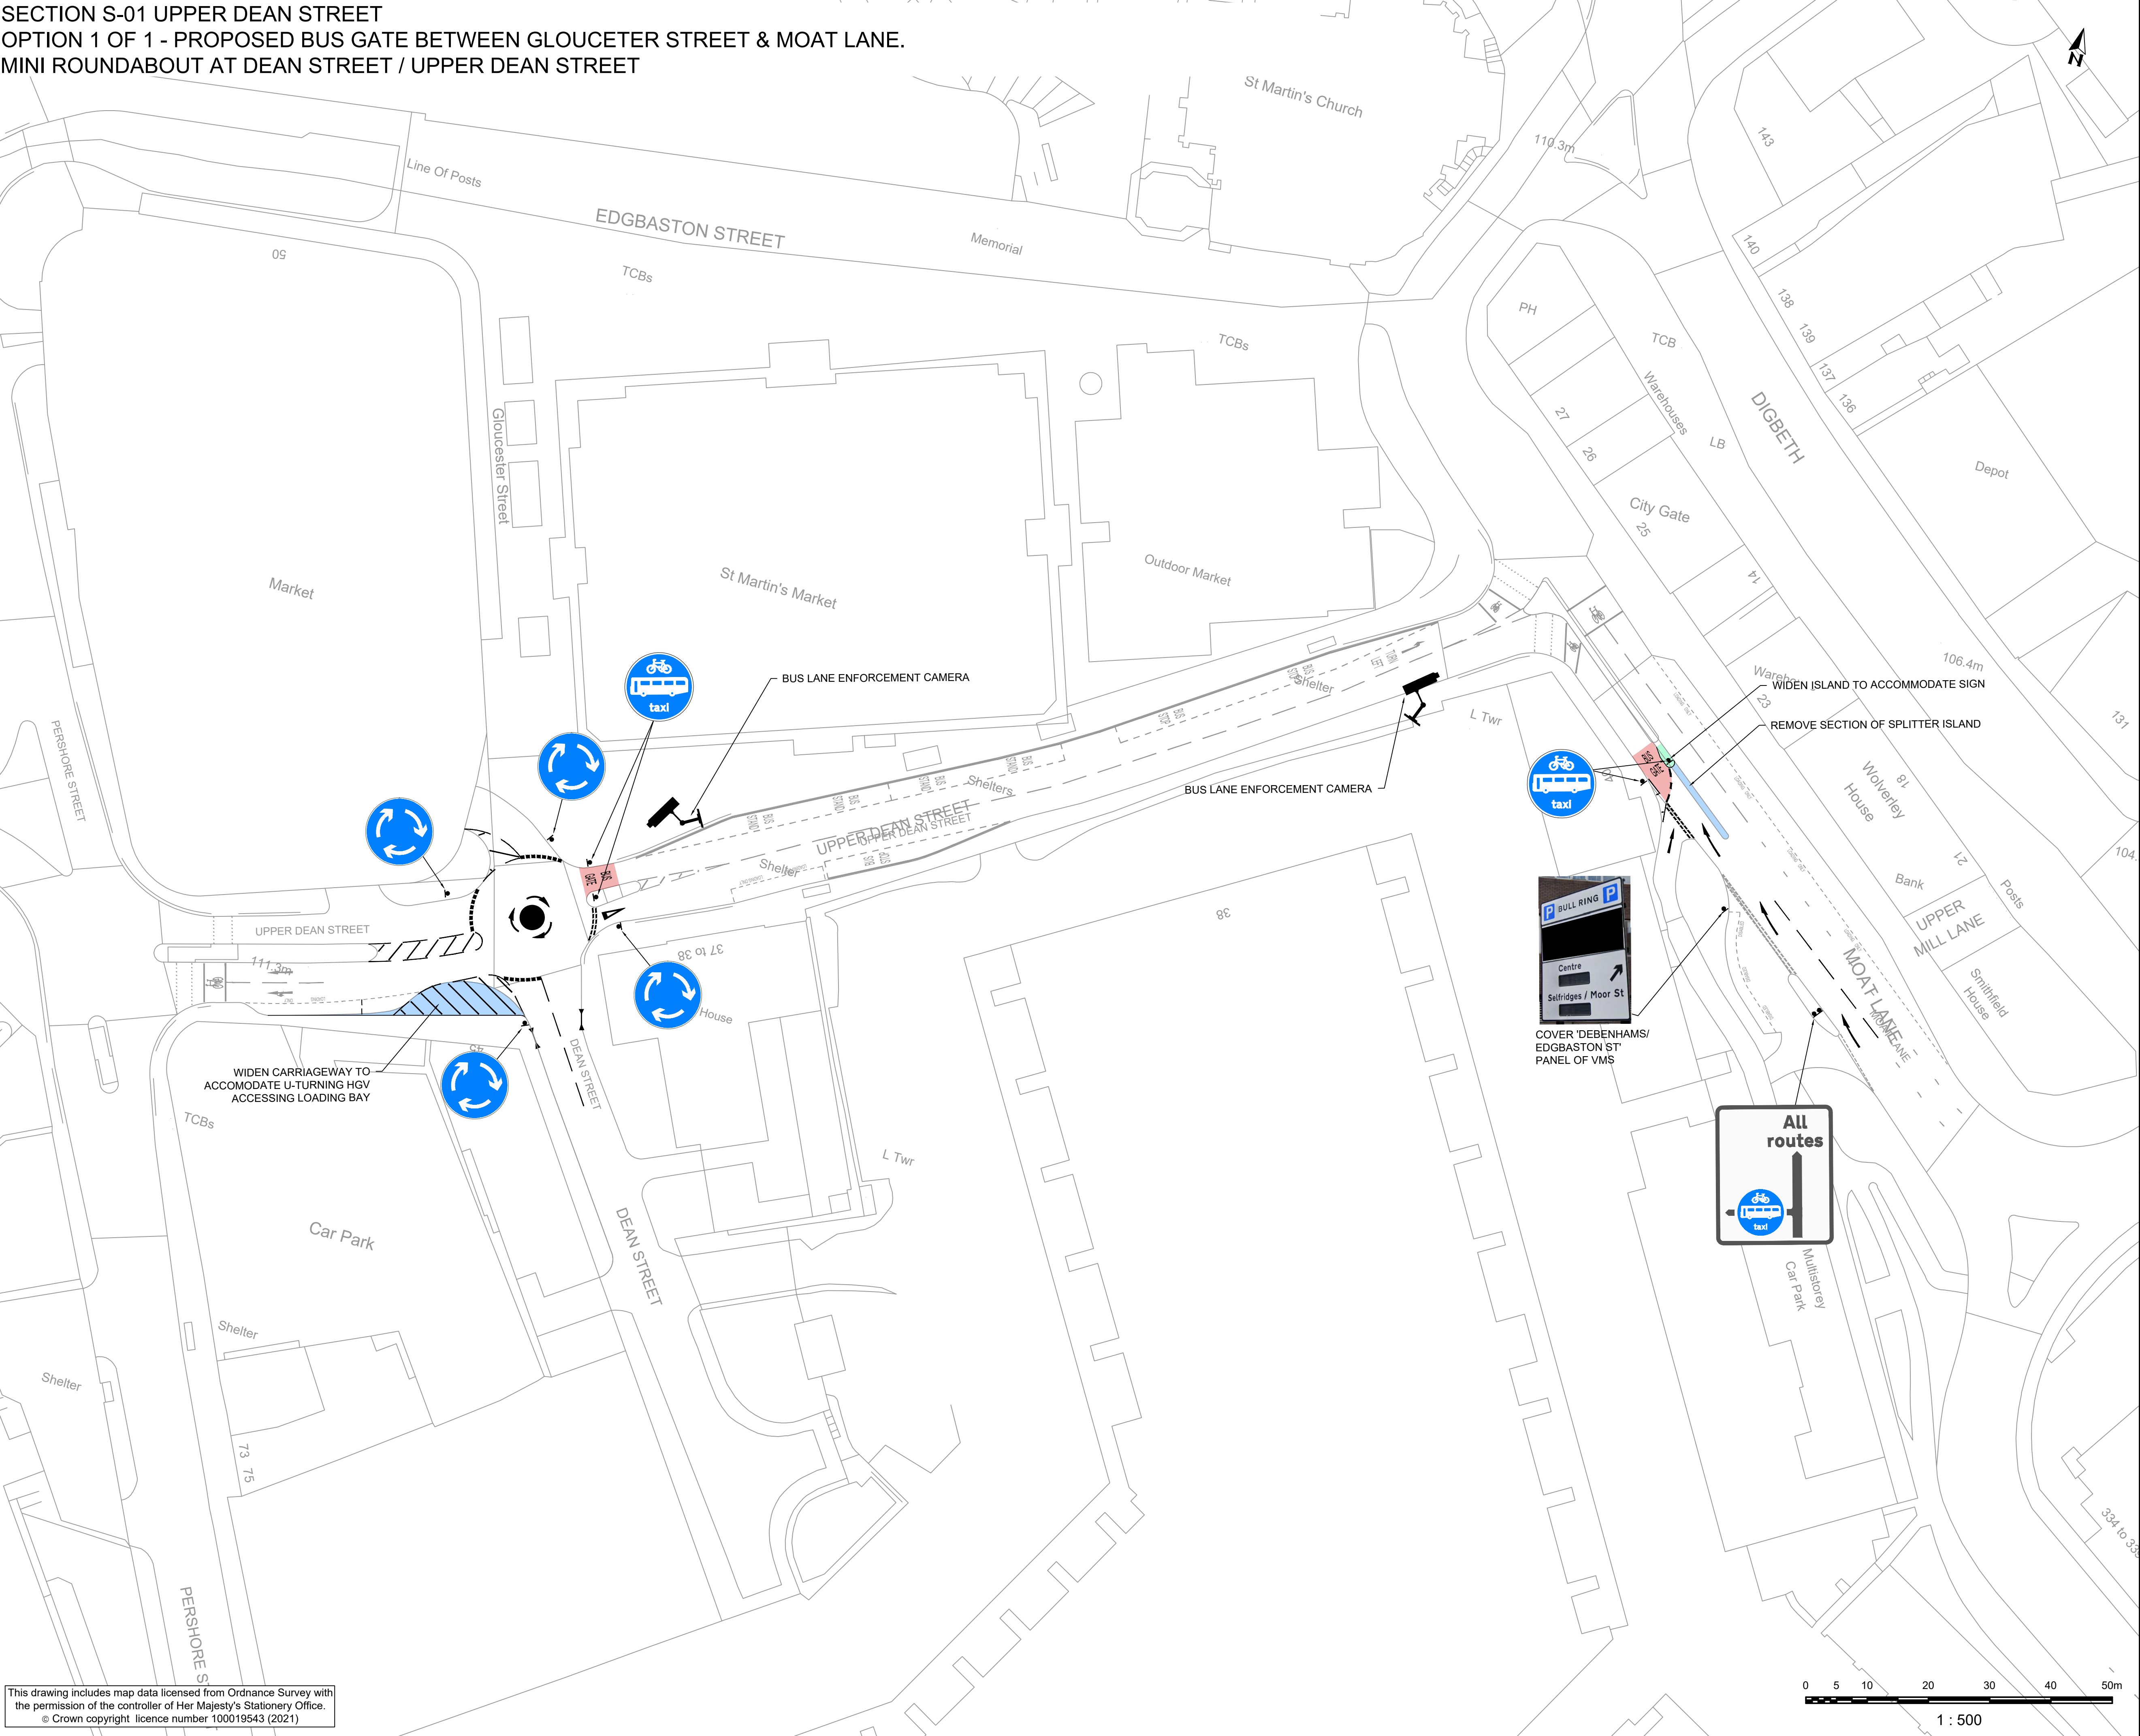

- KEY**
- EXISTING ROAD MARKINGS TO REMAIN
 - PROPOSED YELLOW MARKING
 - PROPOSED WHITE MARKING
 - PROPOSED DIGBETH CPZ PARKING BAY
 - PROPOSED DIGBETH CPZ PARKING BAY TO BE REMOVED/RELOCATED
 - PROPOSED CARRIAGEWAY WIDENING
 - PROPOSED FOOTWAY/TRAFFIC ISLAND
 - PROPOSED SURFACE TREATMENT
 - PROPOSED SIGN ON NEW POST(S)
 - PROPOSED BOLLARD
 - BUS LANE ENFORCEMENT CAMERA

- NOTES**
- NOTES PLACED DIRECTLY ON THE LAYOUT DRAWING SUPERSEDE THOSE DETAILED IN KEYS.
 - ALL DIAGRAMS ARE TO THE TRAFFIC SIGNS REGULATIONS AND GENERAL DIRECTIONS 2016 (TSRGD).
 - ALL DESIGNS ARE BASED ON ORDNANCE SURVEY MAPPING EXCEPT FOR JUNCTIONS ALONG CHEAPSIDE, WHICH ARE BASED ON TOPOGRAPHICAL SURVEY.
 - PARKING BAYS SHOWN ARE BASED ON THE DIGBETH CONTROLLED PARKING ZONE PROPOSALS '60518080-SHT-30-0000-C-0003 - JUN 17'. BAYS SHOWN IN BLACK CAN BE RETAINED WITHIN THE PROPOSALS; THOSE SHOWN IN RED CANNOT BE RETAINED DUE TO THE SWEEP PATHS OF TURNING VEHICLES. BIRMINGHAM CITY COUNCIL TO REVIEW THE IMPACT OF THIS.
 - LOADING/WAITING RESTRICTIONS NOT SHOWN, REFER TO DIGBETH CONTROLLED PARKING ZONE PROPOSALS '60518080-SHT-30-0000-C-0003 - JUN 17' FOR COMPREHENSIVE PLAN OF RESTRICTIONS.
 - PARKING GUIDANCE INFORMATION SIGNS TO BE REVIEWED AT THE PRELIMINARY DESIGN STAGE.

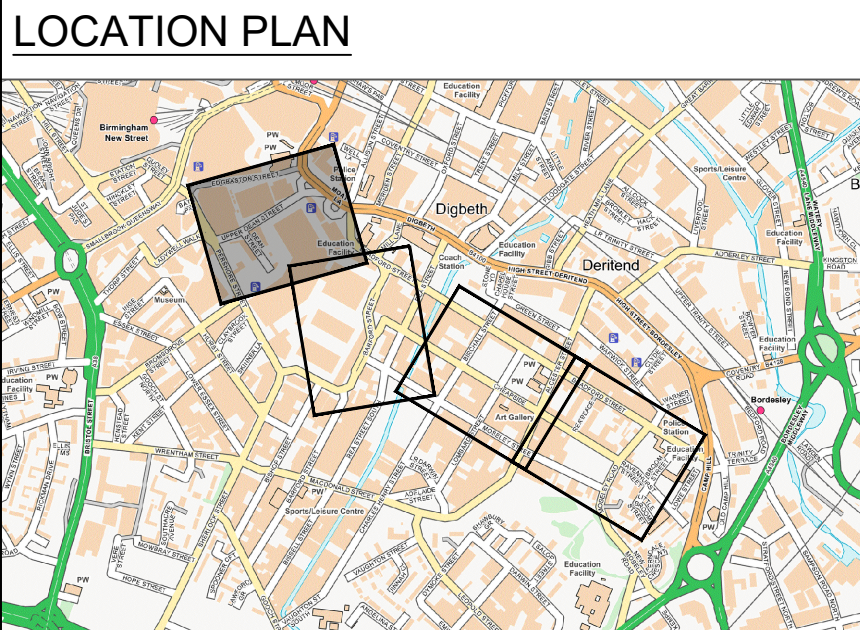

FOR INFORMATION

| REV | DESCRIPTION | DS | NY | NY | 29-03-21 |
|-----|----------------|-----|-----|-----|----------|
| C01 | CONCEPT DESIGN | DRN | CHK | APP | DATE |

Pell Frischmann
100 BROAD STREET BIRMINGHAM B15 1AE
Telephone +44 (0)121 456 1616
Email: pfbirmingham@pellfrischmann.com
www.pellfrischmann.com



Project

**Traffic Segments
Segment Boundary 3 - 4
Tranche 2**

Drawing Title

**Upper Dean Street
Bus Gate**

| | Name | Date | Scale | 1:500 @ A1 |
|----------|------|----------|----------------|----------------------|
| Drawn | DS | 29-03-21 | File No. | 105011-PF-GA-C3-DR-C |
| Designed | DS | 29-03-21 | Drawing Status | CONCEPT DESIGN |
| Checked | NY | 29-03-21 | | |
| Approved | NY | 29-03-21 | | |

Drawing No. **105011-PEF-GA-S4-DR-C-000001** Revision **C01**

This drawing includes map data licensed from Ordnance Survey with the permission of the controller of Her Majesty's Stationery Office.
© Crown copyright licence number 100019543 (2021)