



SECTION S-02 ALBION STREET  
OPTION 3 of 3 - ALBION STREET TO BECOME PEDESTRIAN & CYCLE ZONE BETWEEN CAMDEN STREET & POPE STREET

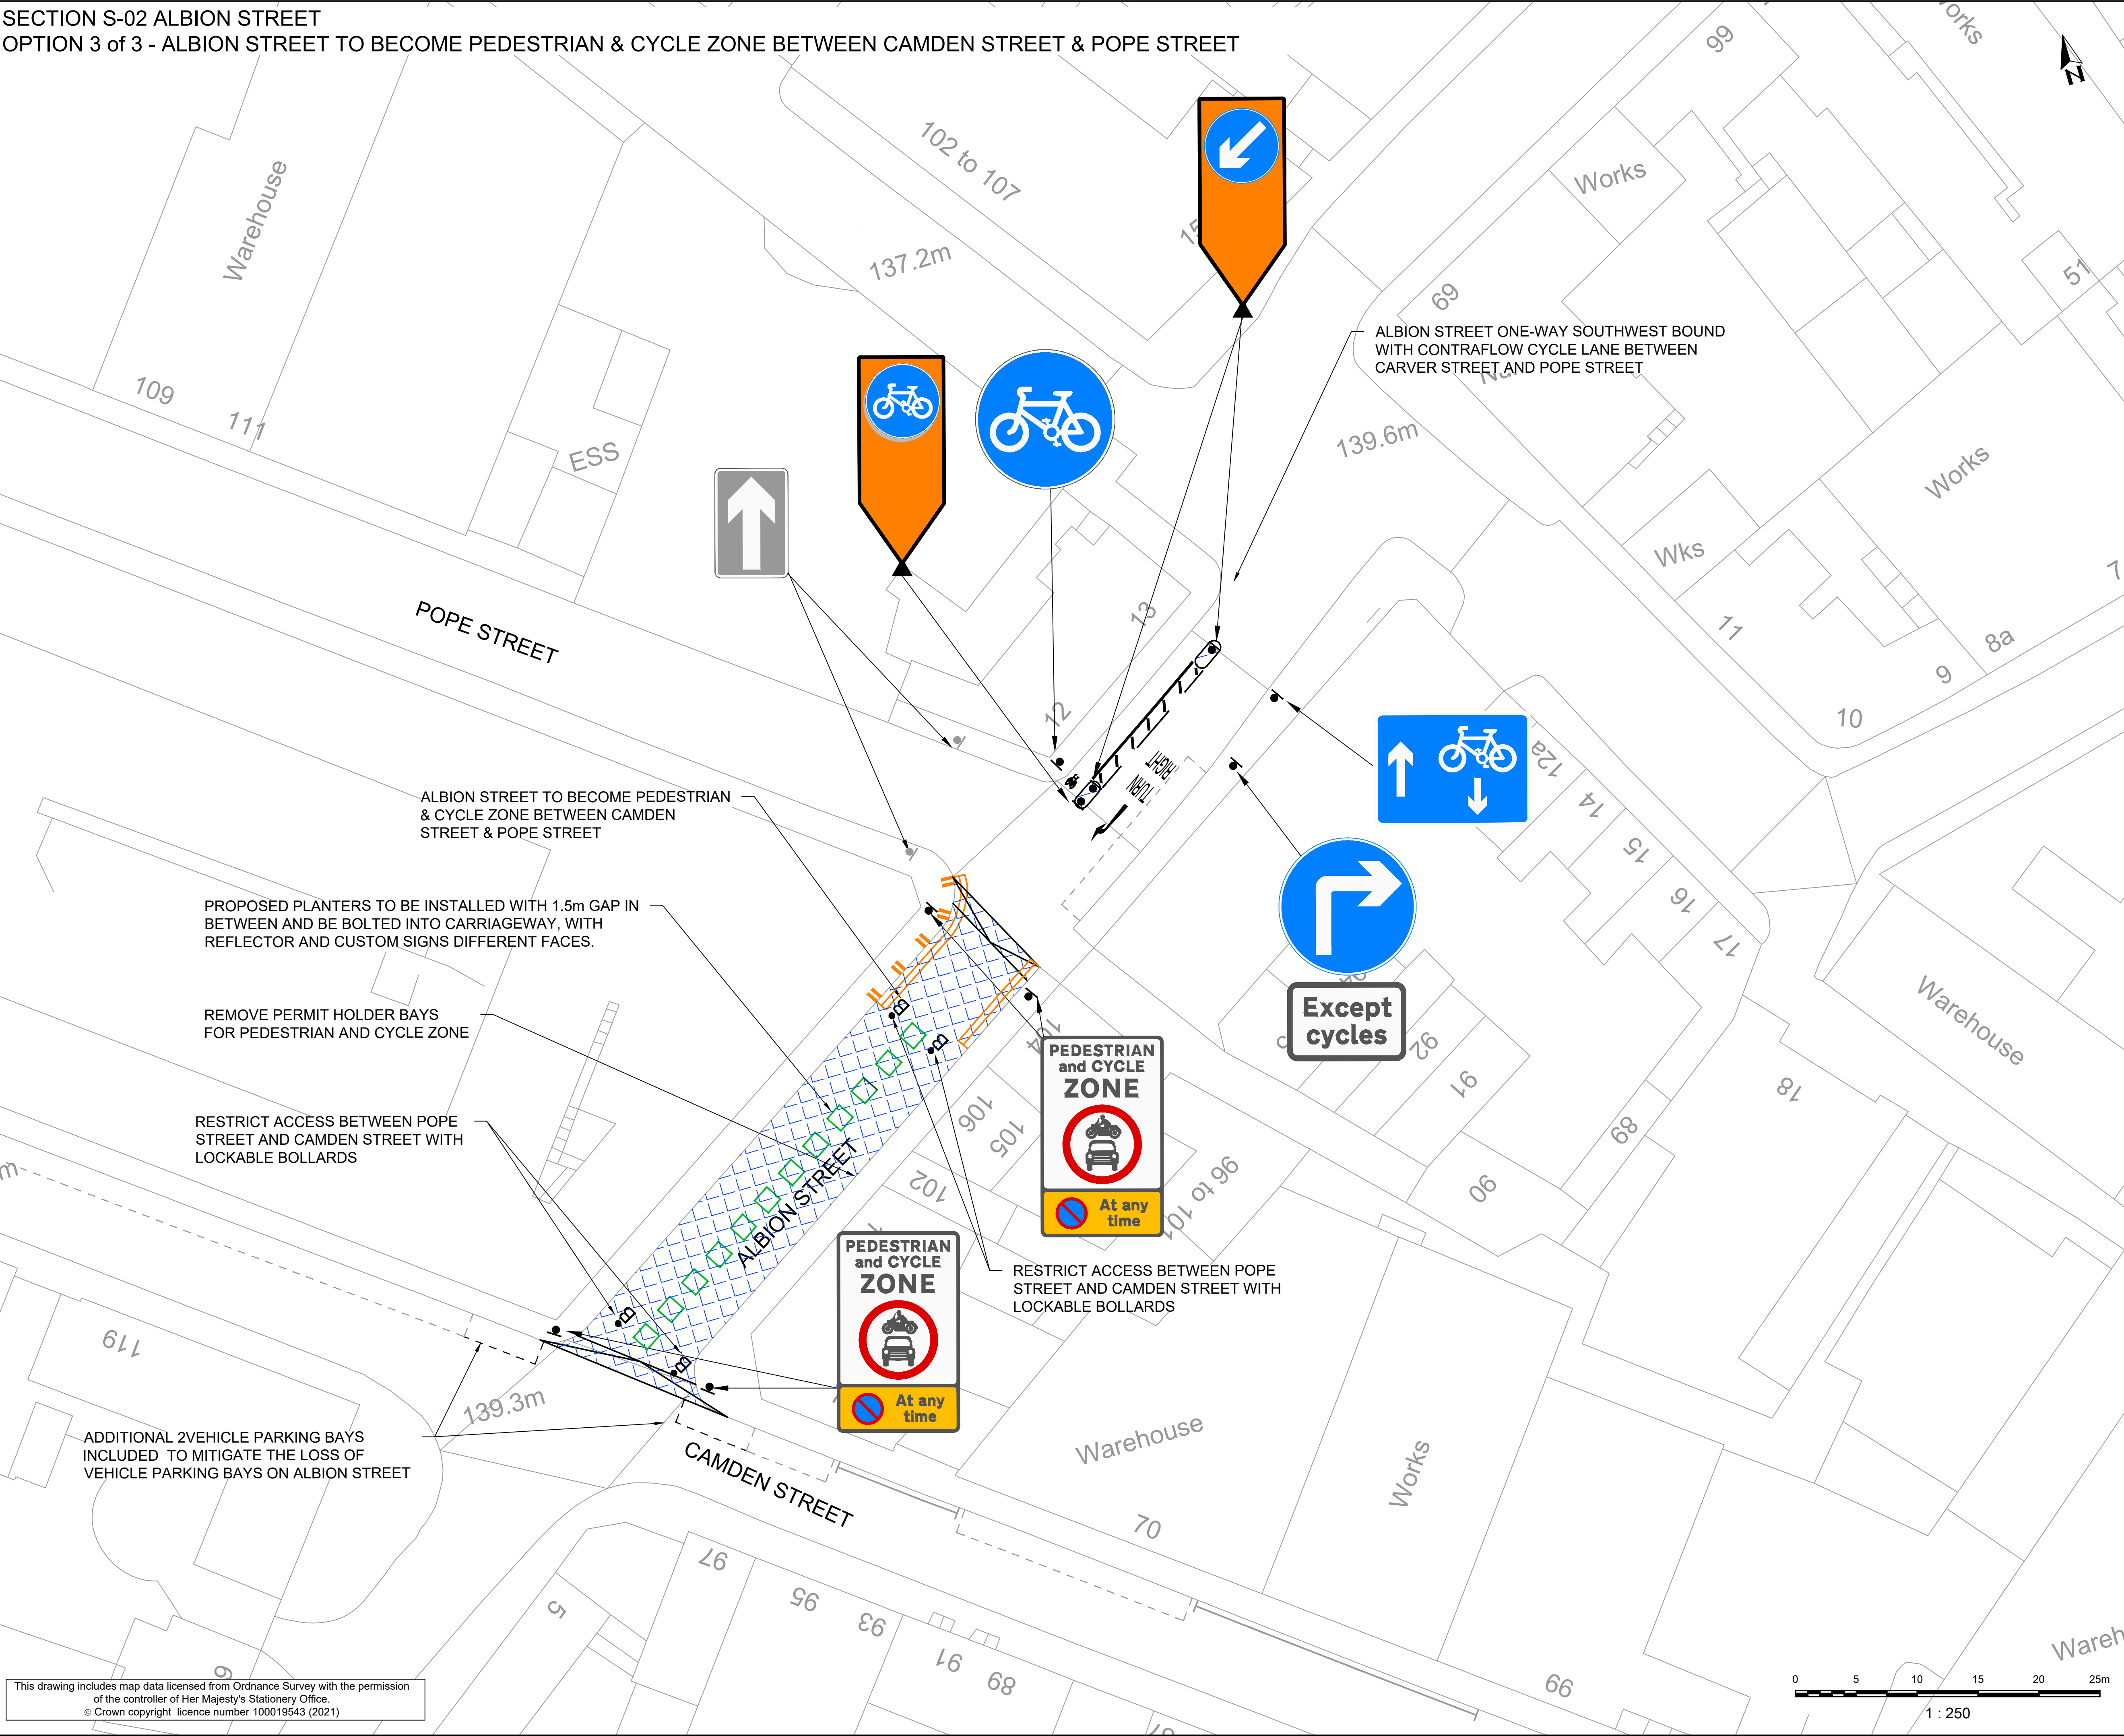

KEY	
	EXISTING ROAD MARKINGS
	PROPOSED WHITE ROAD MARKINGS
	PROPOSED YELLOW ROAD MARKINGS
	PROPOSED KERB
	PROPOSED FOOTWAY
	PROPOSED CYCLEWAY
	PROPOSED PLANTER
	PROPOSED SIGN
	PROPOSED LOCKABLE BOLLARD

- NOTES
- ALL DIMENSIONS IN METRES UNLESS OTHERWISE STATED.
  - NOTES PLACED DIRECTLY ON THE LAYOUT DRAWING SUPERSEDE THOSE DETAILED IN KEYS.
  - ALL DIAGRAMS ARE TO THE TRAFFIC SIGNS REGULATIONS AND GENERAL DIRECTIONS 2016 (TSRGD).
  - ALL DESIGNS ARE BASED ON ORDNANCE SURVEY MAPPING.
  - WHERE NO CHANGE IS SHOWN, EXISTING RESTRICTIONS APPLY.

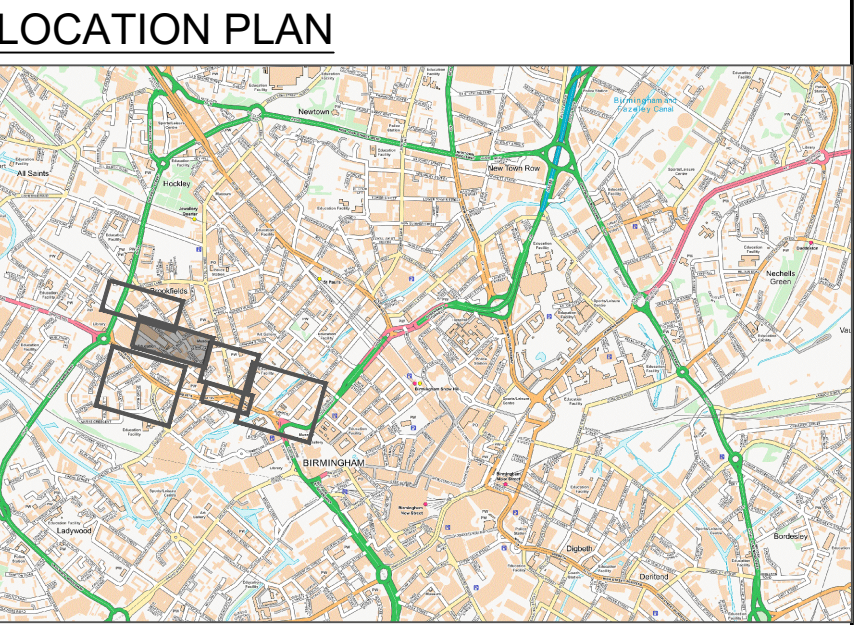

FOR INFORMATION

FOR INFORMATION	FOR INFORMATION	FOR INFORMATION	FOR INFORMATION	FOR INFORMATION
REV	DESCRIPTION	DRN	CHK	APP

**Pell Frischmann**  
100 BROAD STREET BIRMINGHAM B15 1AE  
Telephone +44 (0)121 456 1616  
Email: pfbirmingham@pellfrischmann.com  
www.pellfrischmann.com



Project  
**Traffic Segments  
Segment Boundary 1 - 6  
Tranche 2**

Drawing Title  
**Albion Street  
Pedestrian & Cycle Zone**

	Name	Date	Scale	1:250 @ A1
Drawn	RGN	11-06-21	File No.	105011-PEF-100-C1-DR-TR
Designed	RGN	11-06-21	Drawing Status	CONCEPT DESIGN
Checked	NY	11-06-21		
Approved	NY	11-06-21		
Drawing No.	105011-PEF-GA-S1-DR-C-000013			Revision C01

This drawing includes map data licensed from Ordnance Survey with the permission of the controller of Her Majesty's Stationery Office.  
© Crown copyright licence number 100019543 (2021)