



SECTION S-06 CHARLOTTE STREET & FLEET STREET
OPTION 3 OF 3 - PROHIBIT LEFT TURN FROM PARADE TO CHARLOTTE
STREET & FLEET STREET (EXCEPT CYCLES).

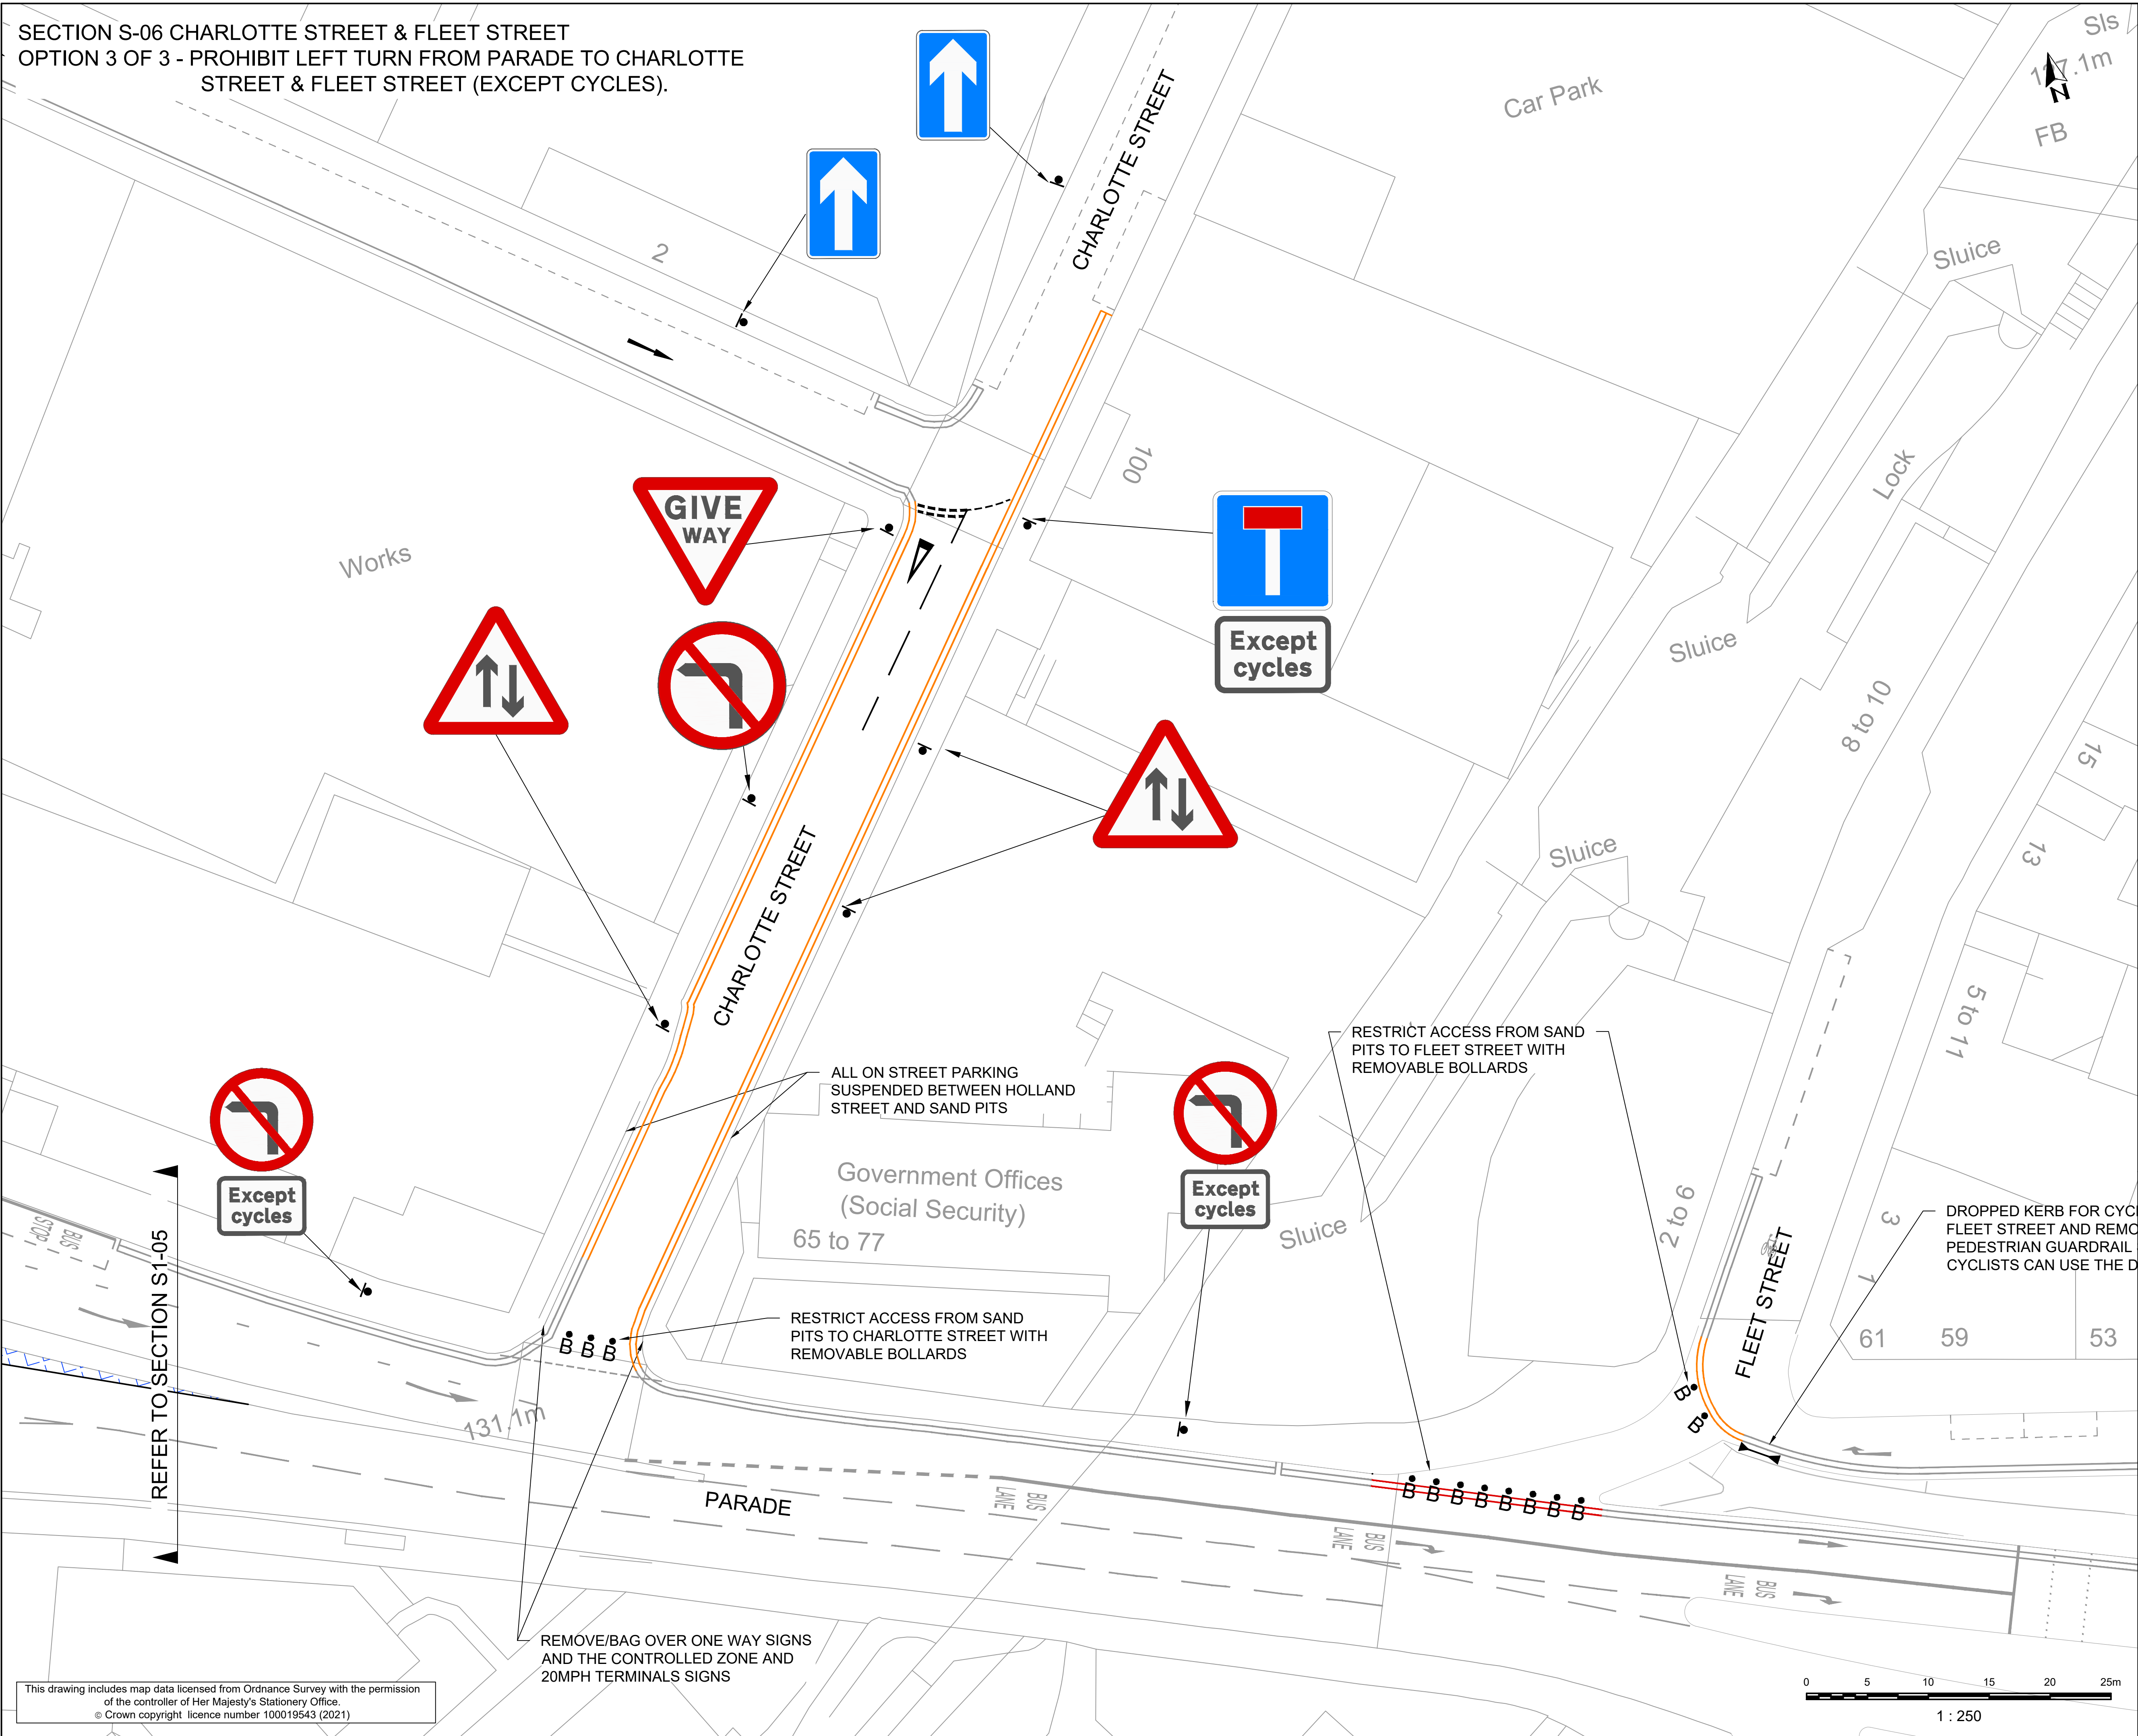

- KEY
- EXISTING ROAD MARKINGS
 - PROPOSED WHITE ROAD MARKINGS
 - PROPOSED YELLOW ROAD MARKINGS
 - PROPOSED RED ROAD MARKINGS
 - PROPOSED DROPPED KERB
 - PROPOSED SIGN
 - PROPOSED BOLLARD

- NOTES
- ALL DIMENSIONS IN METRES UNLESS OTHERWISE STATED.
 - NOTES PLACED DIRECTLY ON THE LAYOUT DRAWING SUPERSEDE THOSE DETAILED IN KEYS.
 - ALL DIAGRAMS ARE TO THE TRAFFIC SIGNS REGULATIONS AND GENERAL DIRECTIONS 2016 (TSRGD).
 - ALL DESIGNS ARE BASED ON ORDNANCE SURVEY MAPPING.
 - WHERE NO CHANGE IS SHOWN, EXISTING RESTRICTIONS APPLY.

LOCATION PLAN

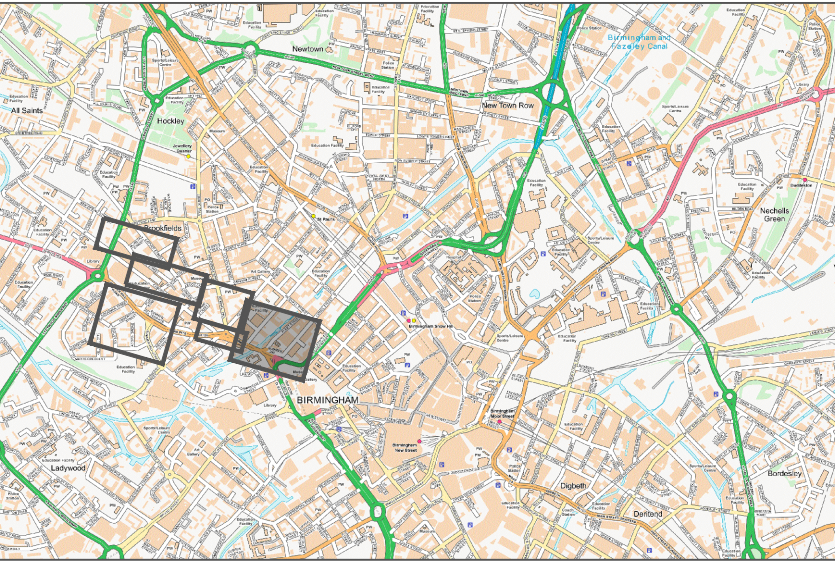

FOR INFORMATION

CO2	UPDATED FOLLOWING BCC COMMENTS	RGN	NY	NY	04-06-21
P01	DRAFT	RGN	NY	NY	07-05-21
REV	DESCRIPTION	DRN	CHK	APP	DATE

Pell Frischmann
100 BROAD STREET BIRMINGHAM B15 1AE
Telephone +44 (0)121 456 1616
Email: pfbirmingham@pellfrischmann.com
www.pellfrischmann.com

Architect/Client/Contractor
Birmingham City Council

Project
Traffic Segments
Segment Boundary 1 - 6
Tranche 2

Drawing Title
Charlotte Street / Fleet Street
Cycle Only Routes

	Name	Date	Scale	1:250 @ A1
Drawn	RGN	07-05-21	File No.	105011-PEF-100-C1-DR-TR
Designed	RGN	07-05-21	Drawing Status	CONCEPT DESIGN
Checked	NY	07-05-21	Drawing No.	105011-PEF-GA-S1-DR-C-000012
Approved	NY	07-05-21	Revision	C02

This drawing includes map data licensed from Ordnance Survey with the permission of the controller of Her Majesty's Stationary Office.
© Crown copyright licence number 100019543 (2021)

