


SECTION S0-01 MORETON STREET
OPTION 3 OF 3 - PROHIBIT VEHICLES WAITING / LOADING IN CONTRAFLOW
CYCLE LANE WITH SEGREGATION.

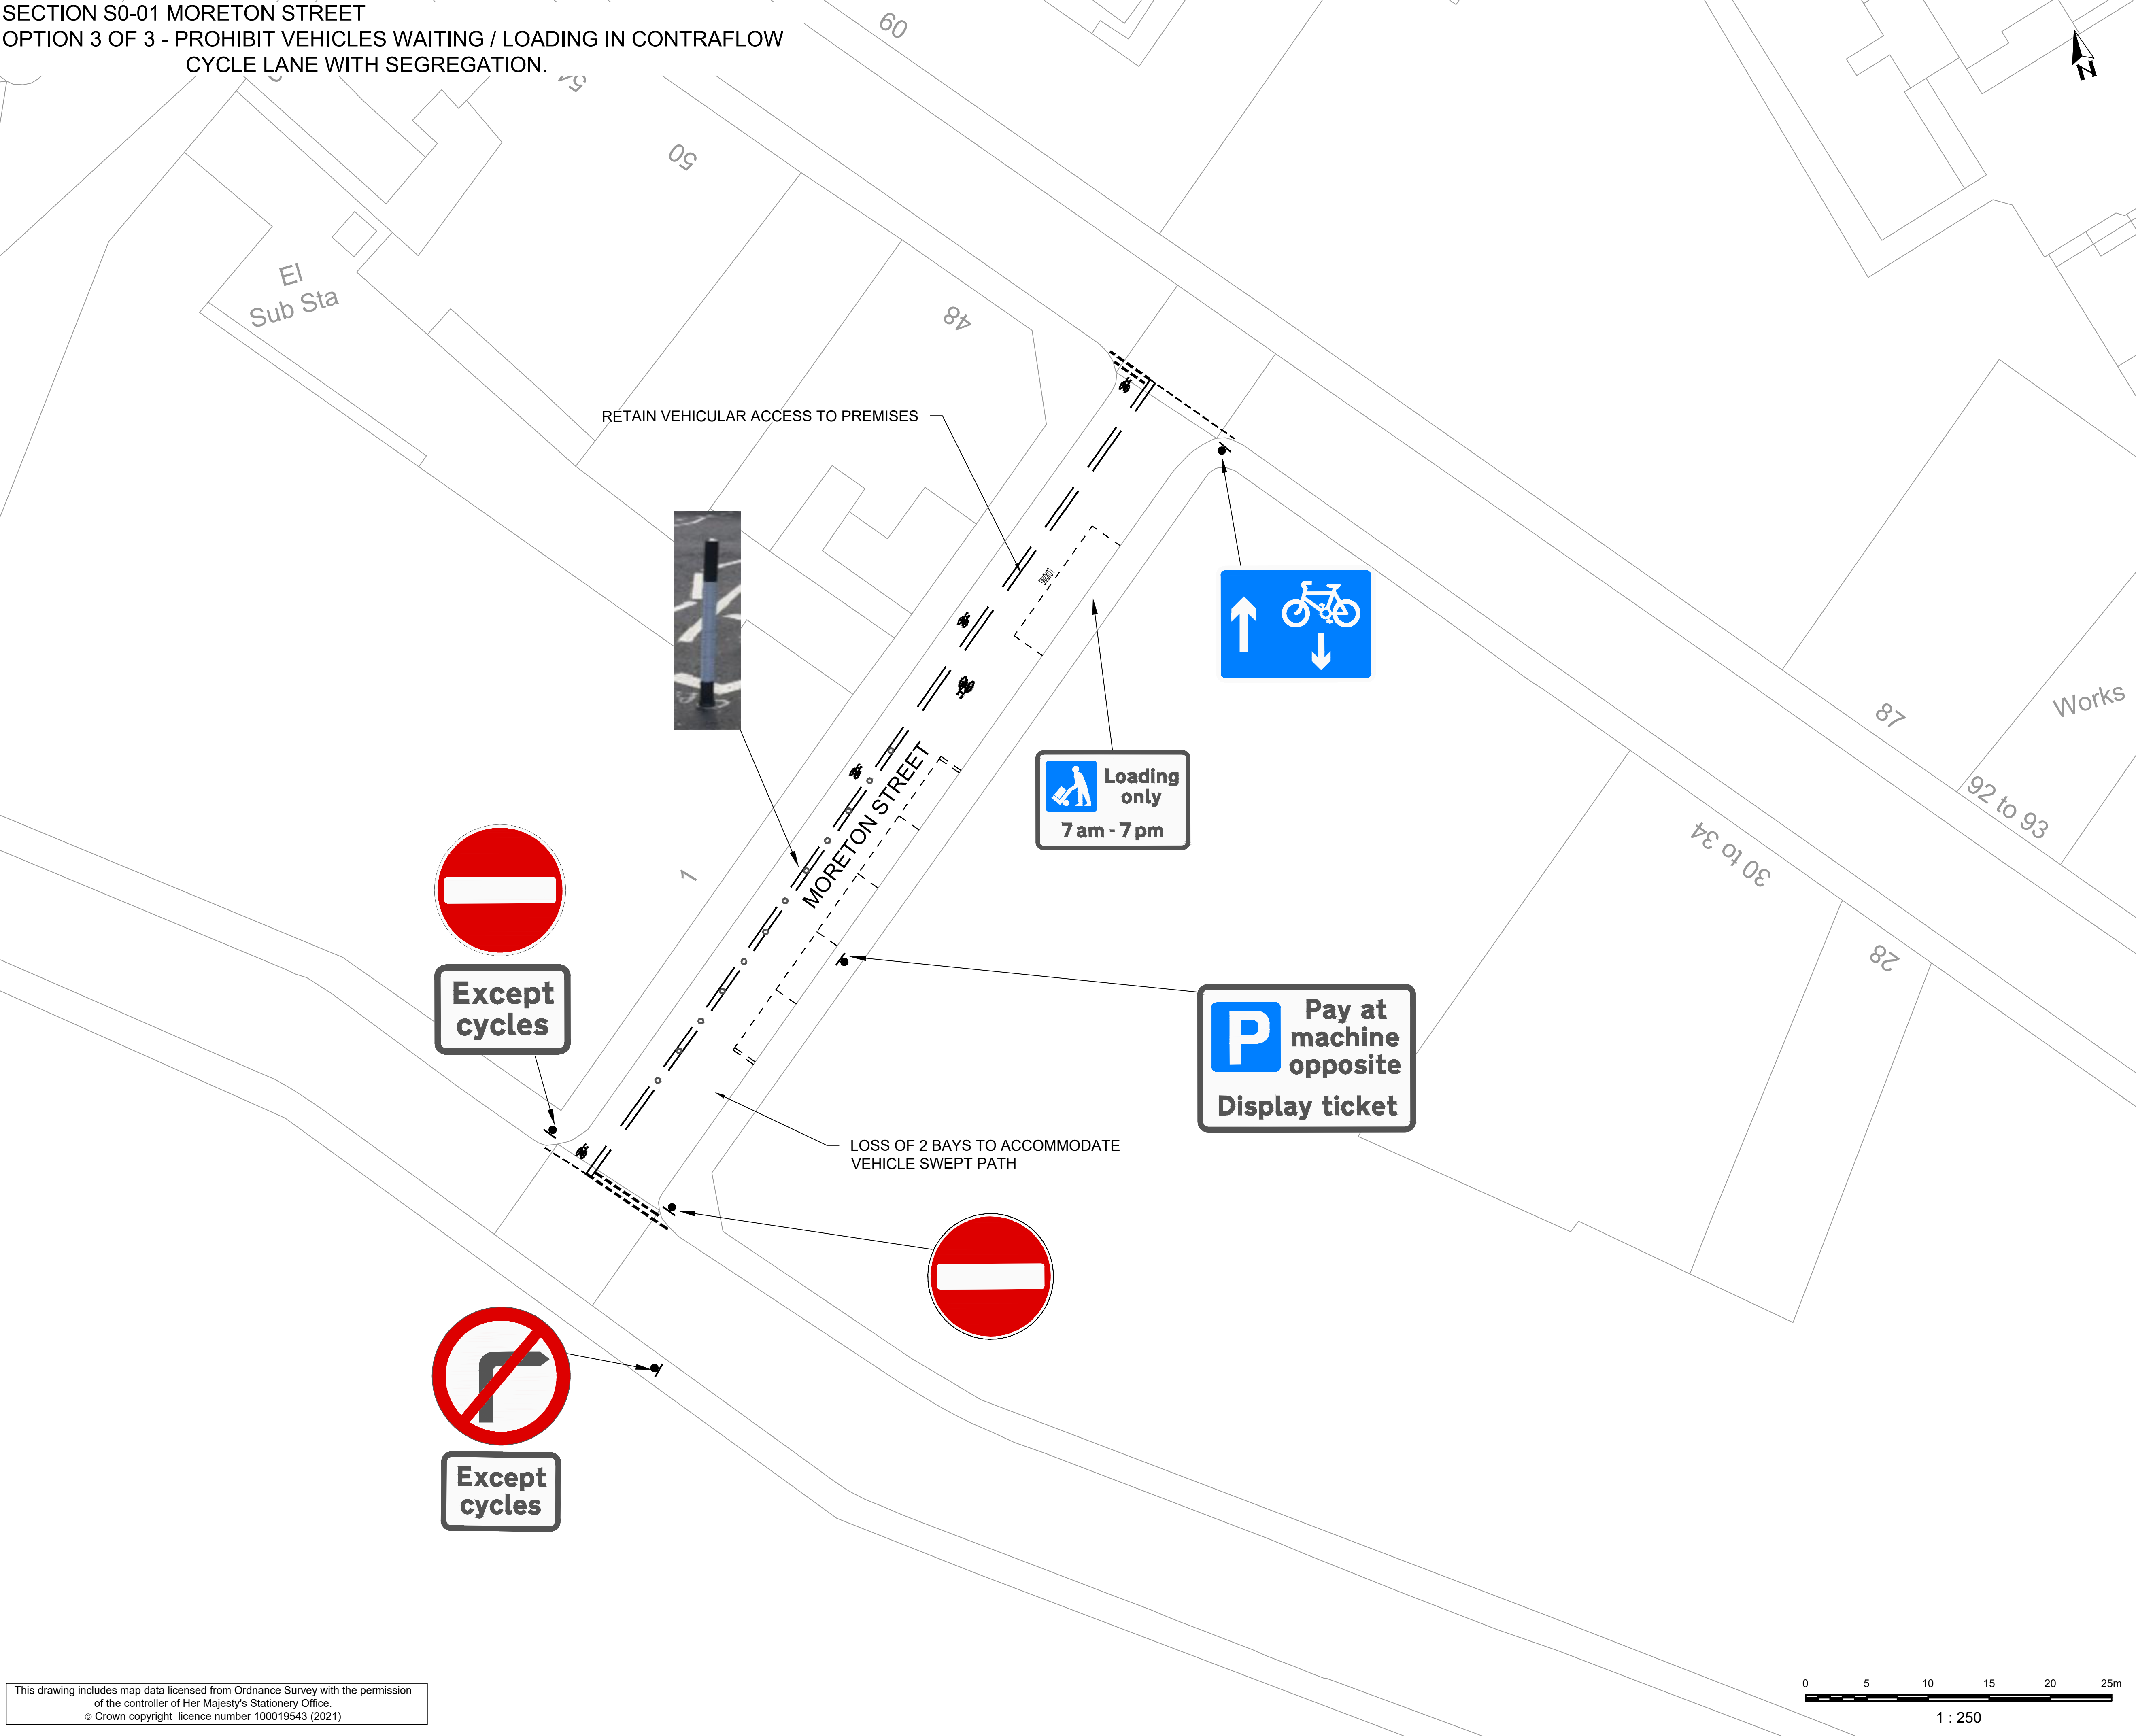

KEY

- EXISTING ROAD MARKINGS
- PROPOSED WHITE ROAD MARKINGS
- PROPOSED SIGN
- PROPOSED CLS BOLLARDS

NOTES

- ALL DIMENSIONS IN METRES UNLESS OTHERWISE STATED.
- NOTES PLACED DIRECTLY ON THE LAYOUT DRAWING SUPERSEDE THOSE DETAILED IN KEYS.
- ALL DIAGRAMS ARE TO THE TRAFFIC SIGNS REGULATIONS AND GENERAL DIRECTIONS 2016 (TSRGD).
- ALL DESIGNS ARE BASED ON ORDNANCE SURVEY MAPPING.
- WHERE NO CHANGE IS SHOWN, EXISTING RESTRICTIONS APPLY.

LOCATION PLAN

FOR INFORMATION

P01	DRAFT	RGN	NY	NY	11-06-2021
REV	DESCRIPTION	DRN	CHK	APP	DATE

Pell Frischmann
100 BROAD STREET BIRMINGHAM B15 1AE
Telephone +44 (0)121 456 1616
Email: pfbirmingham@pellfrischmann.com
www.pellfrischmann.com

Architect/Client/Contractor

Birmingham City Council

Project

Traffic Segments
Segment Boundary 1 - 6
Tranche 2

Drawing Title

Moreton Street
Contraflow Cycle Lane

	Name	Date	Scale	1:250 @ A1
Drawn	RGN	11-06-2021	File No.	105011-PEF-100-C1-DR-TR
Designed	RGN	11-06-2021	Drawing Status	CONCEPT DESIGN
Checked	NY	11-06-2021		
Approved	NY	11-06-2021		

Drawing No. 105011-PEF-GA-S1-DR-C-000002

Revision C01

This drawing includes map data licensed from Ordnance Survey with the permission of the controller of Her Majesty's Stationery Office.
© Crown copyright licence number 100019543 (2021)