



SECTION S-04 NEWHALL HILL
OPTION 3 - CLEAR SIGNAGE FOR TRAFFIC APPROACHING NEWHALL HILL AT ITS
JUNCTION WITH GRAHAM STREET

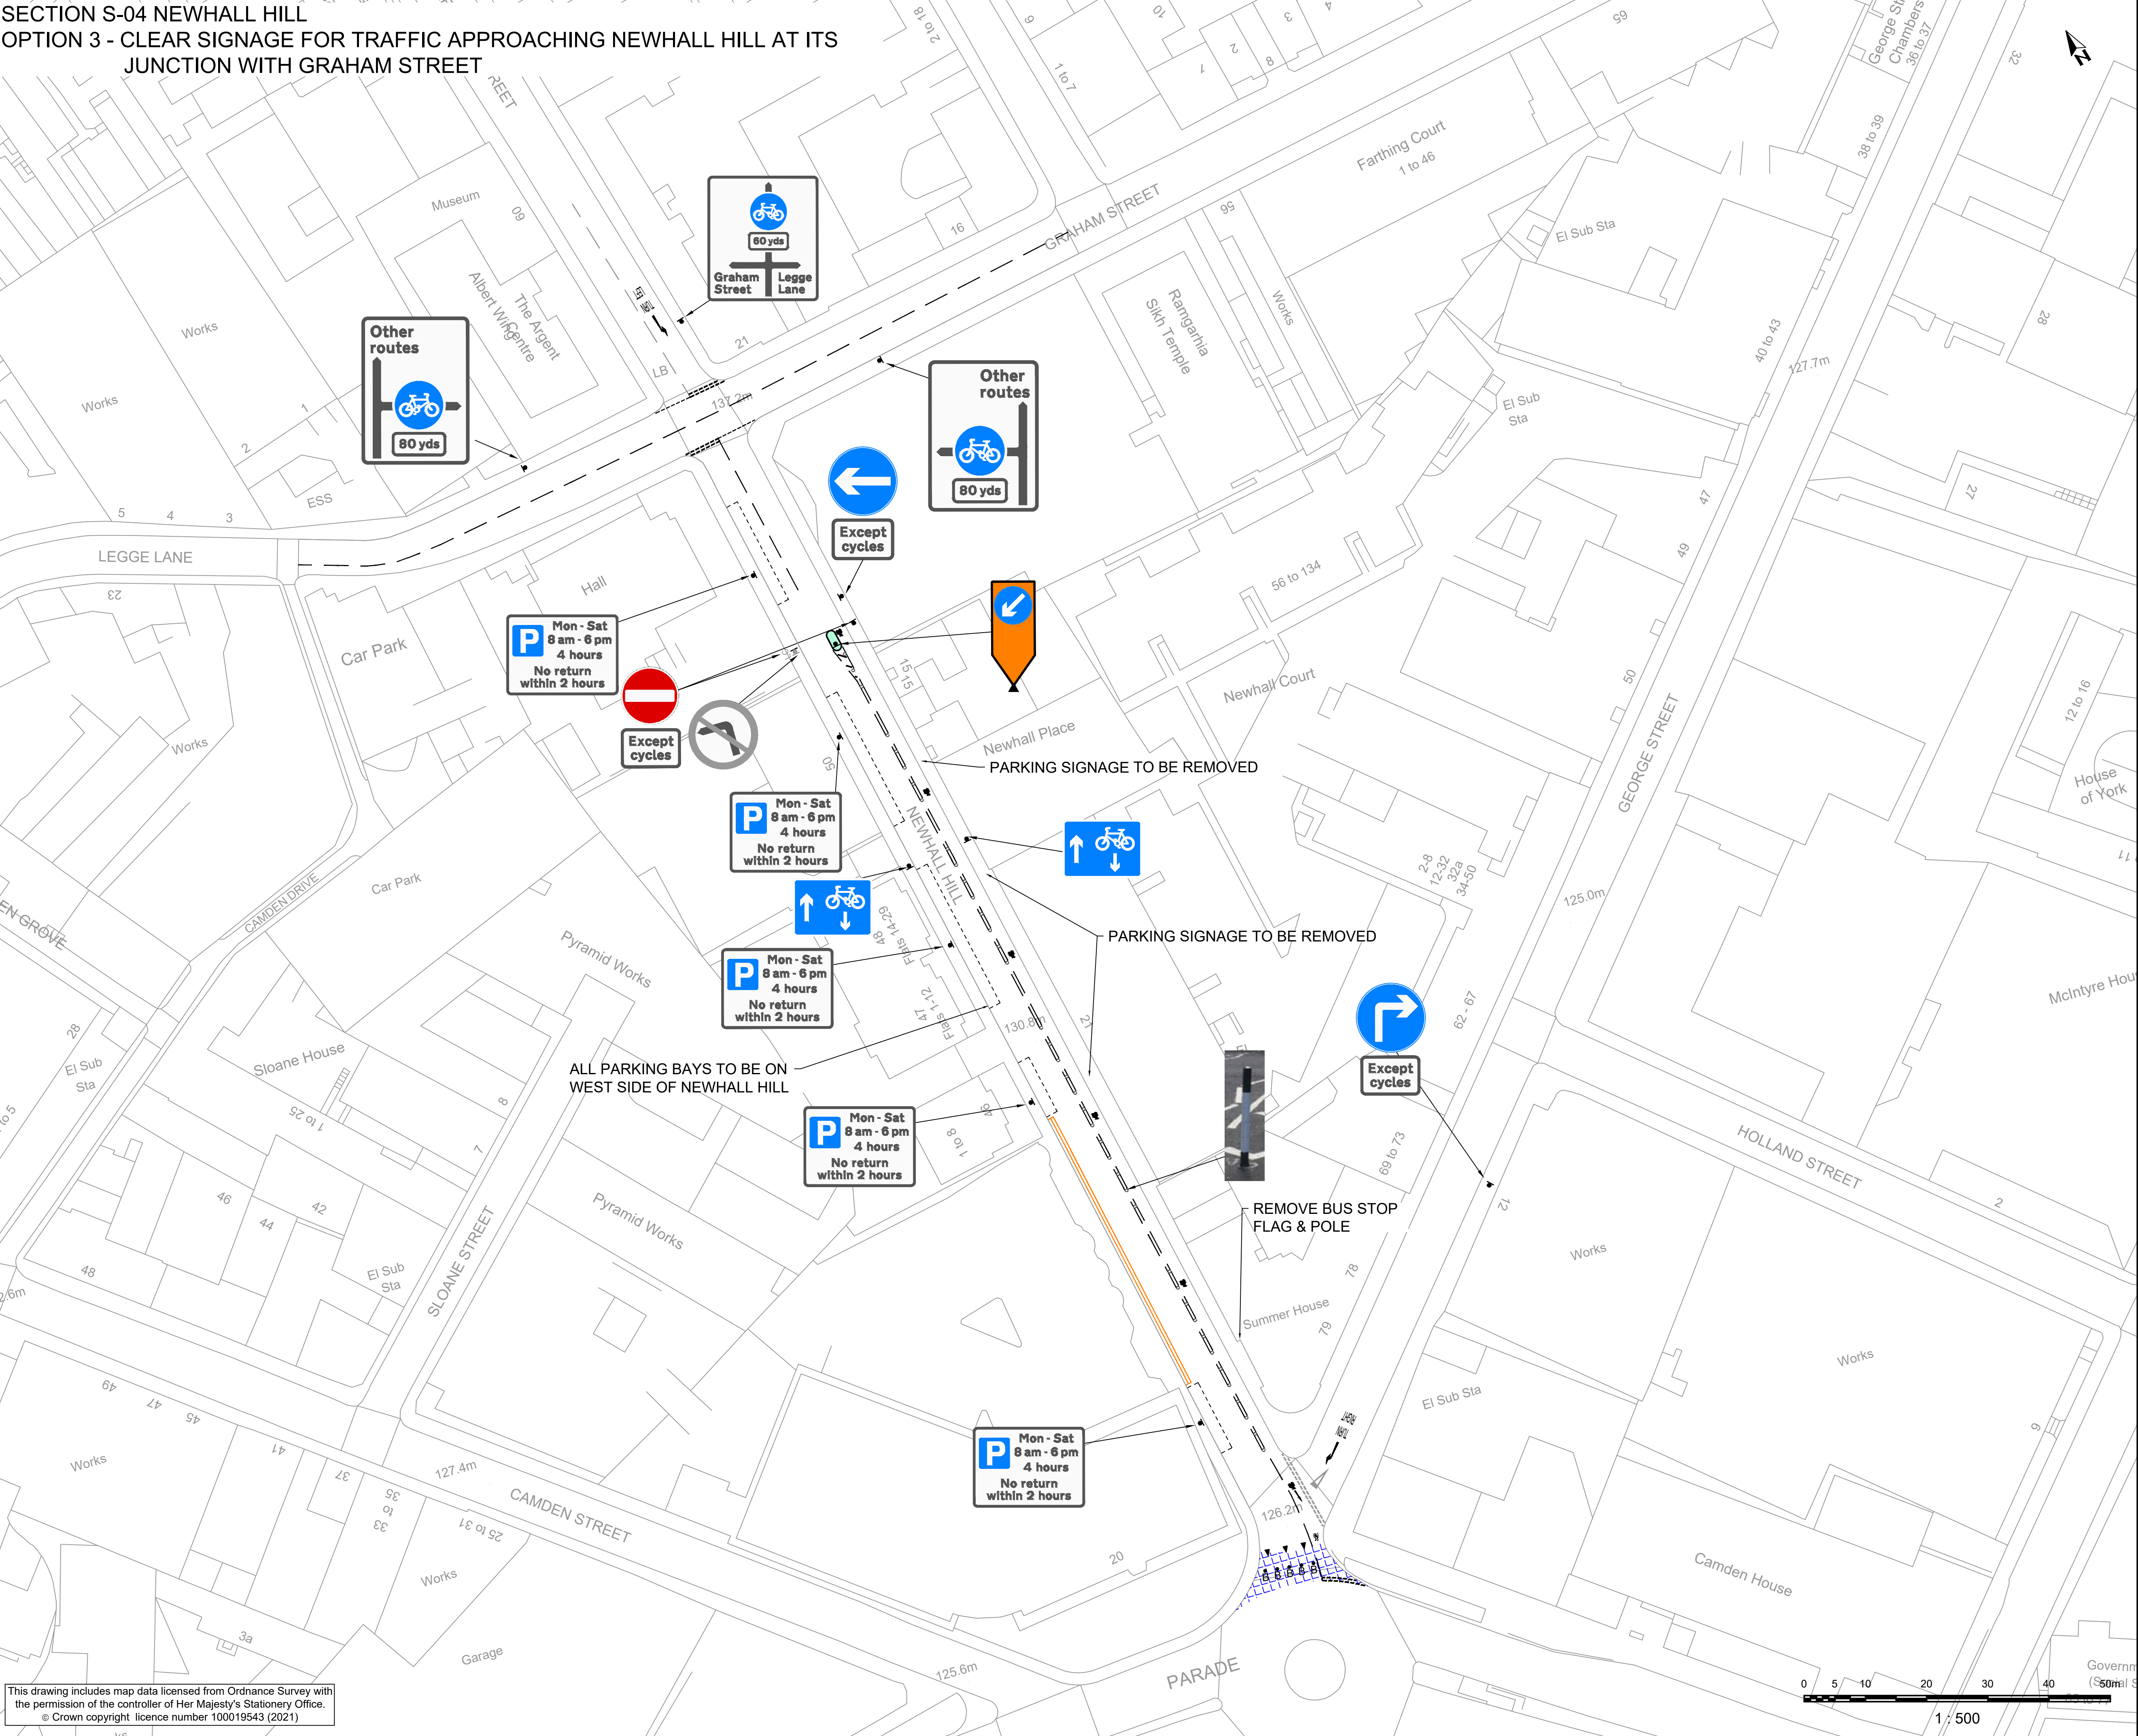

KEY	
	EXISTING ROAD MARKINGS TO REMAIN
	PROPOSED WHITE MARKING
	PROPOSED RAISED TABLE
	PROPOSED FOOTWAY/TRAFFIC ISLAND
	PROPOSED SIGN ON NEW POST(S)
	PROPOSED WAND BOLLARD
	PROPOSED LOCKABLE BOLLARD

- NOTES
- ALL DIMENSIONS IN METRES UNLESS OTHERWISE STATED.
 - NOTES PLACED DIRECTLY ON THE LAYOUT DRAWING SUPERSEDE THOSE DETAILED IN KEYS.
 - ALL DIAGRAMS ARE TO THE TRAFFIC SIGNS REGULATIONS AND GENERAL DIRECTIONS 2016 (TSRGD).
 - ALL DESIGNS ARE BASED ON ORDNANCE SURVEY MAPPING.
 - WHERE NO CHANGE IS SHOWN, EXISTING RESTRICTIONS APPLY.

LOCATION PLAN

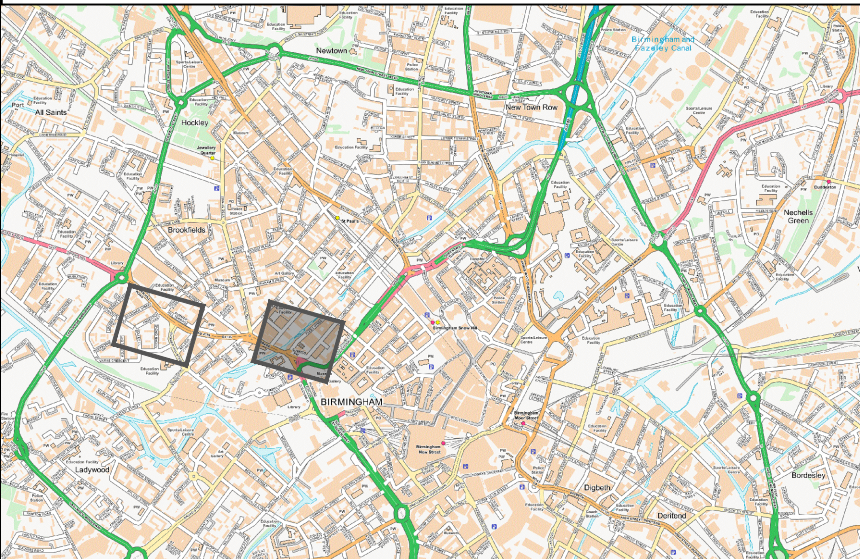

FOR INFORMATION

CONCEPT DESIGN		DS	NY	NY	16-06-21
REV	DESCRIPTION	DRN	CHK	APP	DATE

Pell Frischmann
100 BROAD STREET BIRMINGHAM B15 1AE
Telephone +44 (0)121 456 1616
Email: pfbirmingham@pellfrischmann.com
www.pellfrischmann.com



Project
**Traffic Segments
Segment Boundary 1 - 6
Tranche 2**

Drawing Title
**Newhall Hill
Option 3**

	Name	Date	Scale	1:500 @ A1
Drawn	DS	16-06-21	File No.	105011-PEF-GA-S1-DR-C
Designed	DS	16-06-21	Drawing Status	CONCEPT DESIGN
Checked	NY	16-06-21		
Approved	NY	16-06-21		

Drawing No. **105011-PEF-GA-S1-DR-C-000016** Revision **C01**