


SECTION S-05 PARADE / NEWHALL HILL
OPTION 1 OF 4 - RESTRICT ACCESS FROM PARADE TO NEWHALL HILL WITH REMOVABLE BOLLARDS

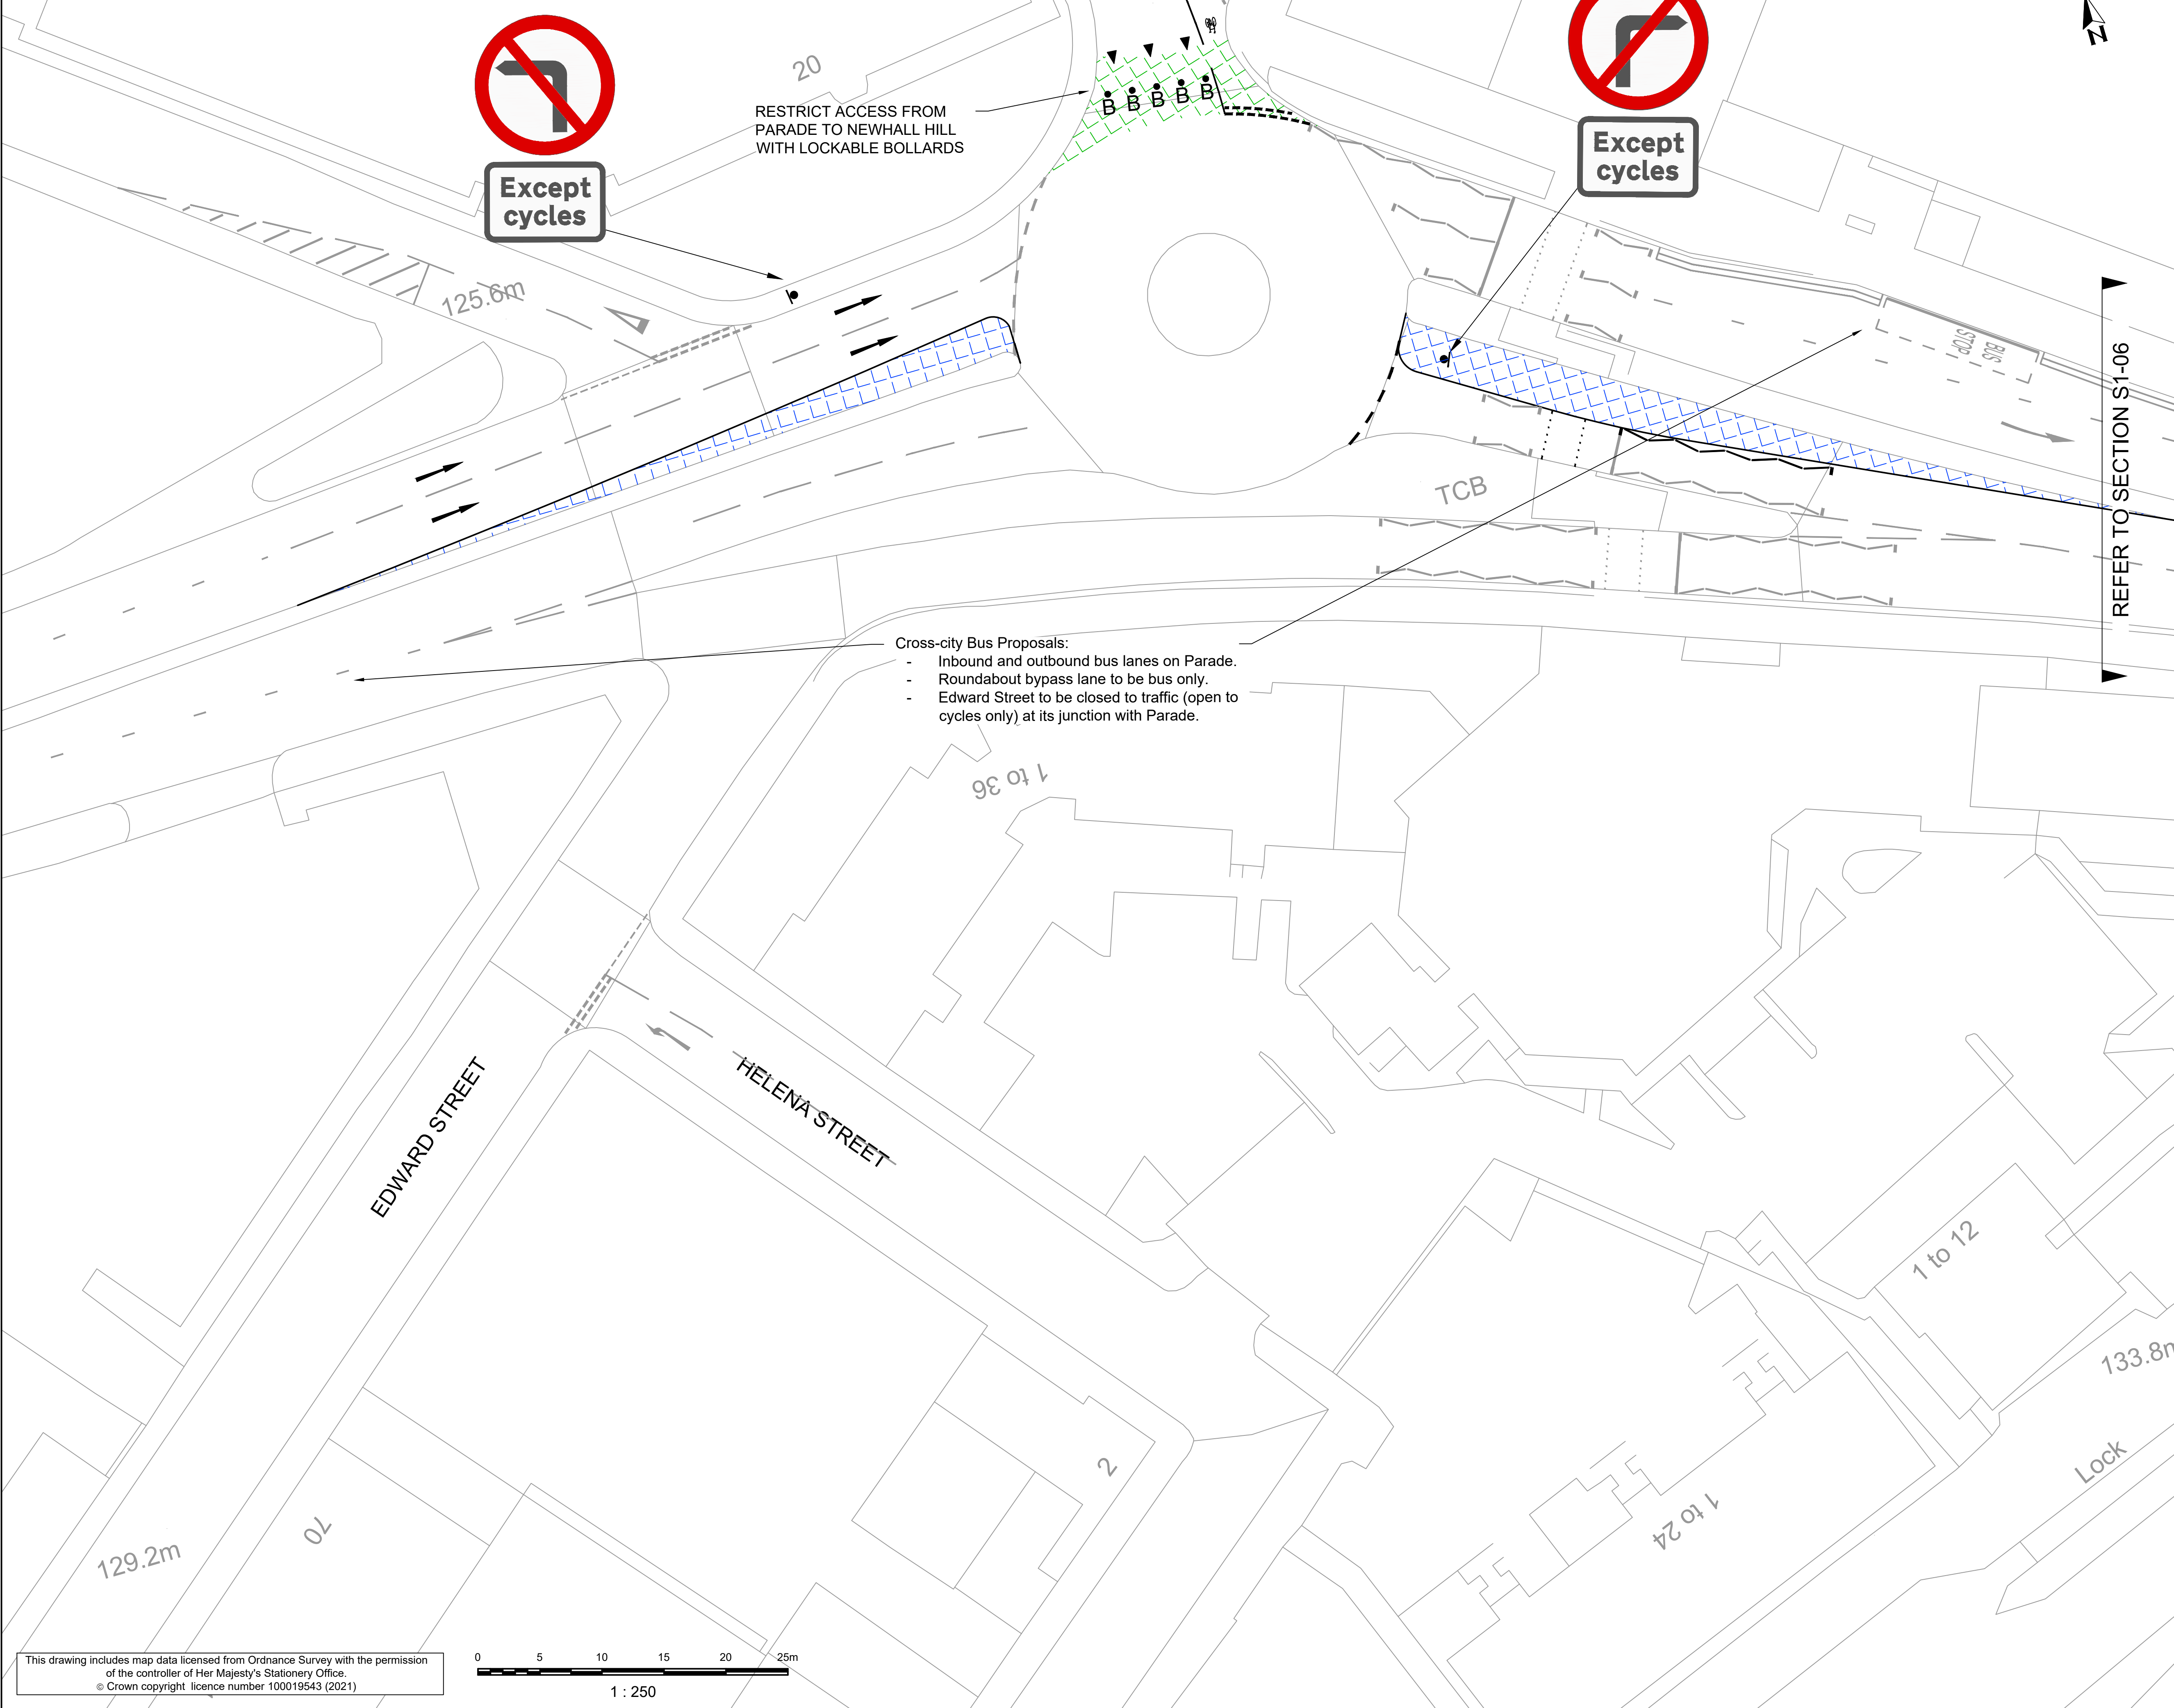


KEY

- EXISTING ROAD MARKINGS
- PROPOSED WHITE ROAD MARKINGS
- Ⓟ PROPOSED LOCKABLE BOLLARD
- Ⓛ PROPOSED FOOTWAY
- Ⓜ PROPOSED RAISED JUNCTION
- Ⓢ PROPOSED SIGN

NOTES

1. ALL DIMENSIONS IN METRES UNLESS OTHERWISE STATED.
2. NOTES PLACED DIRECTLY ON THE LAYOUT DRAWING SUPERSEDE THOSE DETAILED IN KEYS.
3. ALL DIAGRAMS ARE TO THE TRAFFIC SIGNS REGULATIONS AND GENERAL DIRECTIONS 2016 (TSRGD).
4. ALL DESIGNS ARE BASED ON ORDNANCE SURVEY MAPPING.
5. WHERE NO CHANGE IS SHOWN, EXISTING RESTRICTIONS APPLY.

LOCATION PLAN

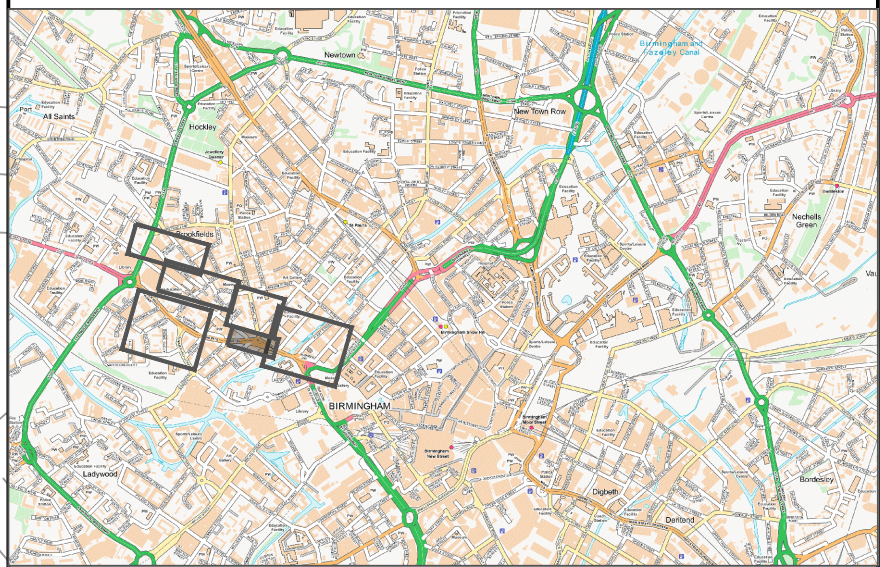

FOR INFORMATION

C01	DRAFT	RGN	NY	NY	07-05-21
REV	DESCRIPTION	DRN	CHK	APP	DATE

Pell Frischmann

100 BROAD STREET BIRMINGHAM B15 1AE

Telephone +44 (0)121 456 1616

Email: pfbirmingham@pellfrischmann.com
www.pellfrischmann.com

Architect/Client/Contractor



Project	
---------	--

Traffic Segments
Segment Boundary 1 - 6
Tranche 2

Drawing Title

Newhall Hill / Parade
Contraflow Cycleway / Road Closure

	Name	Date	Scale	1:250 @ A1
Drawn	RGN	07-05-21	File No.	105011-PEF-100-C1-DR-TR
Designed	RGN	07-05-21		
Checked	NY	07-05-21	Drawing Status	CONCEPT DESIGN
Approved	NY	07-05-21		
Drawing No. 105011-PEF-GA-S1-DR-C-000008				Revision C01