



SECTION S-03 SUMMER HILL STREET
OPTION 3 OF 3 - RESTRICT RIGHT TURN FROM SUMMER HILL STREET TO SAND PITS WITH REMOVABLE BOLLARDS.

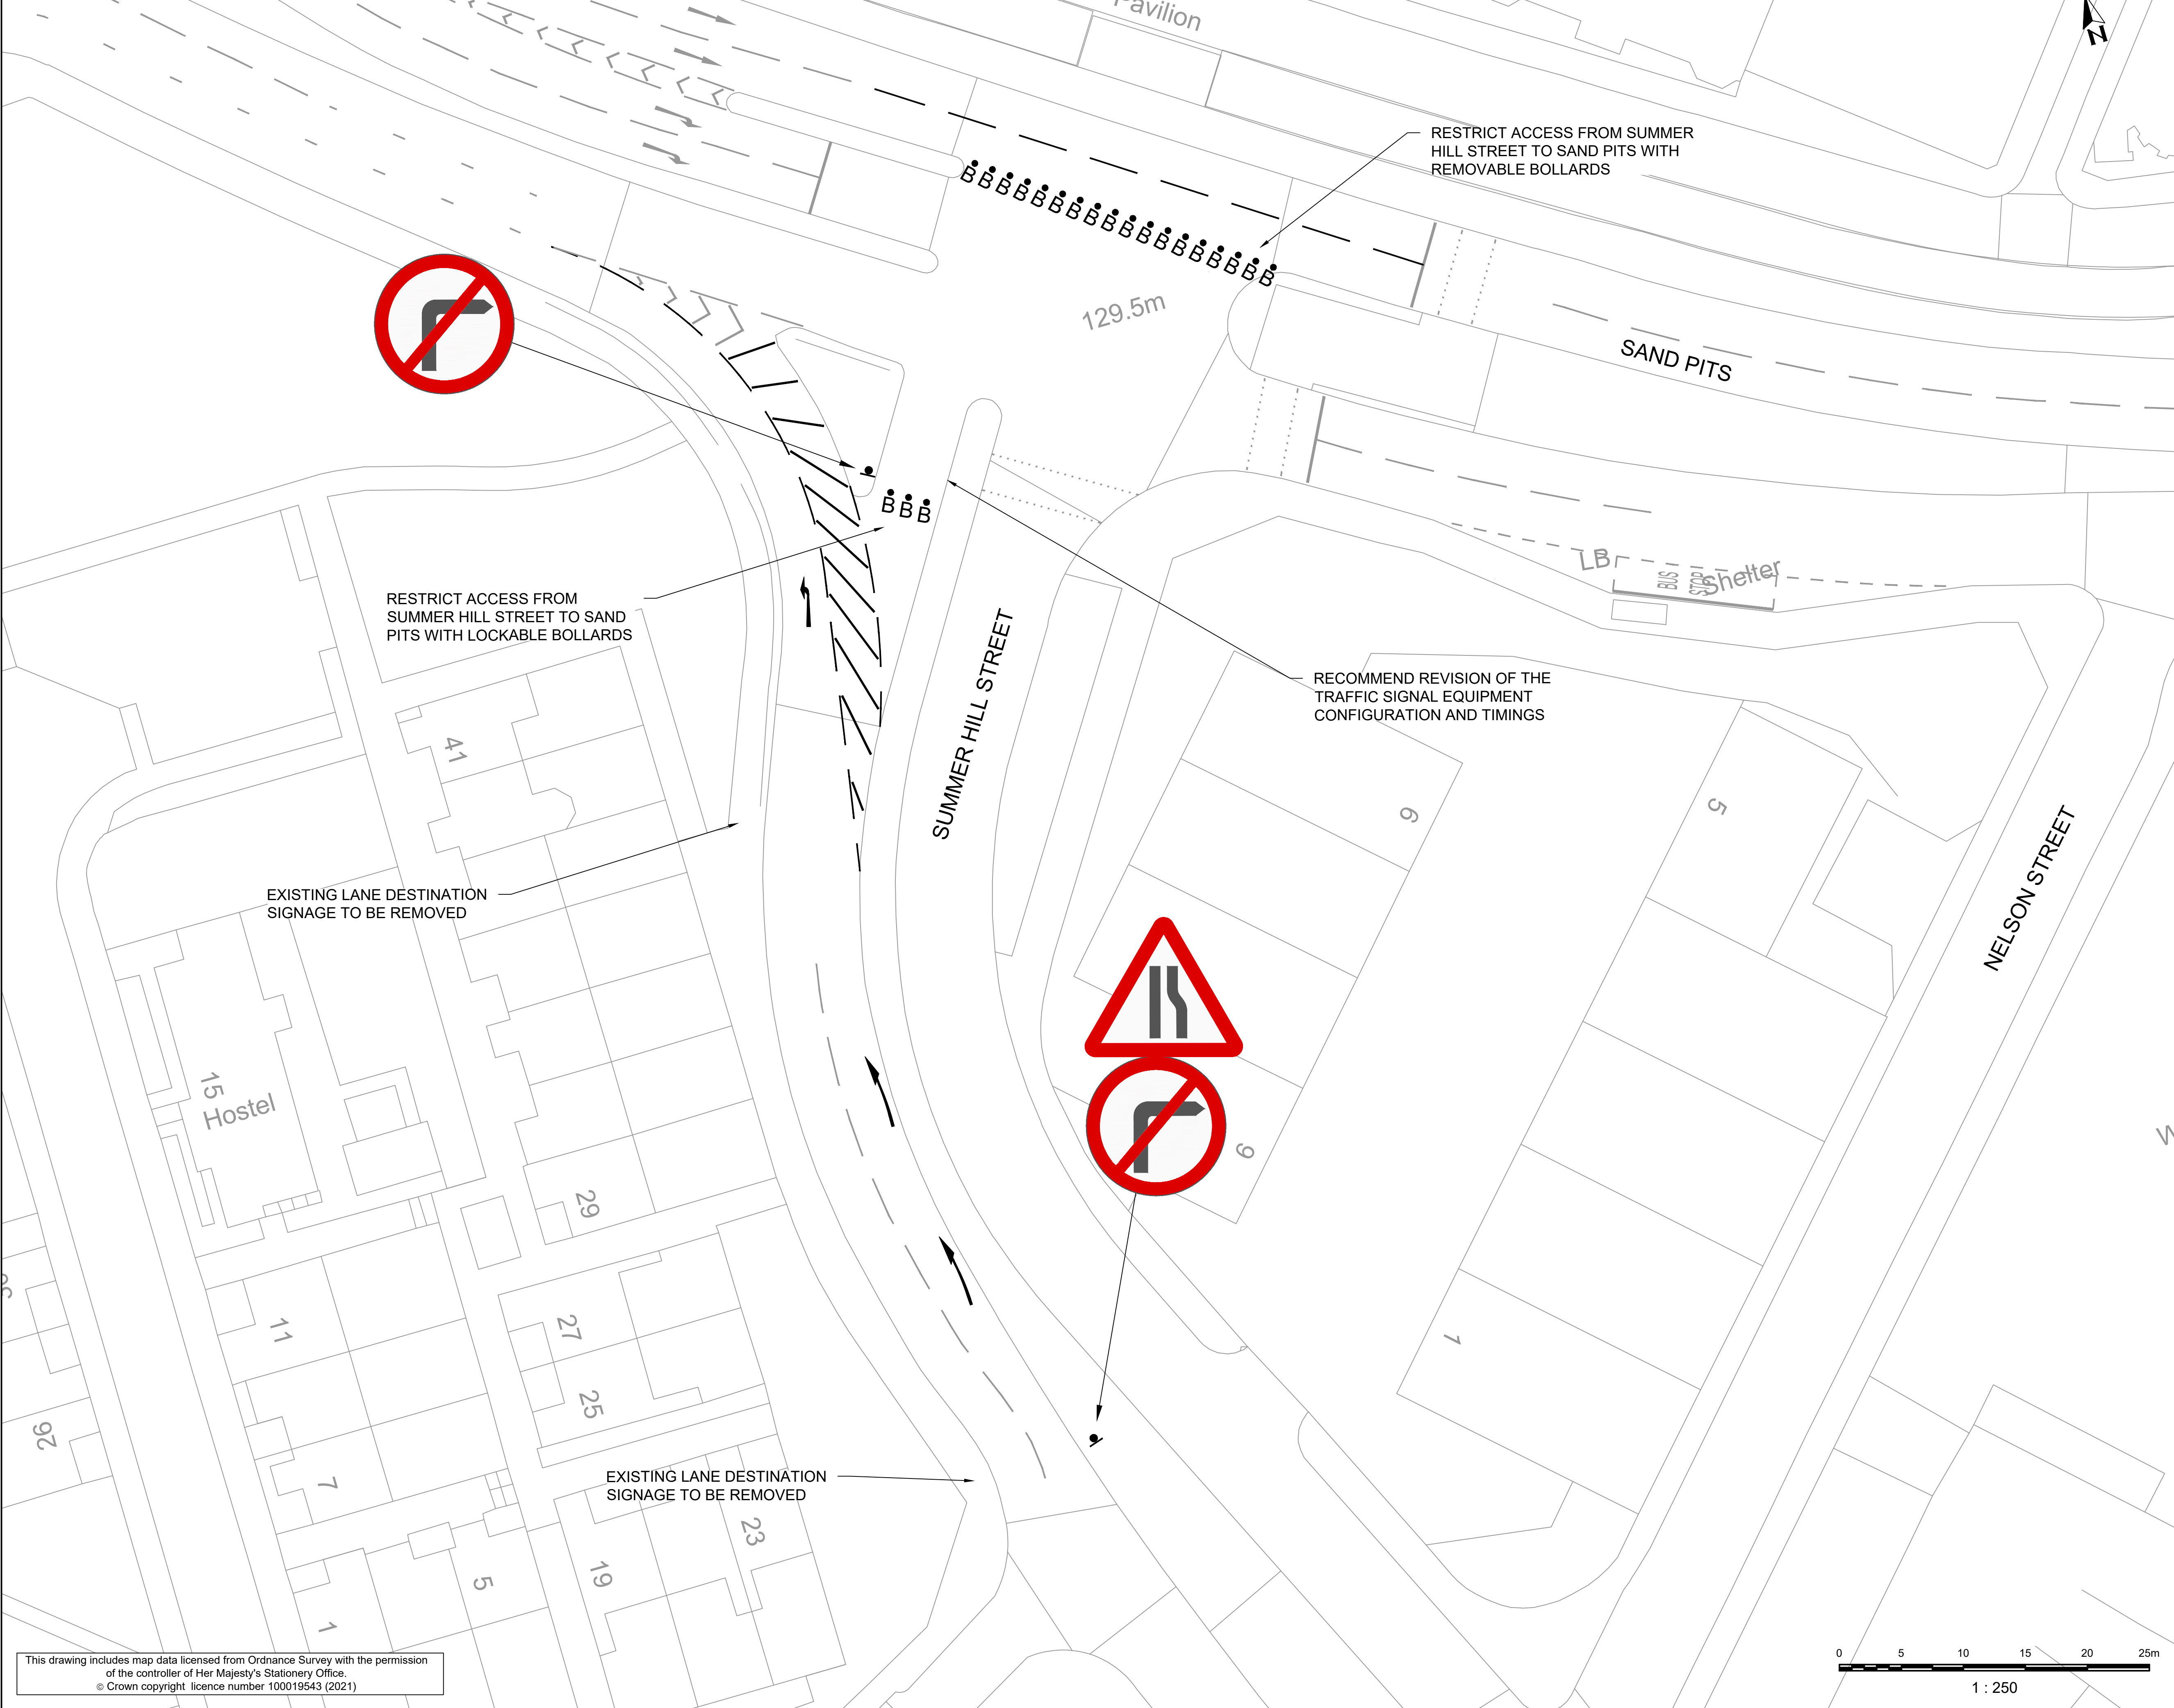

- | |
|---|
| <p><u>KEY</u></p> <p>— EXISTING ROAD MARKINGS</p> <p>— PROPOSED WHITE ROAD MARKINGS</p> <p>■ PROPOSED SIGN</p> <p>● PROPOSED LOCKABLE BOLLARD</p> |
| <p><u>NOTES</u></p> <p>1. ALL DIMENSIONS IN METRES UNLESS OTHERWISE STATED.</p> <p>2. NOTES PLACED DIRECTLY ON THE LAYOUT DRAWING SUPERSEDE THOSE DETAILED IN KEYS.</p> <p>3. ALL DIAGRAMS ARE TO THE TRAFFIC SIGNS REGULATIONS AND GENERAL DIRECTIONS 2016 (TSRGD).</p> <p>4. ALL DESIGNS ARE BASED ON ORDNANCE SURVEY MAPPING.</p> <p>5. WHERE NO CHANGE IS SHOWN, EXISTING RESTRICTIONS APPLY.</p> |

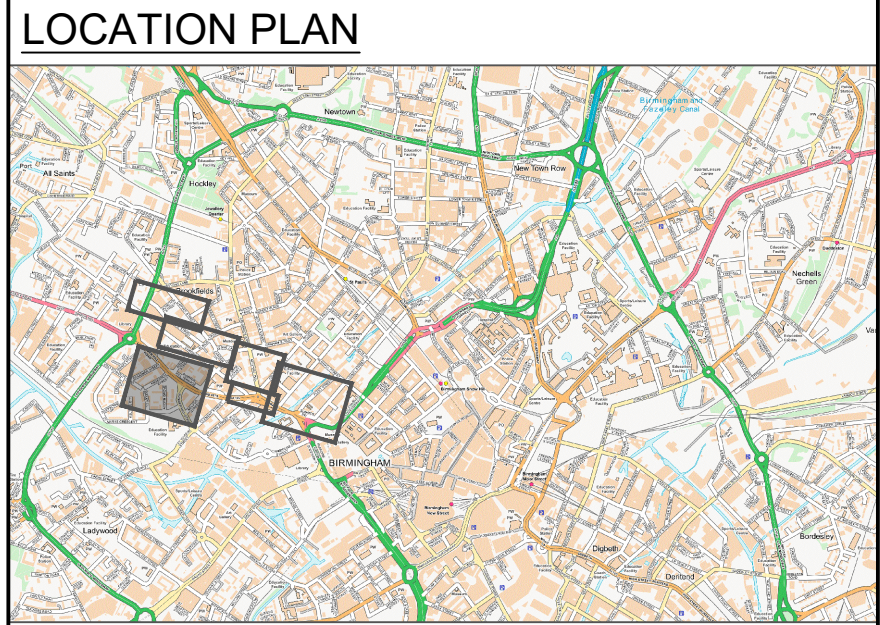

FOR INFORMATION

C01	DRAFT	RN	NY	NY	07-05-21
REV	DESCRIPTION	DRN	CHK	APP	DATE

Pell Frischmann
100 BROAD STREET BIRMINGHAM B15 1AE
Telephone +44 (0)121 456 1616
Email: pf@birmingham.pellfrischmann.com
www.pellfrischmann.com

Architect/Client/Contractor



Project

Traffic Segments

Segment Boundary 1 - 6

Tranche 2

Drawing Title

Summer Hill Road
Prohibited Right Turn

	Name	Date	Scale	1:250 @ A1
Drawn	RGN	07-05-21	File No.	105011-PEF-100-C1-DR-TR
Designed	RGN	07-05-21	Drawing Status	CONCEPT DESIGN
Checked	NY	07-05-21		
Approved	NY	07-05-21		
Drawing No. 105011-PEF-GA-S1-DR-C-000005				Revision C01