



SECTION S-02 NEW TOWN ROW
OPTION 3 OF 3 - PROHIBIT LEFT TURN FROM NEW TOWN ROW TO ADJACENT ROADS (EXCEPT CYCLES).
PROHIBIT CYCLES RIGHT FROM NEW TOWN ROW TO CECIL STREET & LOWER TOWER STREET.

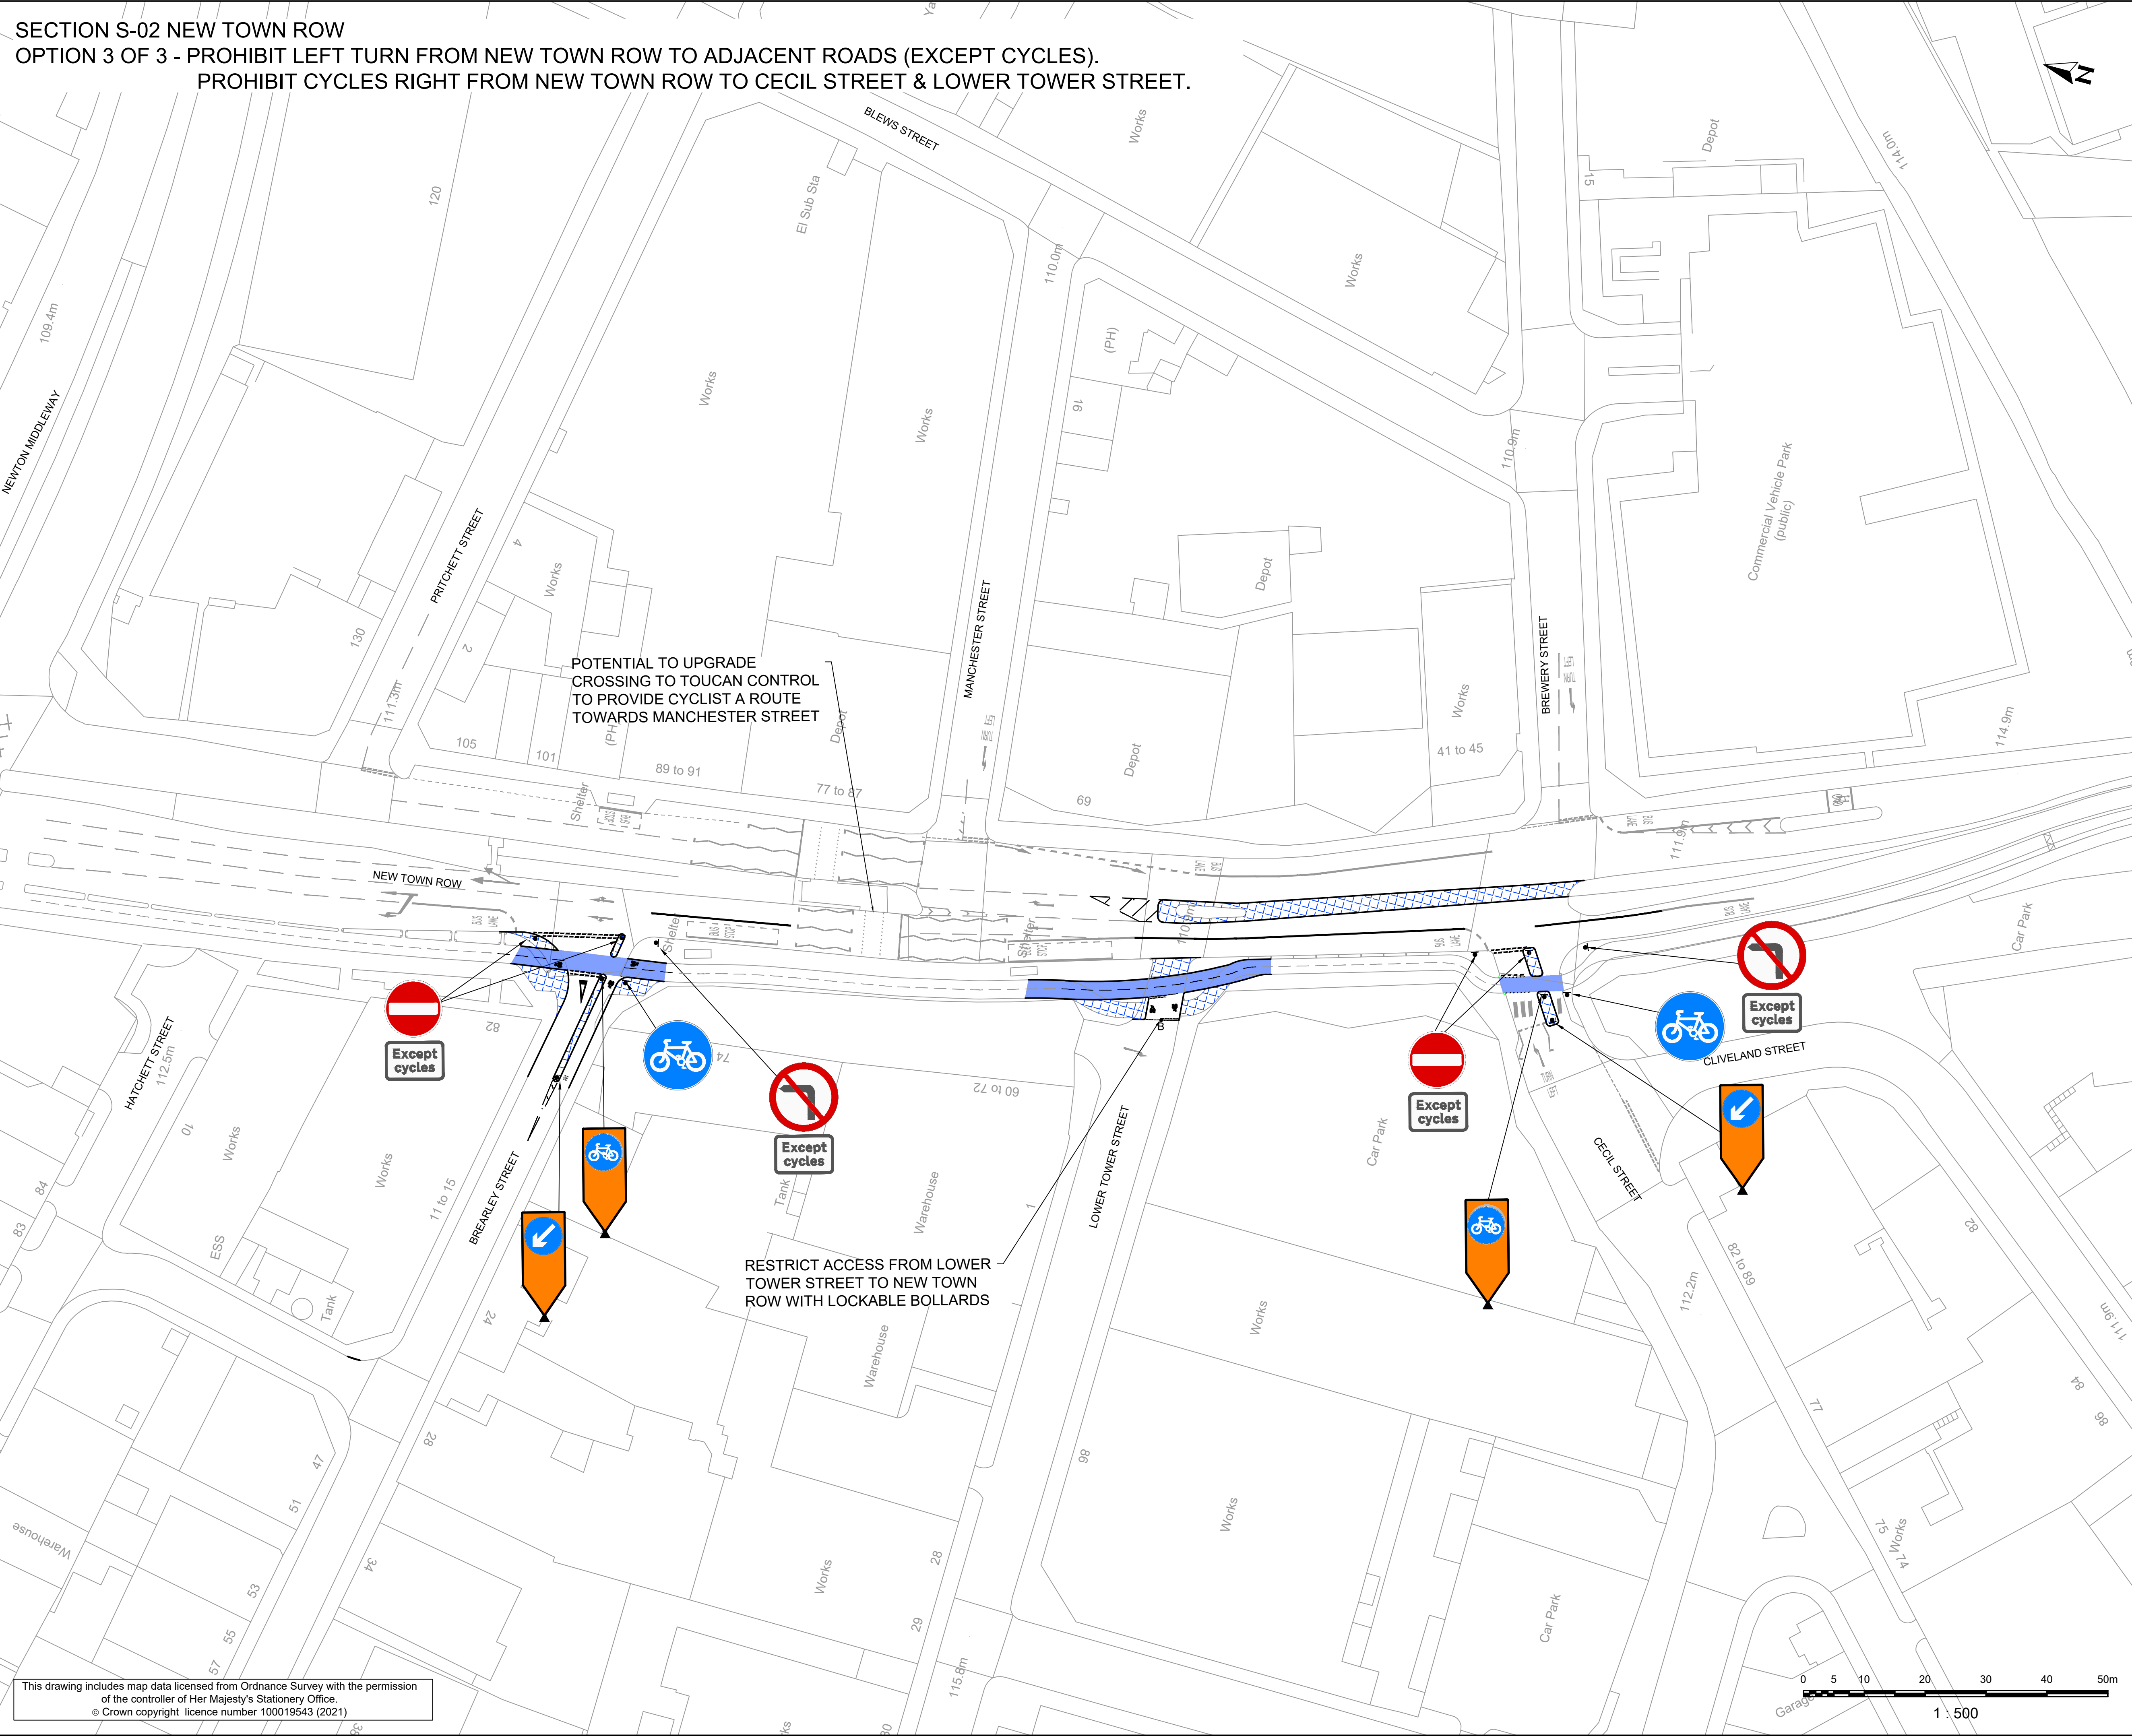

- KEY**
- EXISTING ROAD MARKINGS
 - PROPOSED WHITE ROAD MARKINGS
 - PROPOSED KERB
 - PROPOSED FOOTWAY
 - PROPOSED SEGREGATED CYCLEWAY SURFACE TREATMENT
 - PROPOSED SEGREGATED CYCLEWAY SURFACE
 - PROPOSED SIGN

- NOTES**
- ALL DIMENSIONS IN METRES UNLESS OTHERWISE STATED.
 - NOTES PLACED DIRECTLY ON THE LAYOUT DRAWING SUPERSEDE THOSE DETAILED IN KEYS.
 - ALL DIAGRAMS ARE TO THE TRAFFIC SIGNS REGULATIONS AND GENERAL DIRECTIONS 2016 (TSRGD).
 - ALL DESIGNS ARE BASED ON ORDNANCE SURVEY MAPPING.
 - WHERE NO CHANGE IS SHOWN, EXISTING RESTRICTIONS APPLY.

LOCATION PLAN

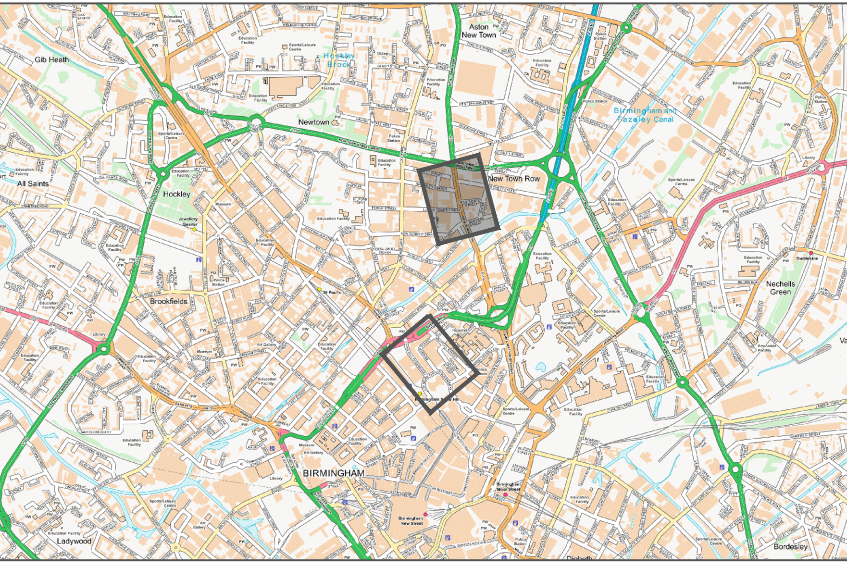

FOR INFORMATION

C01	DRAFT	RGN	NY	NY	11-06-21
REV	DESCRIPTION	DRN	CHK	APP	DATE

Pell Frischmann
100 BROAD STREET BIRMINGHAM B15 1AE
Telephone +44 (0)121 456 1616
Email: pfbirmingham@pellfrischmann.com
www.pellfrischmann.com



Project

Traffic Segments
Segment Boundary 1 - 2
Tranche 2

Drawing Title

New Town Row
Prohibited Turning Movements

	Name	Date	Scale	
Drawn	RGN	11-06-21	1:500 @ A1	
Designed	RGN	11-06-21	File No.	105011-PEF-100-C1-DR-TR
Checked	NY	11-06-21	Drawing Status	CONCEPT DESIGN
Approved	NY	11-06-21		

Drawing No. 105011-PEF-GA-S2-DR-C-000003
Revision C01

This drawing includes map data licensed from Ordnance Survey with the permission of the controller of Her Majesty's Stationery Office.
© Crown copyright licence number 100019543 (2021)

