


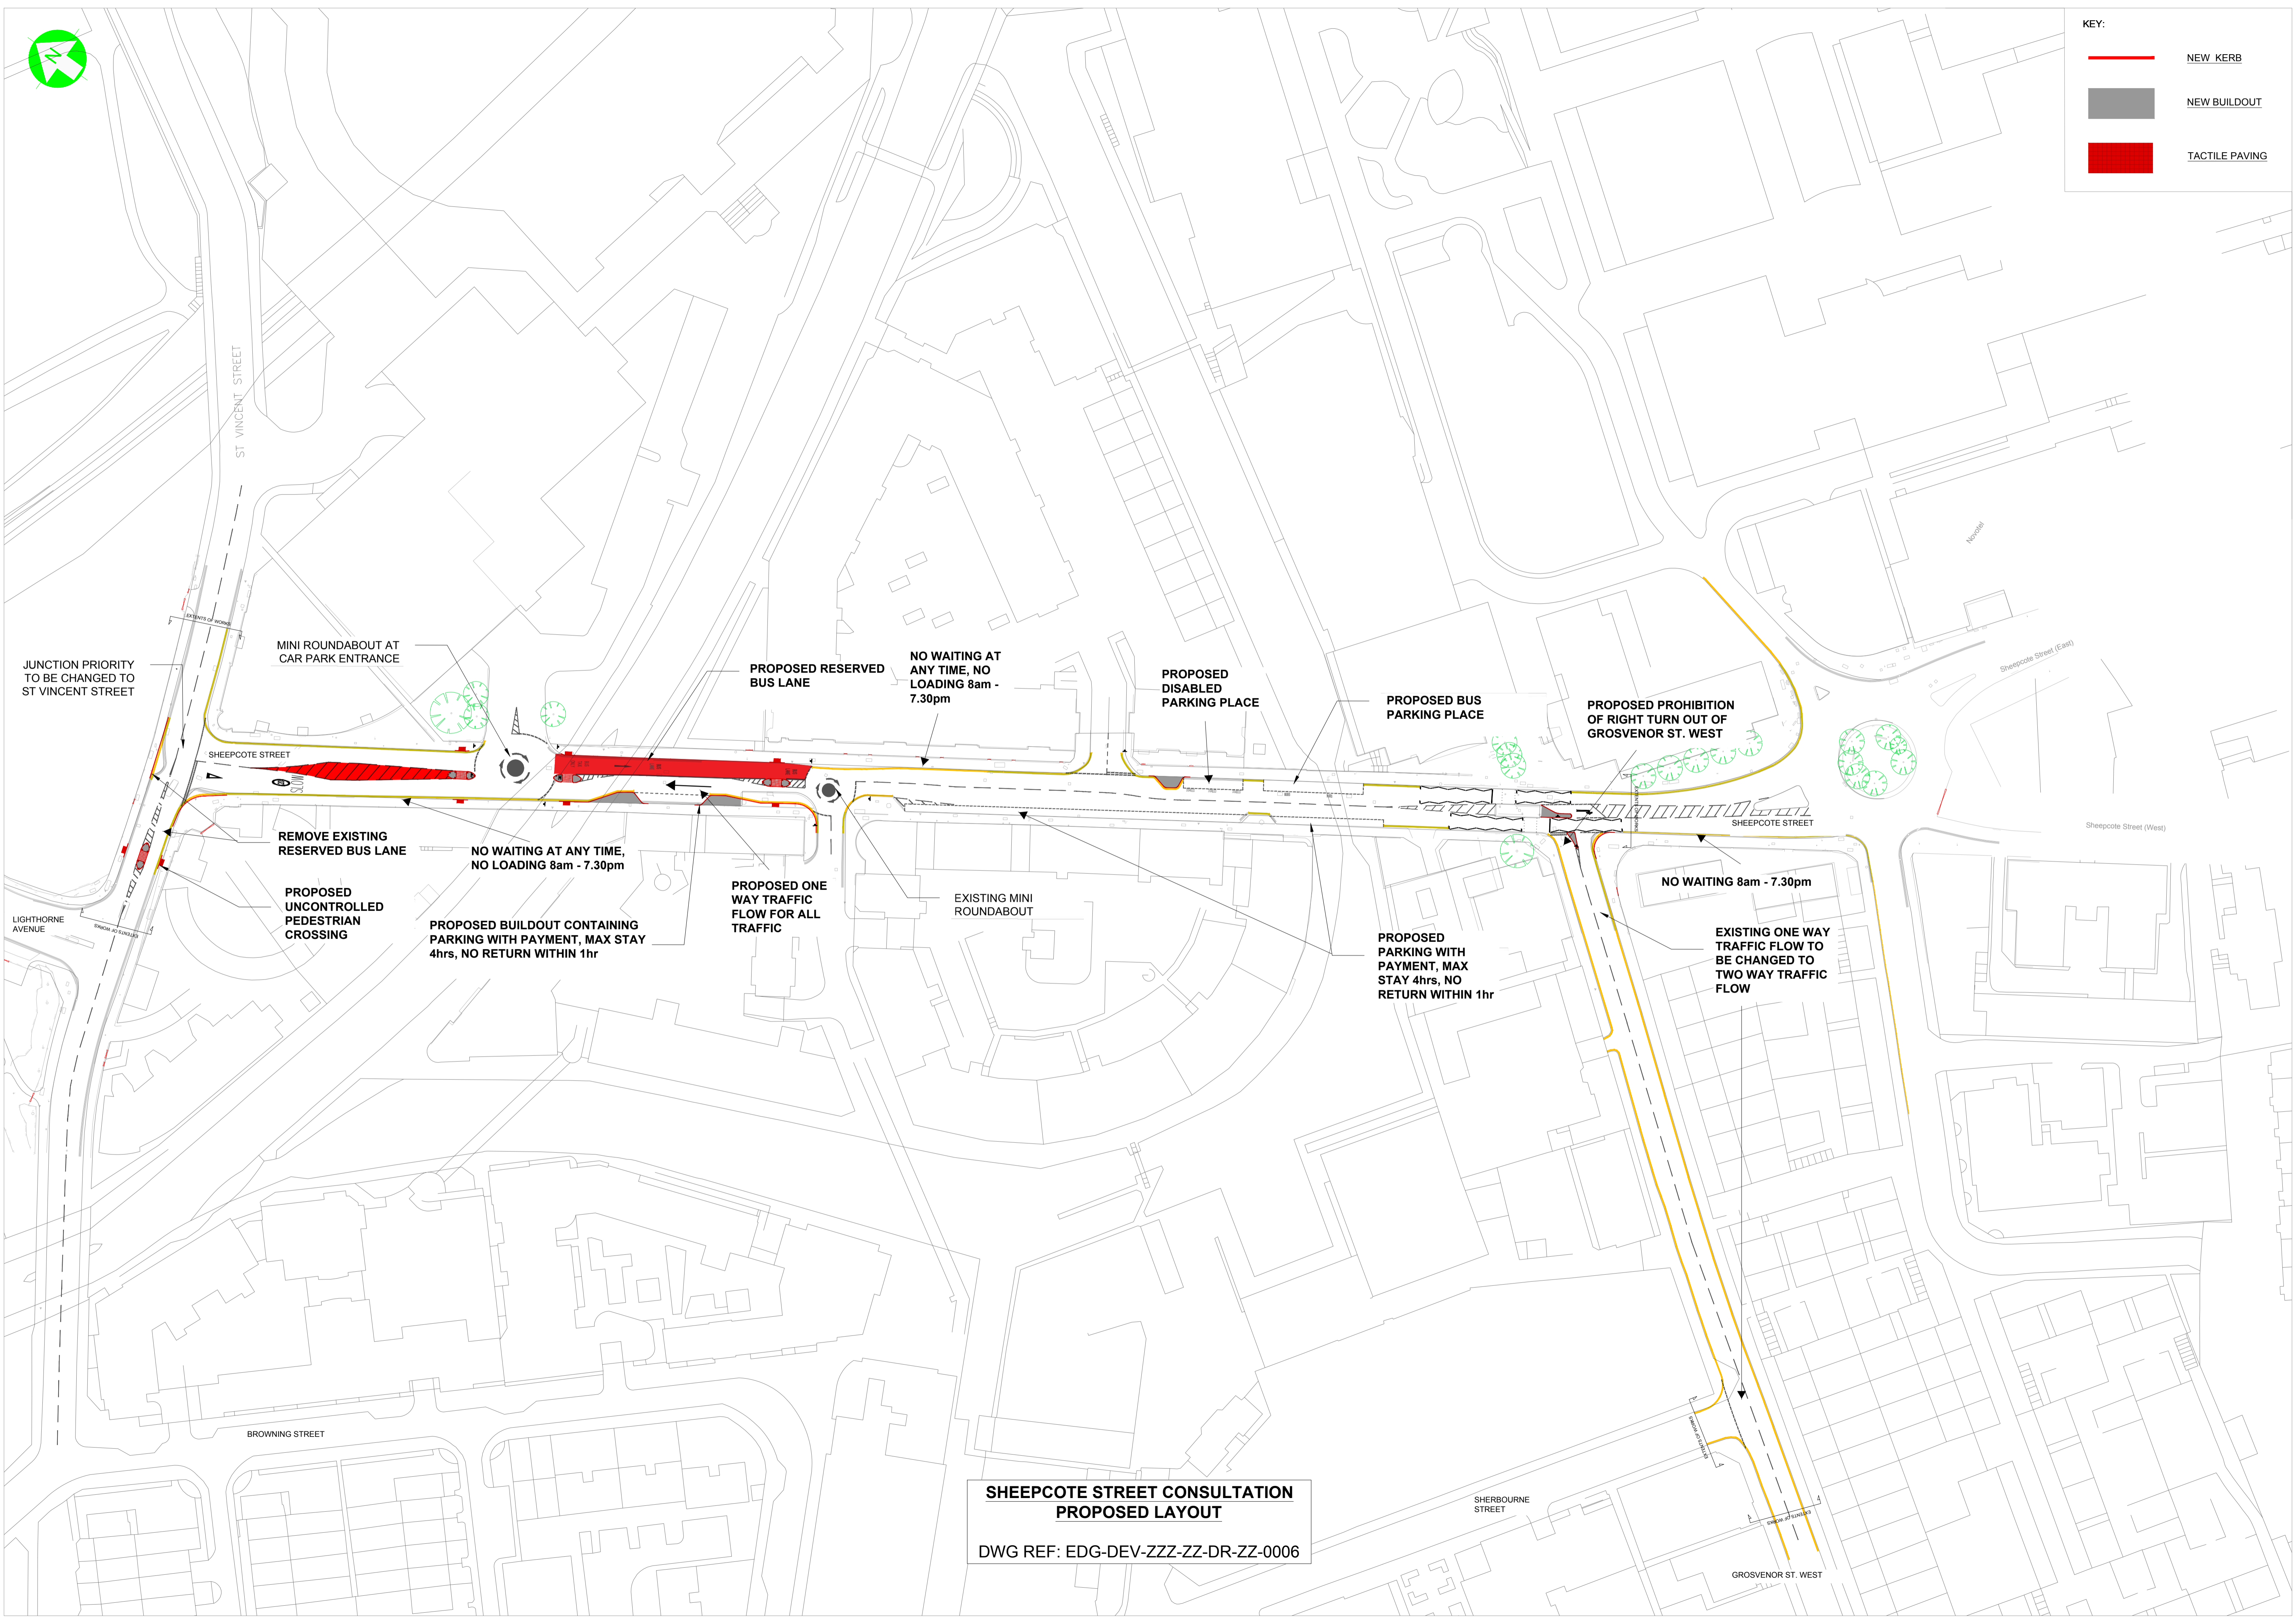


KEY:	
	NEW KERB
	NEW BUILDOUT
	TACTILE PAVING



**SHEEPCOTE STREET CONSULTATION
PROPOSED LAYOUT**

DWG REF: EDG-DEV-ZZZ-ZZ-DR-ZZ-0006