


KEY:

NEW KERB

NEW BUILDOUT

TACTILE PAVING

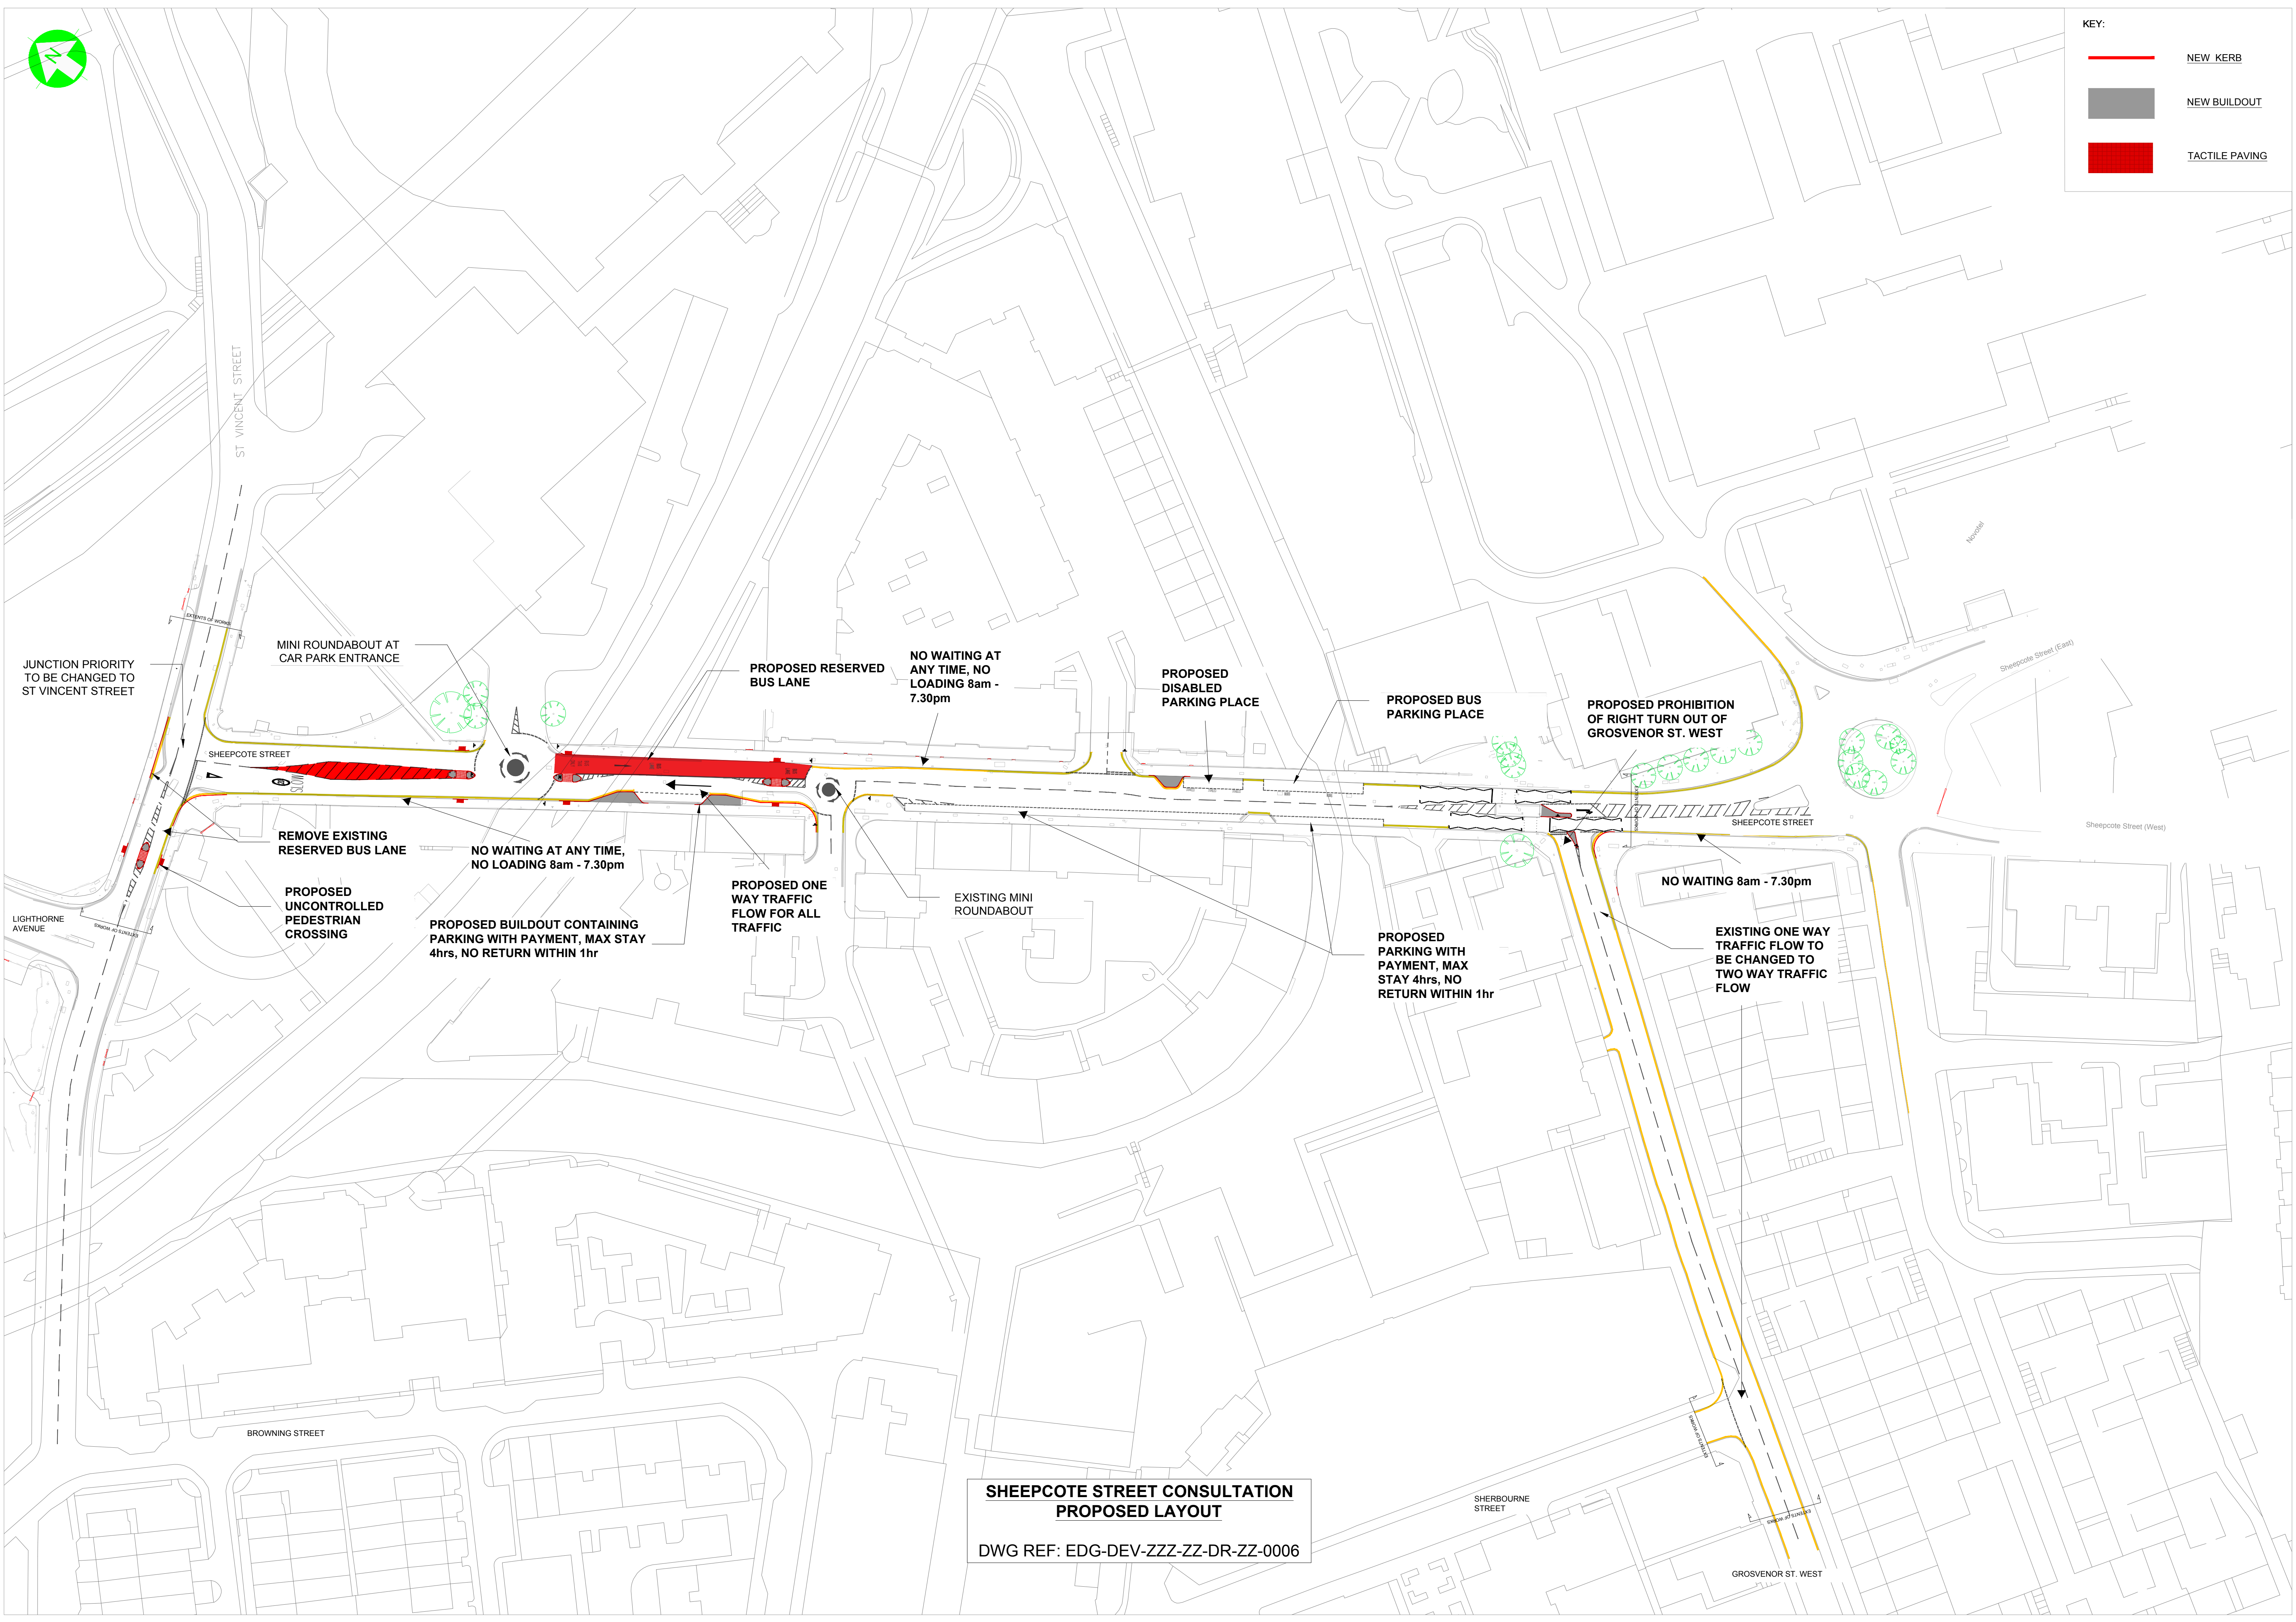

**SHEEPCOTE STREET CONSULTATION  
PROPOSED LAYOUT**

DWG REF: EDG-DEV-ZZZ-ZZ-DR-ZZ-0006