

DO NOT SCALE: CONTRACTOR TO CHECK ALL DIMENSIONS AND REPORT ANY OMISSIONS OR ERRORS

NOTES


1. Traffic signs required for the new traffic management arrangements have not been shown.

KEY

— Extent of Scheme

KEY FEATURES

1. Change of traffic movements on Edmund Street from one way to two way.
2. Change of direction of one way traffic on Barwick Street, between Church Street and Edmund Street.
3. Change of traffic priorities at junction of Edmund Street and Church Street.
4. Provision of new Loading bay on Edmund Street.
5. Provision of new Disabled Parking bays on Edmund Street
6. Extension of existing footway build-out on Edmund Street to accommodate Cycle Revolution bike stand.
7. Introduction of loading and waiting restrictions to replace parking bays on Edmund Street, Barwick Street and Livery Street.

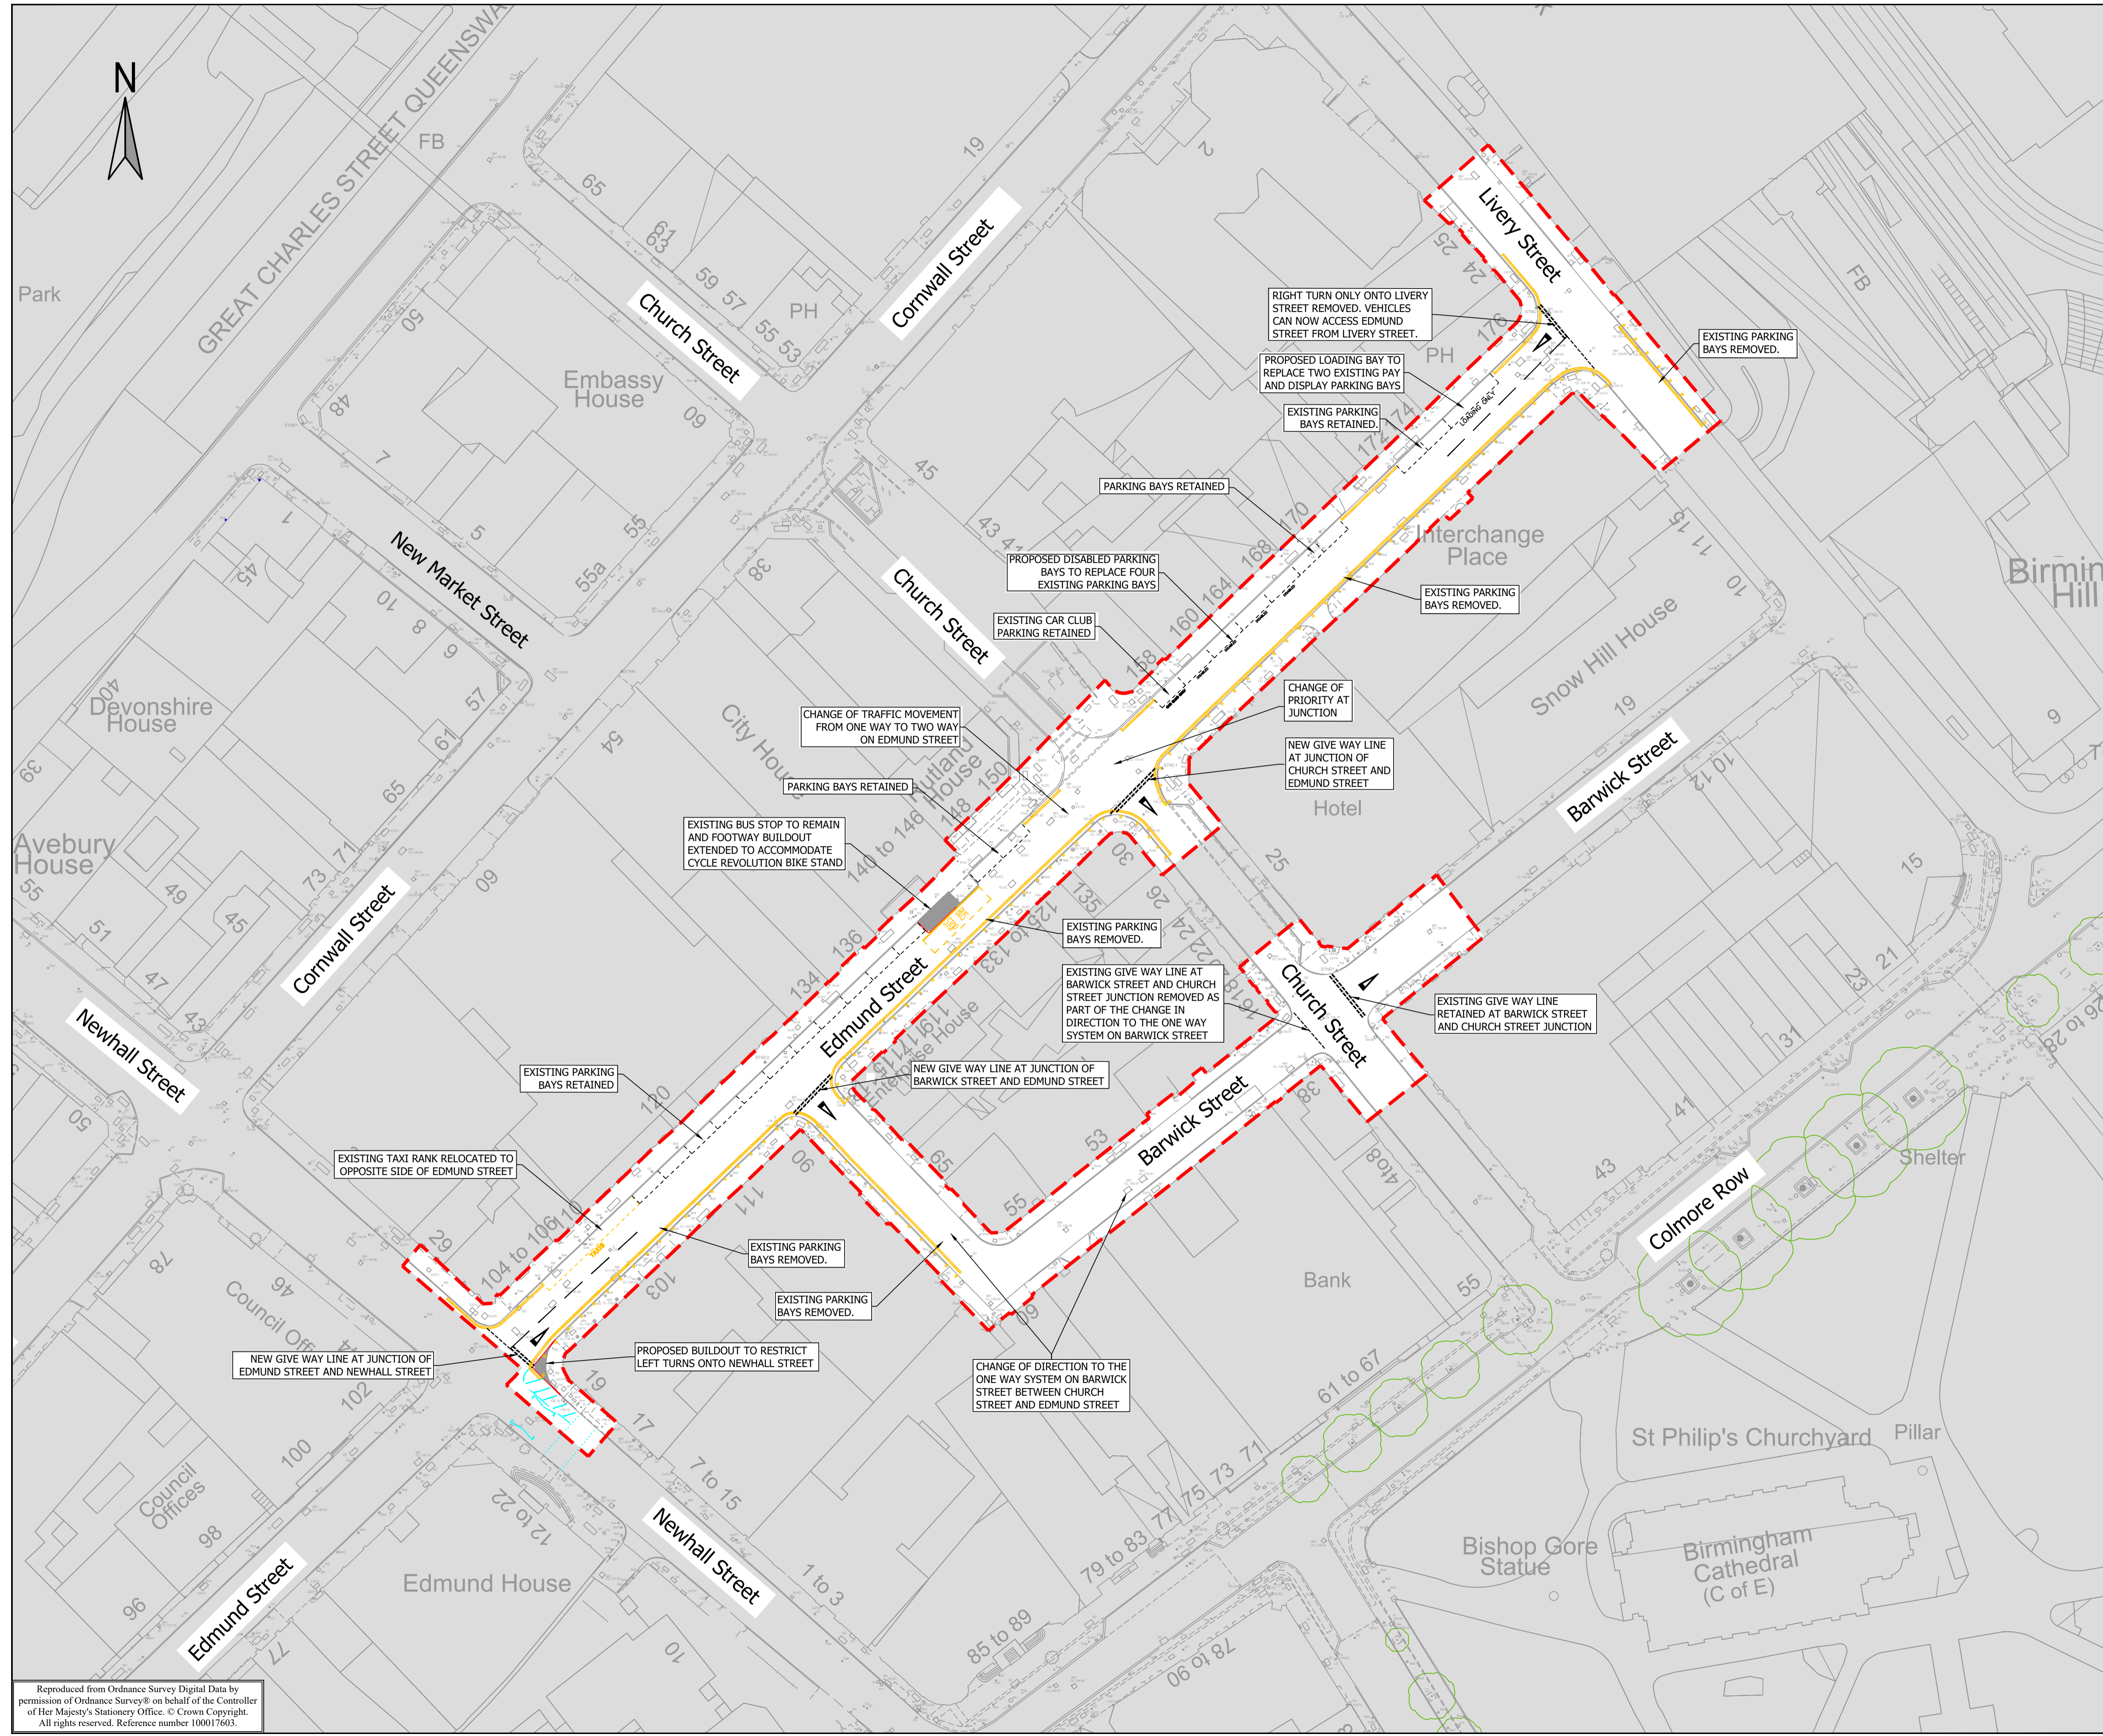

P01	EXISTING BUS STOP NOW SHOWN TO REMAIN	TP	JH	RB	11/03/20
-	CONSULTATION	TP	JH	RB	02/03/20
REV	DESCRIPTION	BY	CHK	APP	DATE

BroadwayMalyan^{BM}

54 HAGLEY ROAD
BIRMINGHAM
B16 8PE

Tel: +44 (0)121 456 7444
e-mail: birmingham@wyg.com



Project:
SNOW HILL PUBLIC REALM PHASE 2 - PROJECT 2.2 - EDMUND STREET

Drawing Title:
PROPOSALS

Scale @	A1	Drawn	TP	Date	02/03/20	Checked	JH	Date	02/03/20	Approved	RB	Date	02/03/20
Project No.	A109048-10	Office	35	Type	12	Drawing No.	100	Revision					P01

Reproduced from Ordnance Survey Digital Data by permission of Ordnance Survey® on behalf of the Controller of Her Majesty's Stationery Office. © Crown Copyright. All rights reserved. Reference number 100017603.