

PROJECT


BUS RAPID TRANSIT
SPRINT - SOLIHULL
AND AIRPORT TO
BIRMINGHAM



KEY

	PROPOSED CARRIAGEWAY
	EXISTING CARRIAGEWAY
	PROPOSED FOOTWAY
	EXISTING FOOTWAY
	PROPOSED LANDSCAPING
	EXISTING LANDSCAPING
	PROPOSED KERB
	TREES TO BE REMOVED / AFFECTED TREES
	PROPOSED SIGN
	PROPOSED SAFETY BARRIER
	SPRINT BUS SHELTER

PROPOSALS

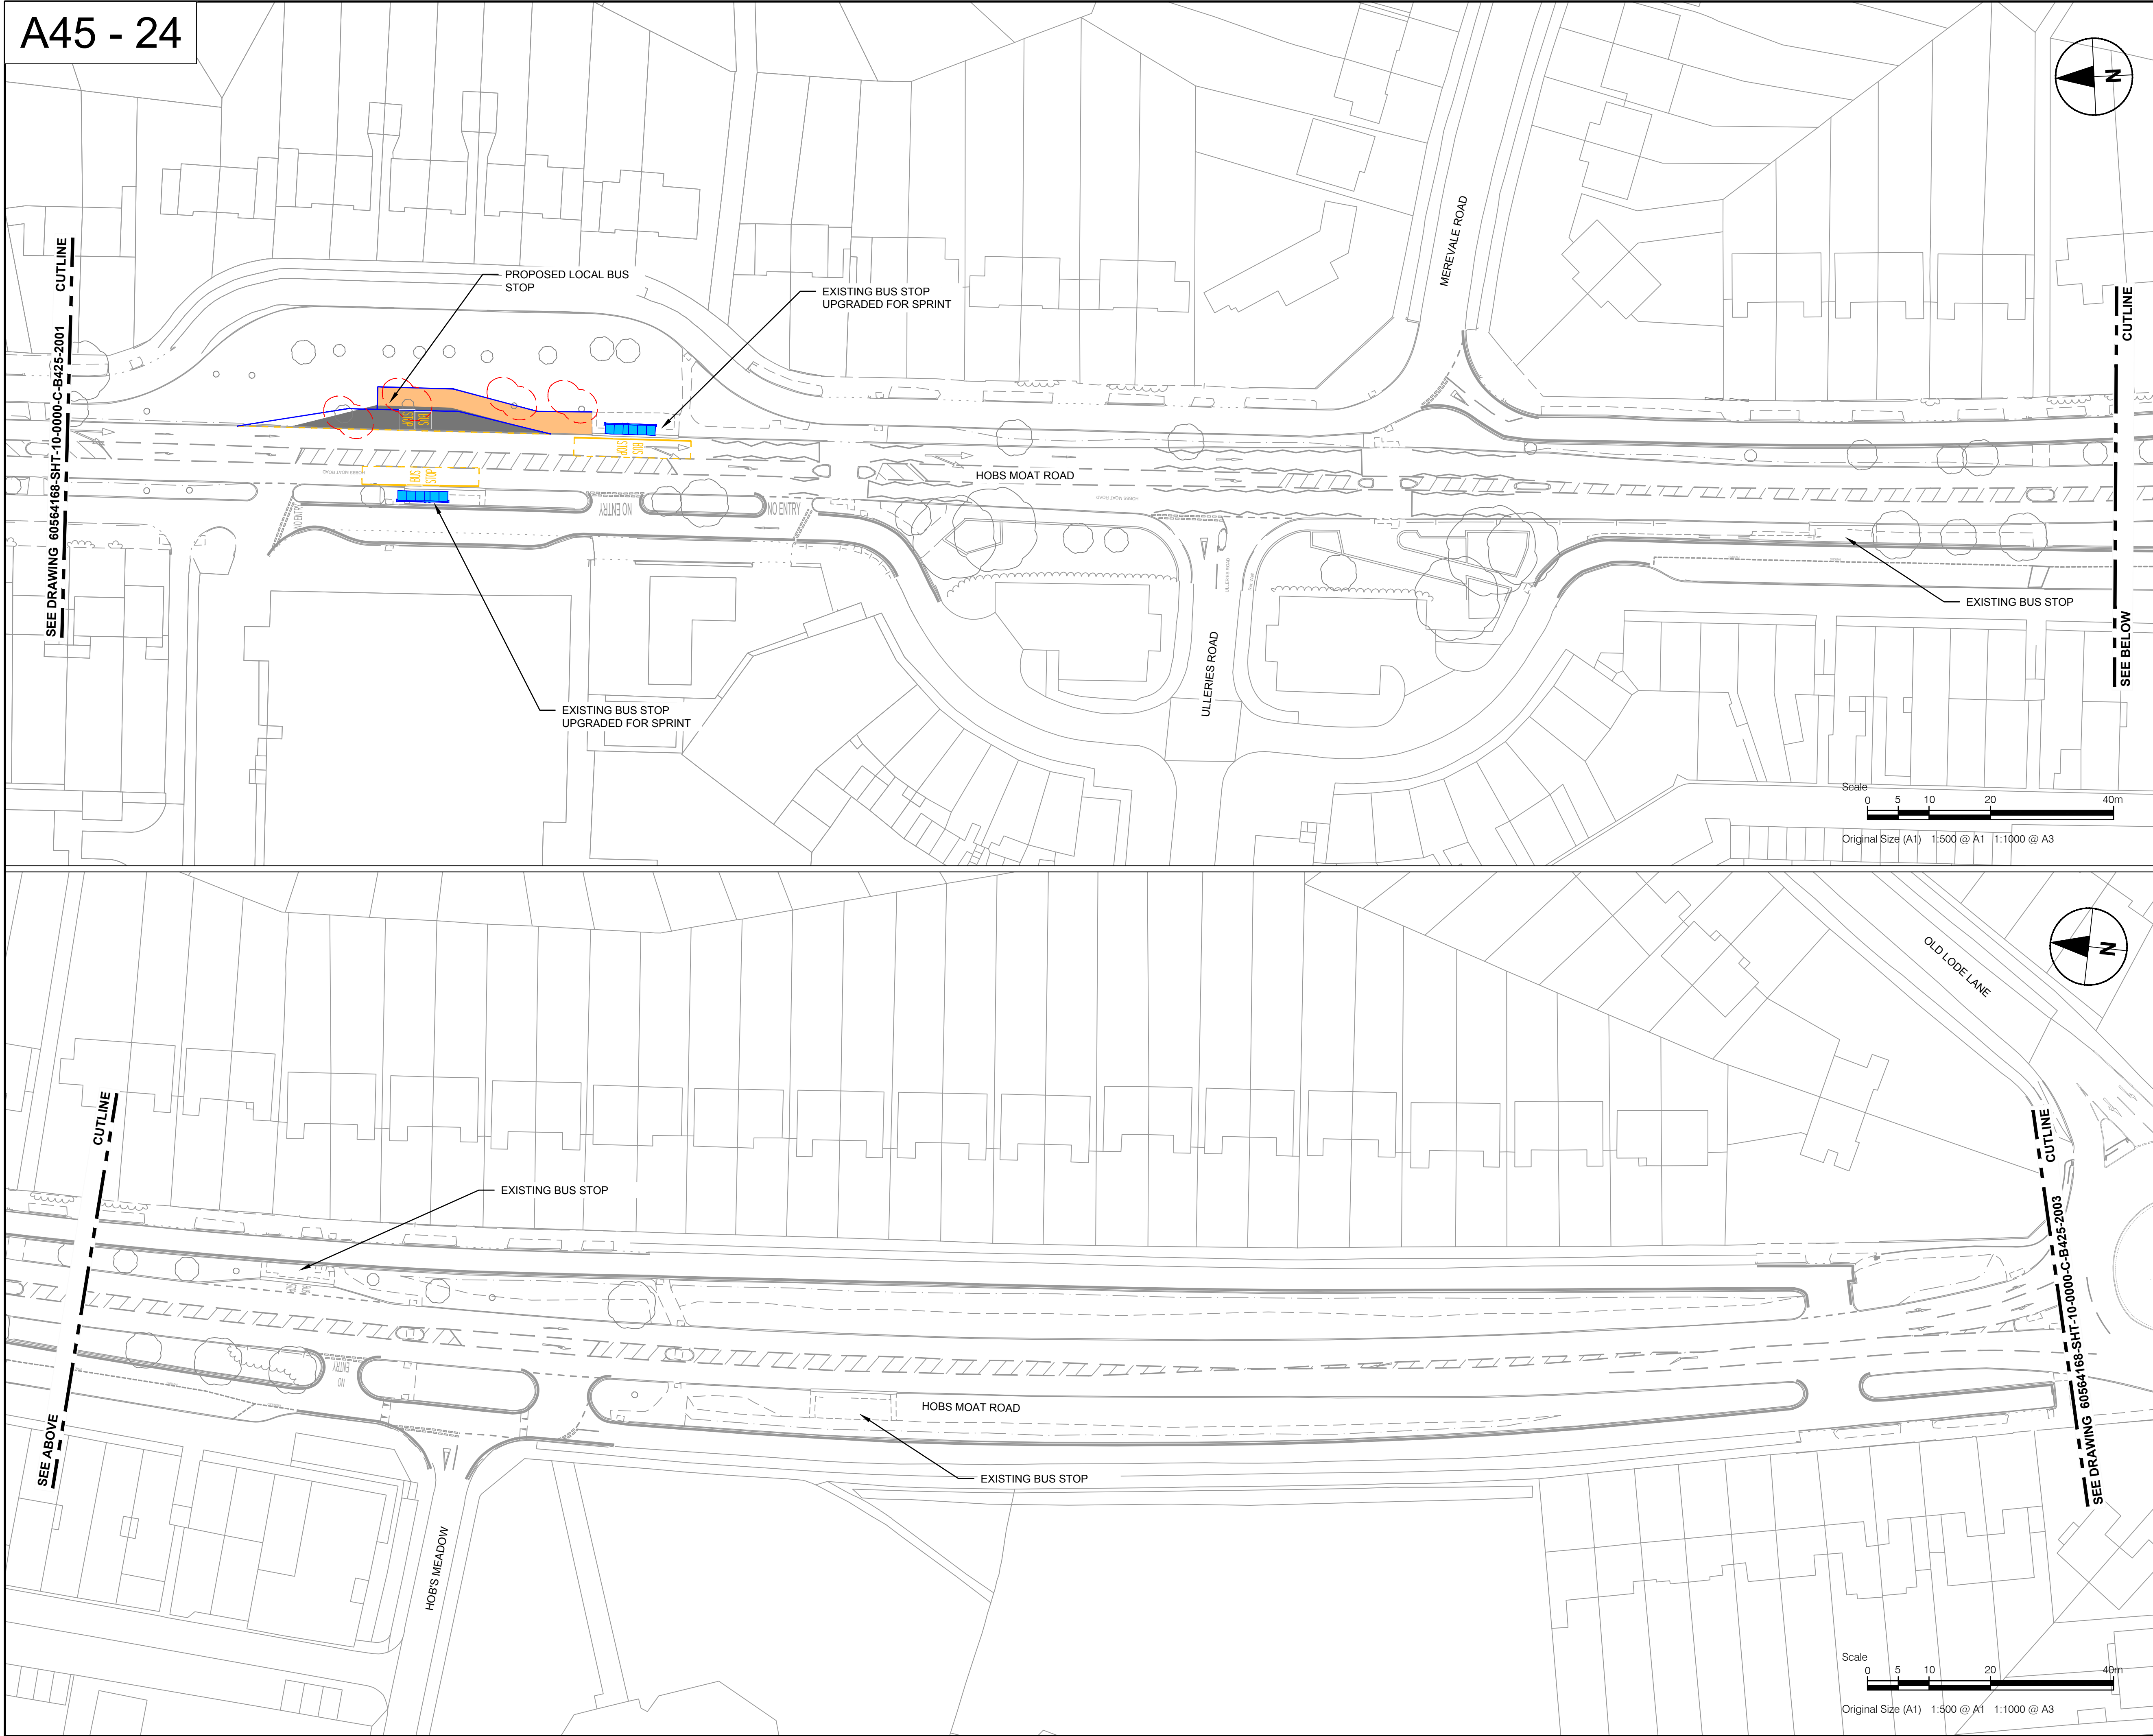



PROJECT

BUS RAPID TRANSIT
SPRINT - SOLIHULL
AND AIRPORT TO
BIRMINGHAM



- KEY
- PROPOSED CARRIAGEWAY
 - EXISTING CARRIAGEWAY
 - PROPOSED FOOTWAY
 - EXISTING FOOTWAY
 - PROPOSED LANDSCAPING
 - EXISTING LANDSCAPING
 - PROPOSED KERB
 - TREES TO BE REMOVED / AFFECTED TREES
 - PROPOSED SIGN
 - PROPOSED SAFETY BARRIER
 - SPRINT BUS SHELTER

PROPOSALS

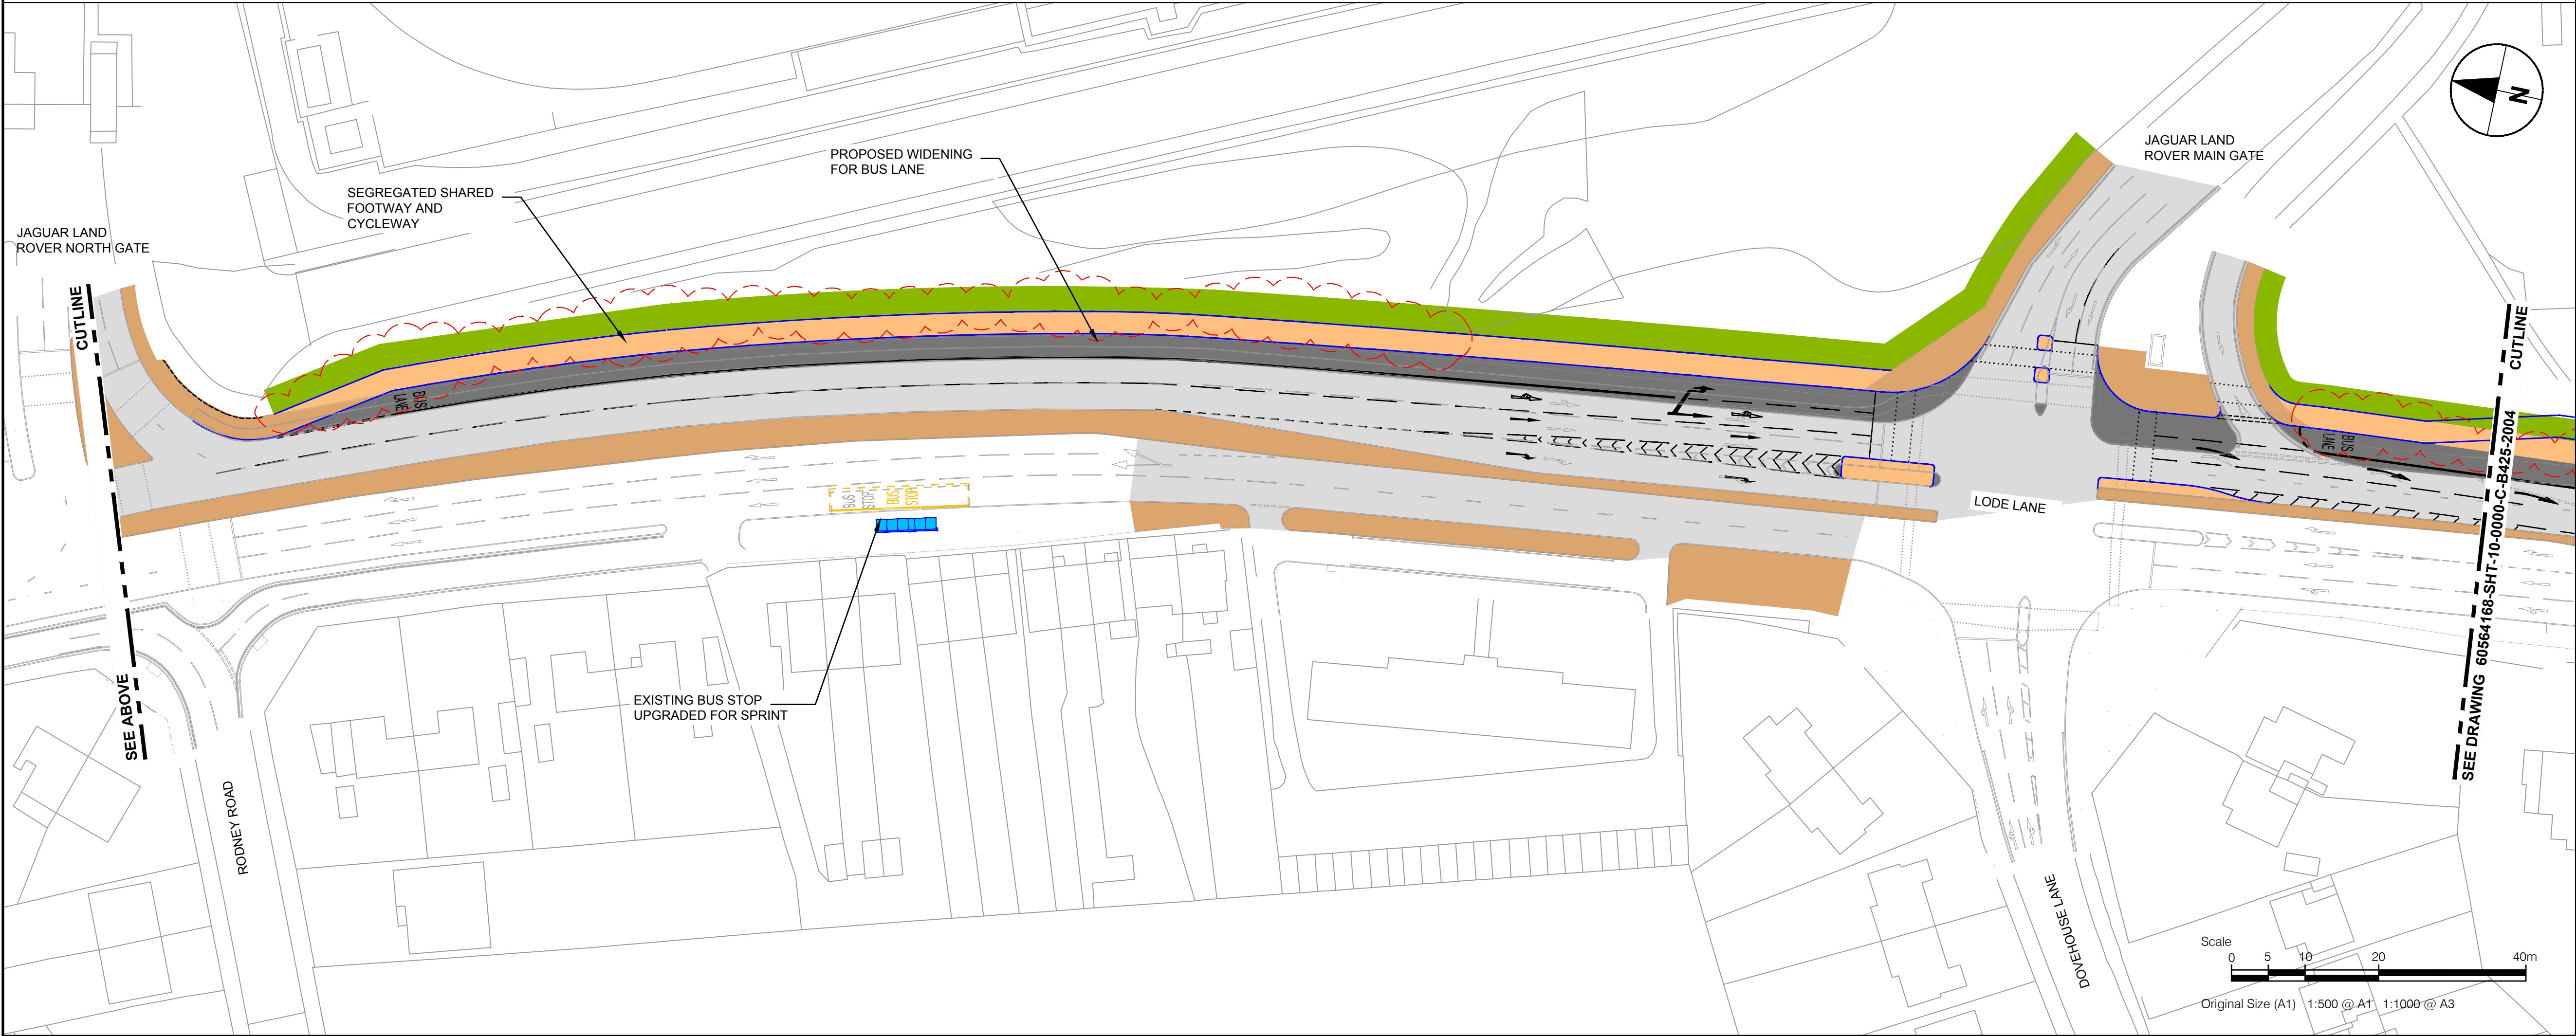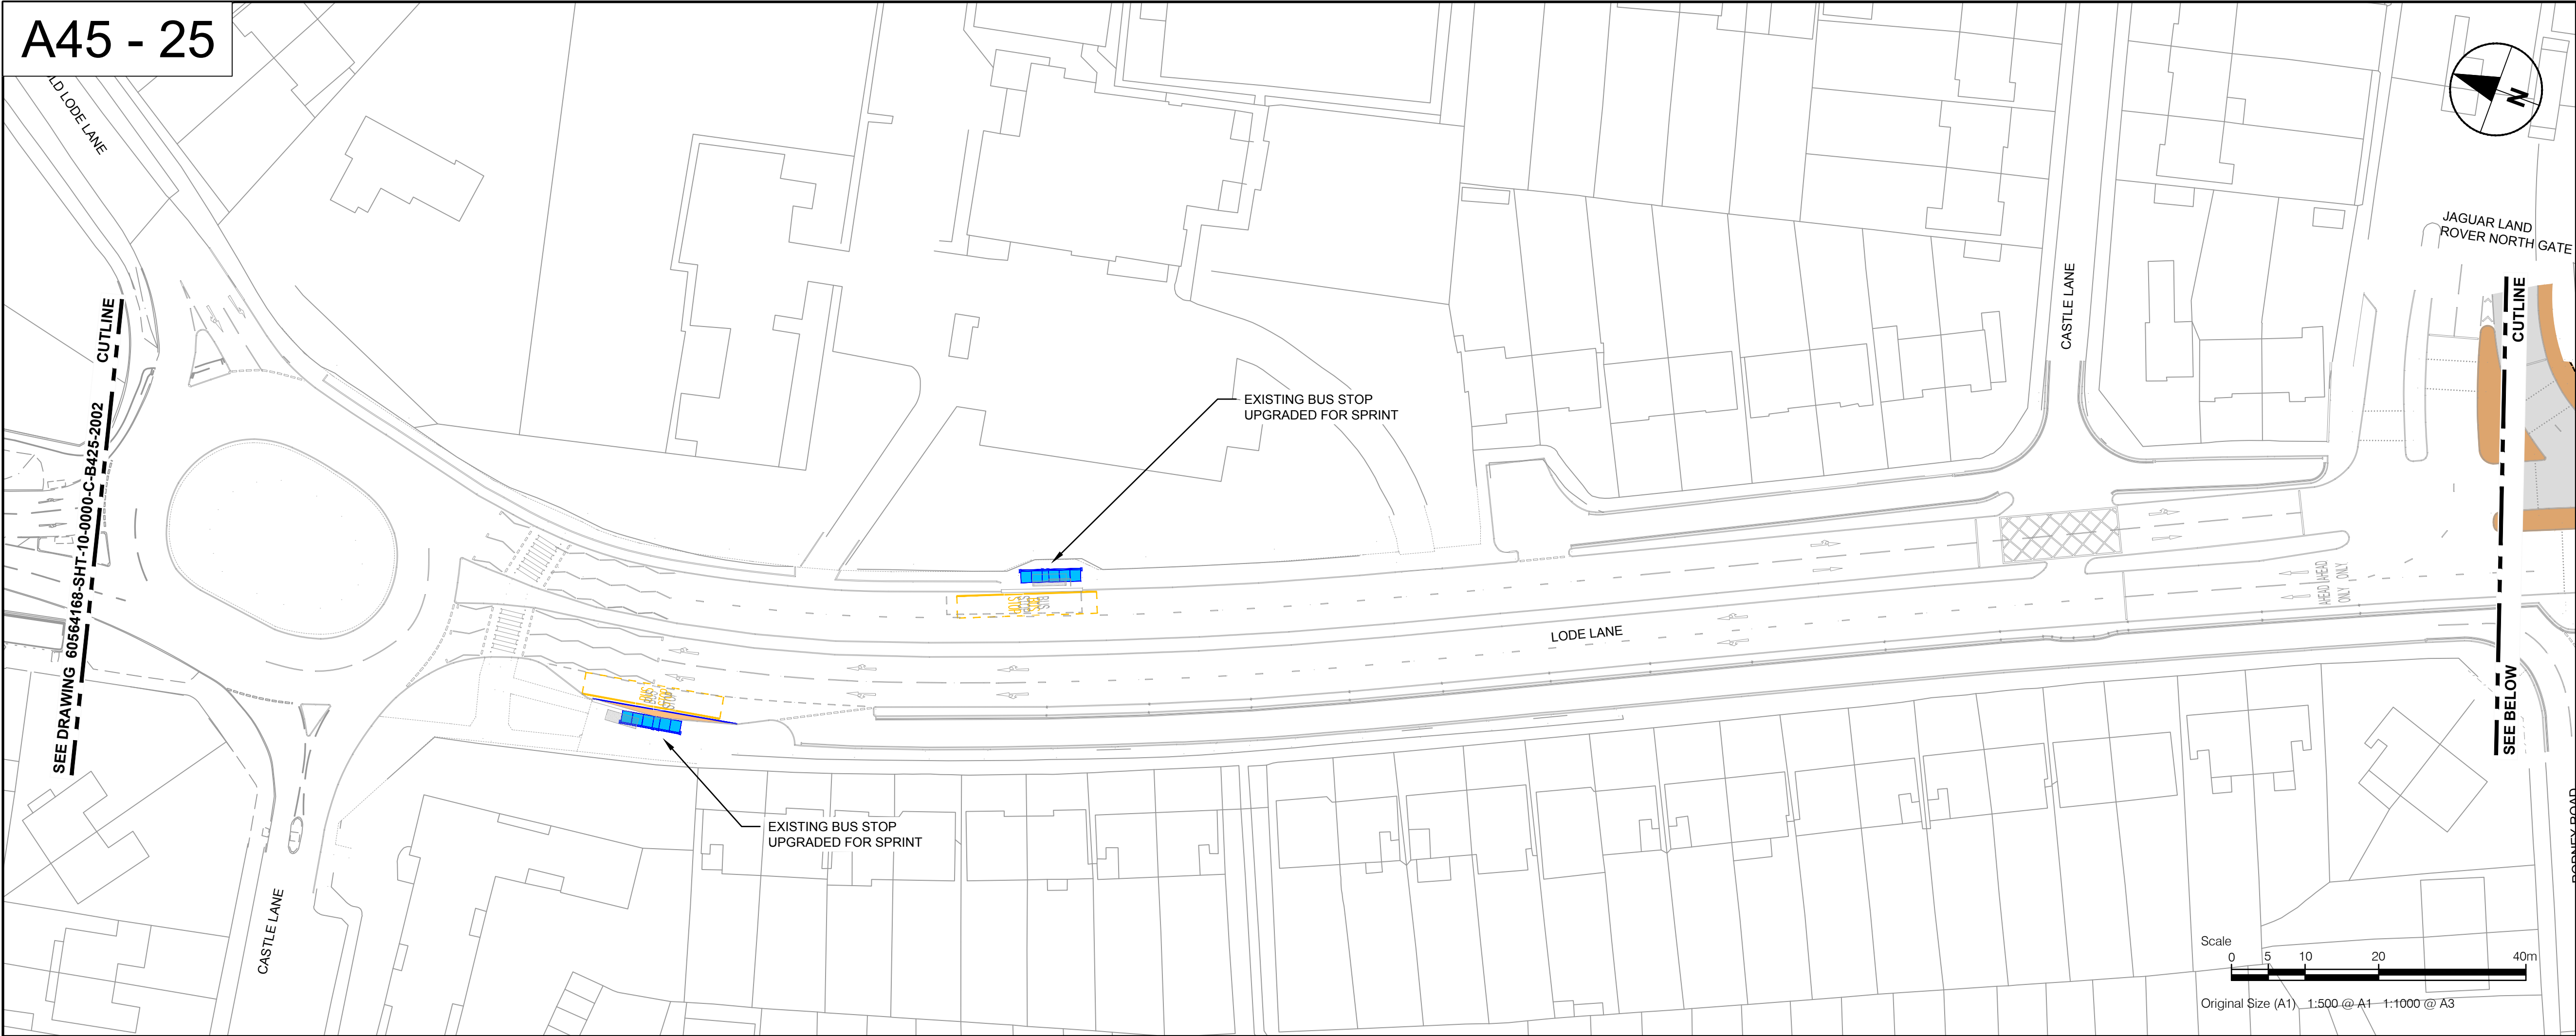



PROJECT

BUS RAPID TRANSIT
SPRINT - SOLIHULL
AND AIRPORT TO
BIRMINGHAM



- KEY
- PROPOSED CARRIAGEWAY
 - EXISTING CARRIAGEWAY
 - PROPOSED FOOTWAY
 - EXISTING FOOTWAY
 - PROPOSED LANDSCAPING
 - EXISTING LANDSCAPING
 - PROPOSED KERB
 - TREES TO BE REMOVED / AFFECTED TREES
 - PROPOSED SIGN
 - PROPOSED SAFETY BARRIER
 - SPRINT BUS SHELTER

PROPOSALS

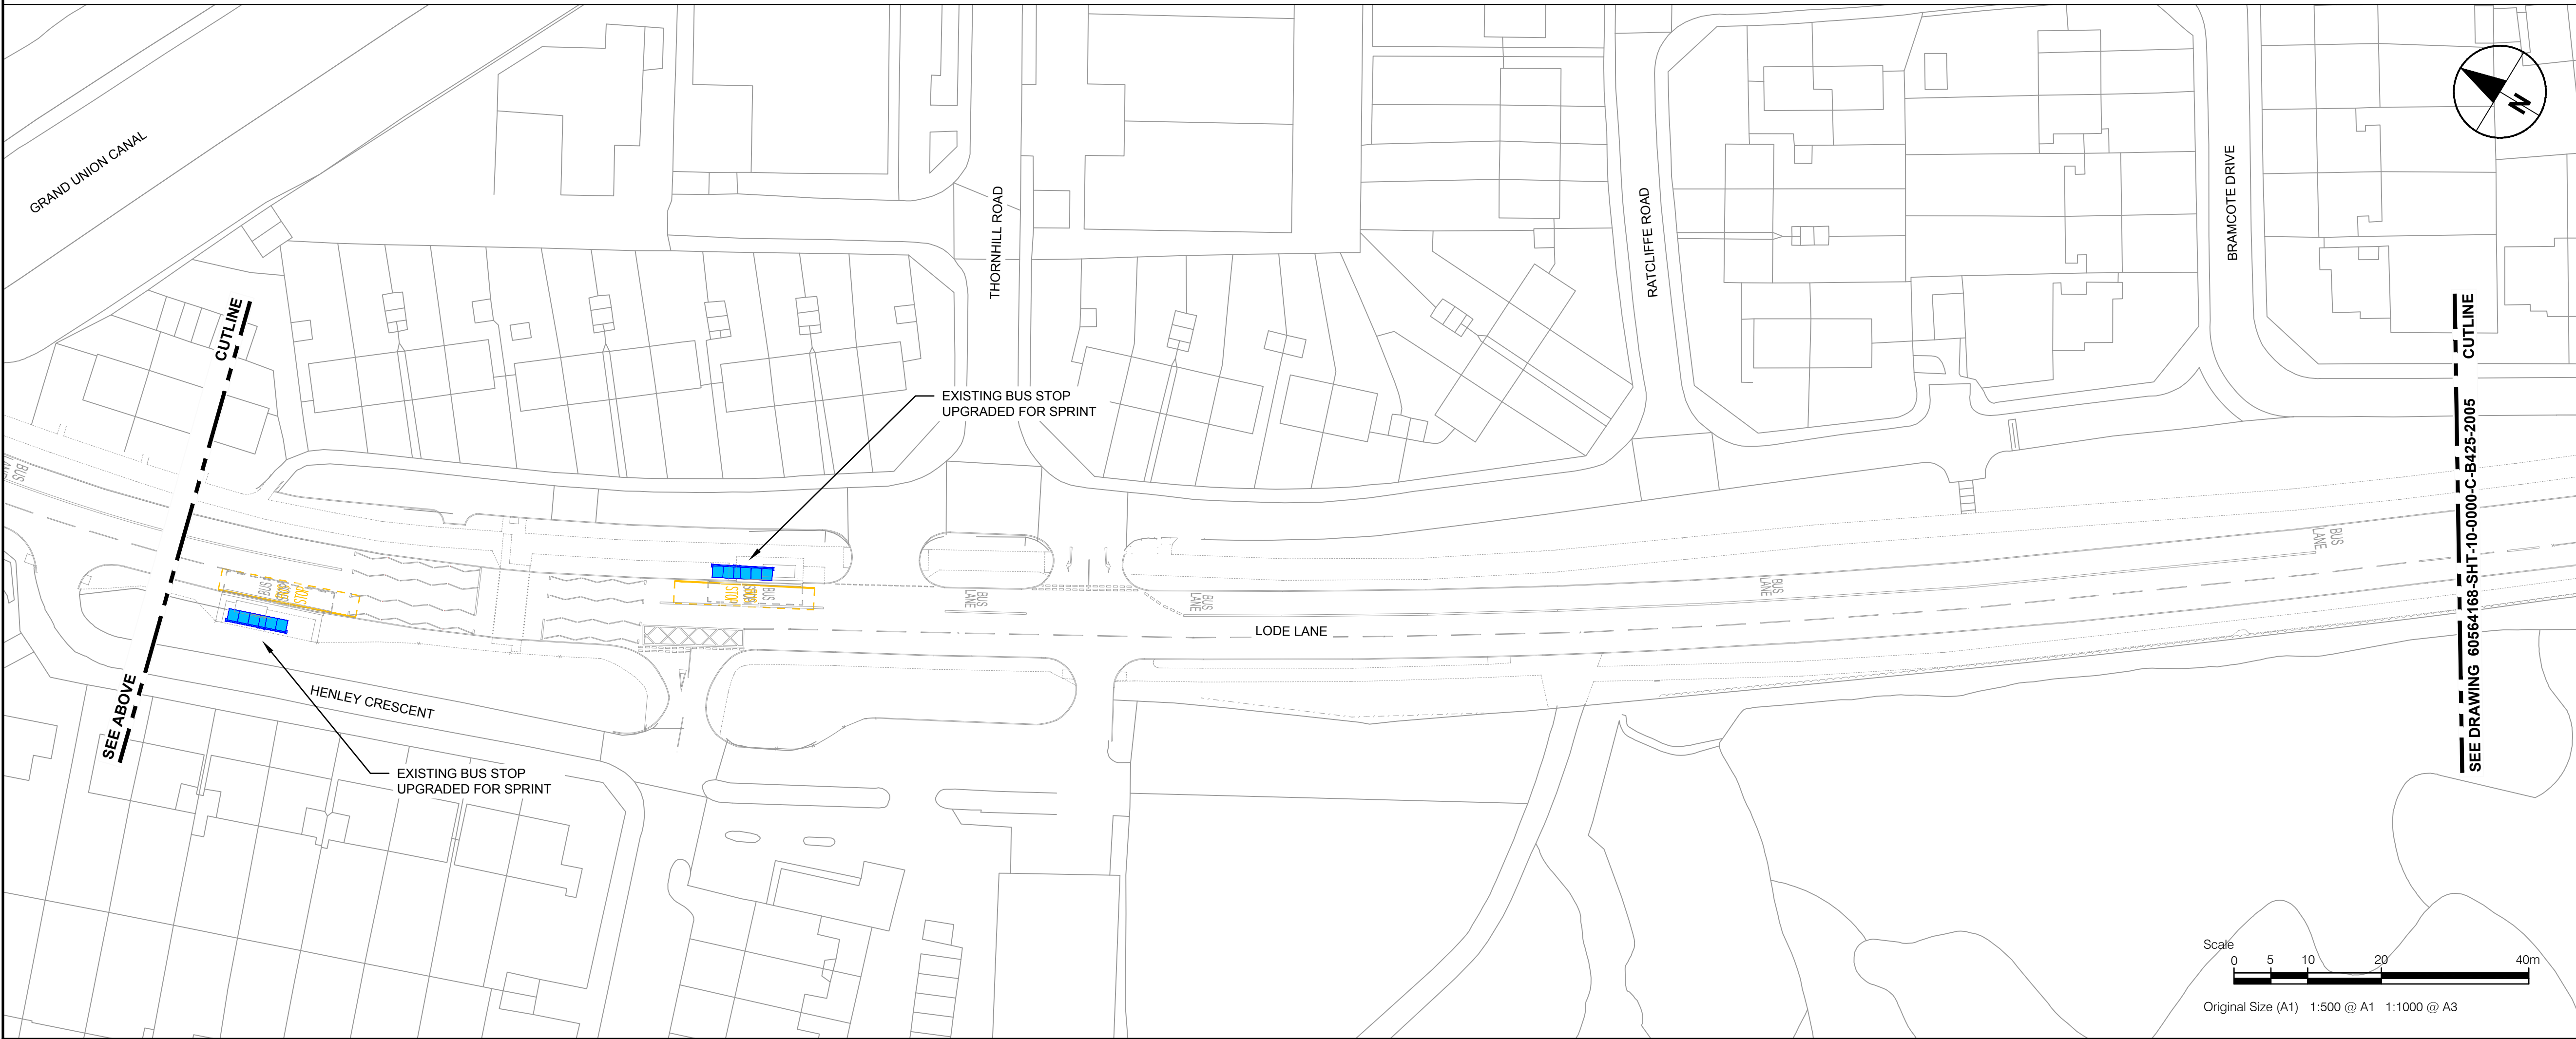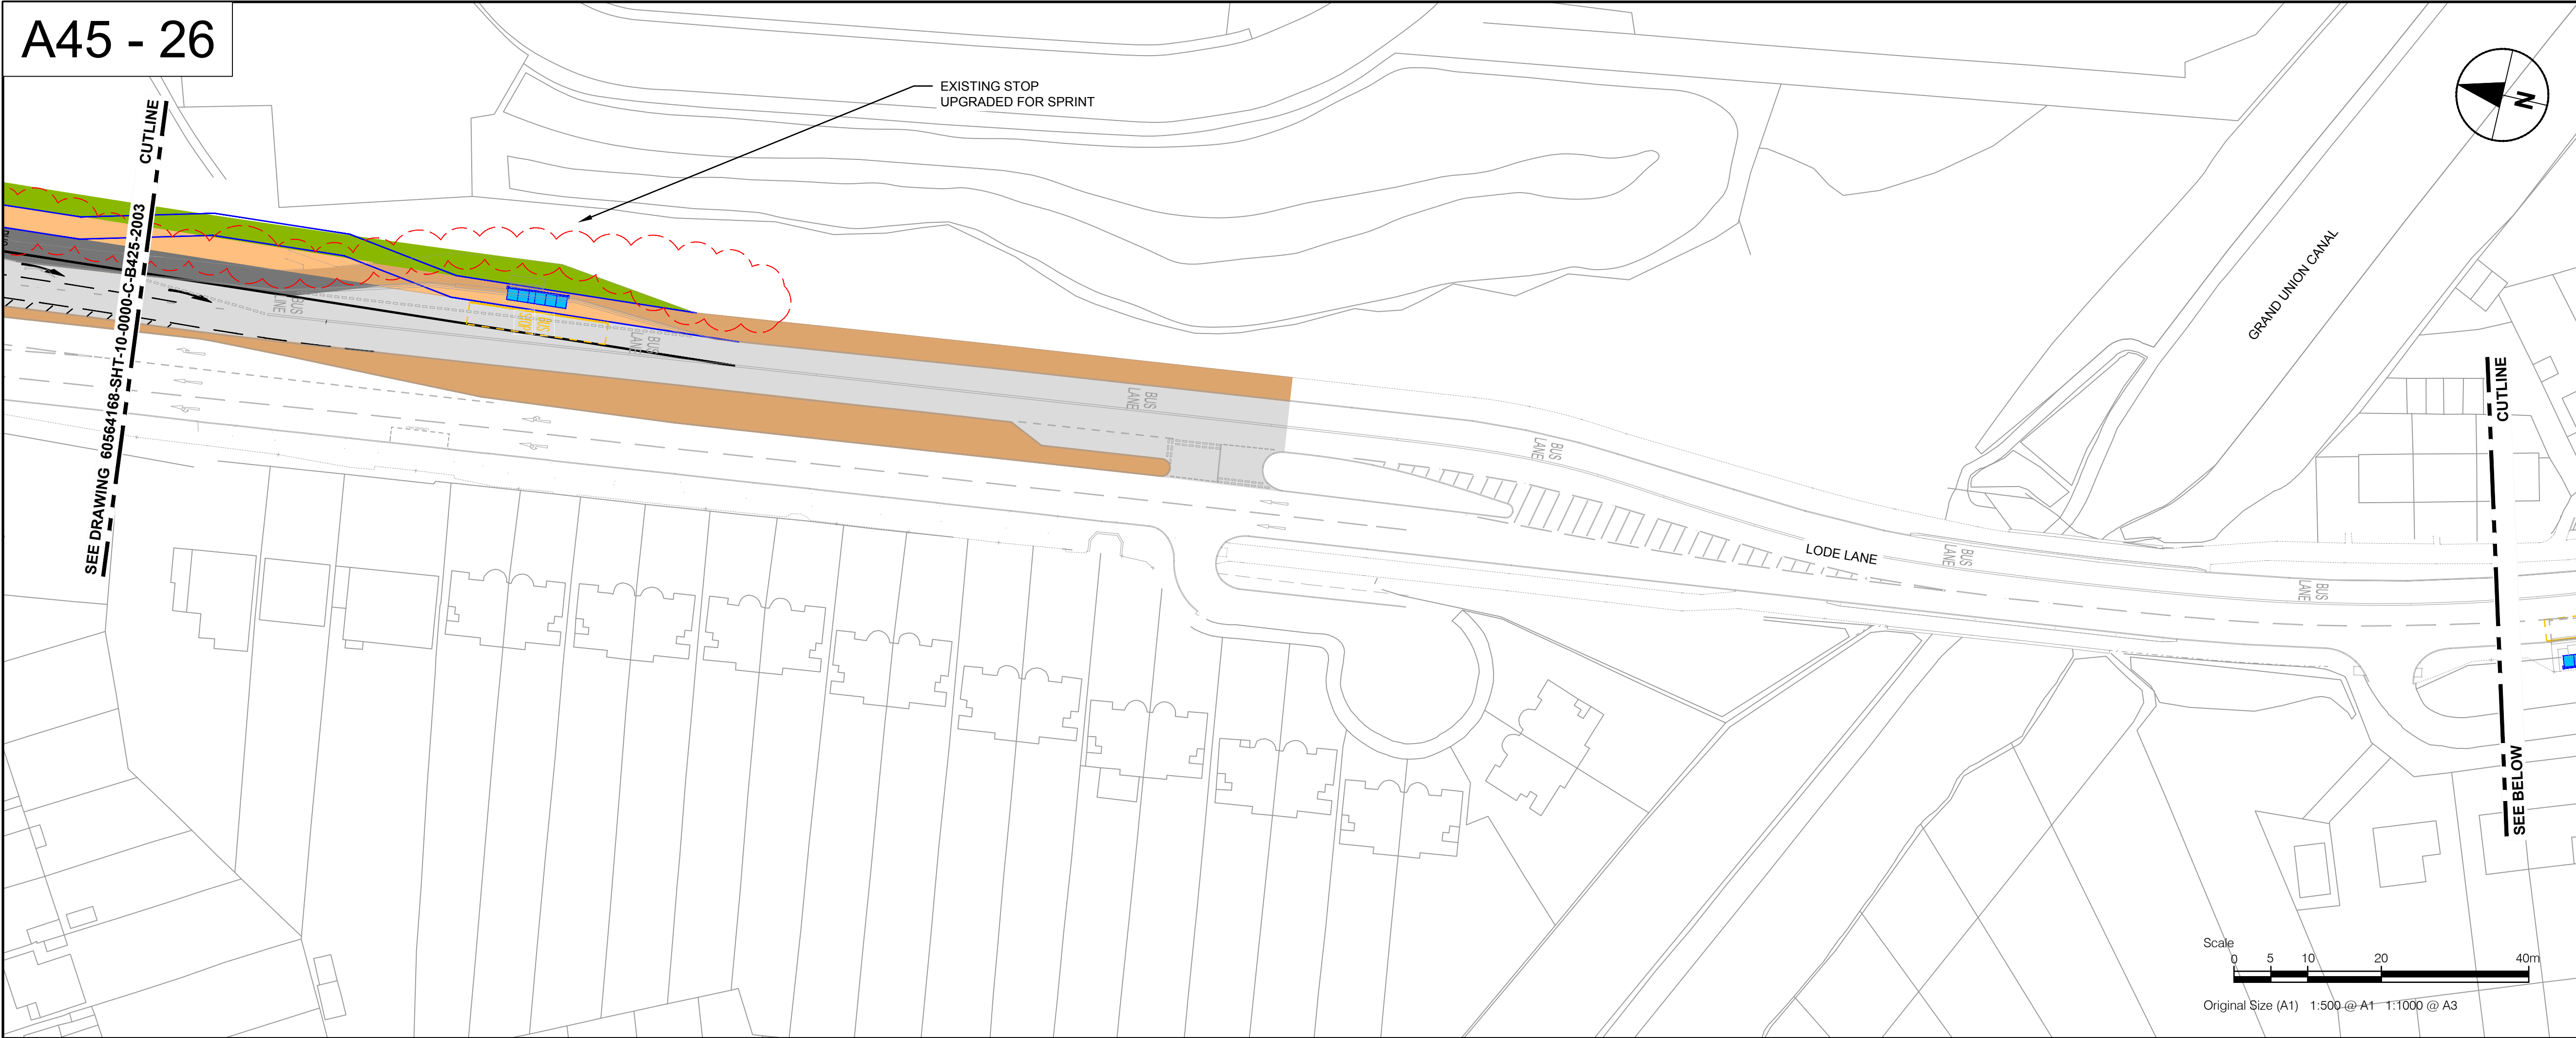

PROJECT



BUS RAPID TRANSIT
SPRINT - SOLIHULL
AND AIRPORT TO
BIRMINGHAM



KEY

	PROPOSED CARRIAGEWAY
	EXISTING CARRIAGEWAY
	PROPOSED FOOTWAY
	EXISTING FOOTWAY
	PROPOSED LANDSCAPING
	EXISTING LANDSCAPING
	PROPOSED KERB
	TREES TO BE REMOVED / AFFECTED TREES
	PROPOSED SIGN
	PROPOSED SAFETY BARRIER
	SPRINT BUS SHELTER

PROPOSALS

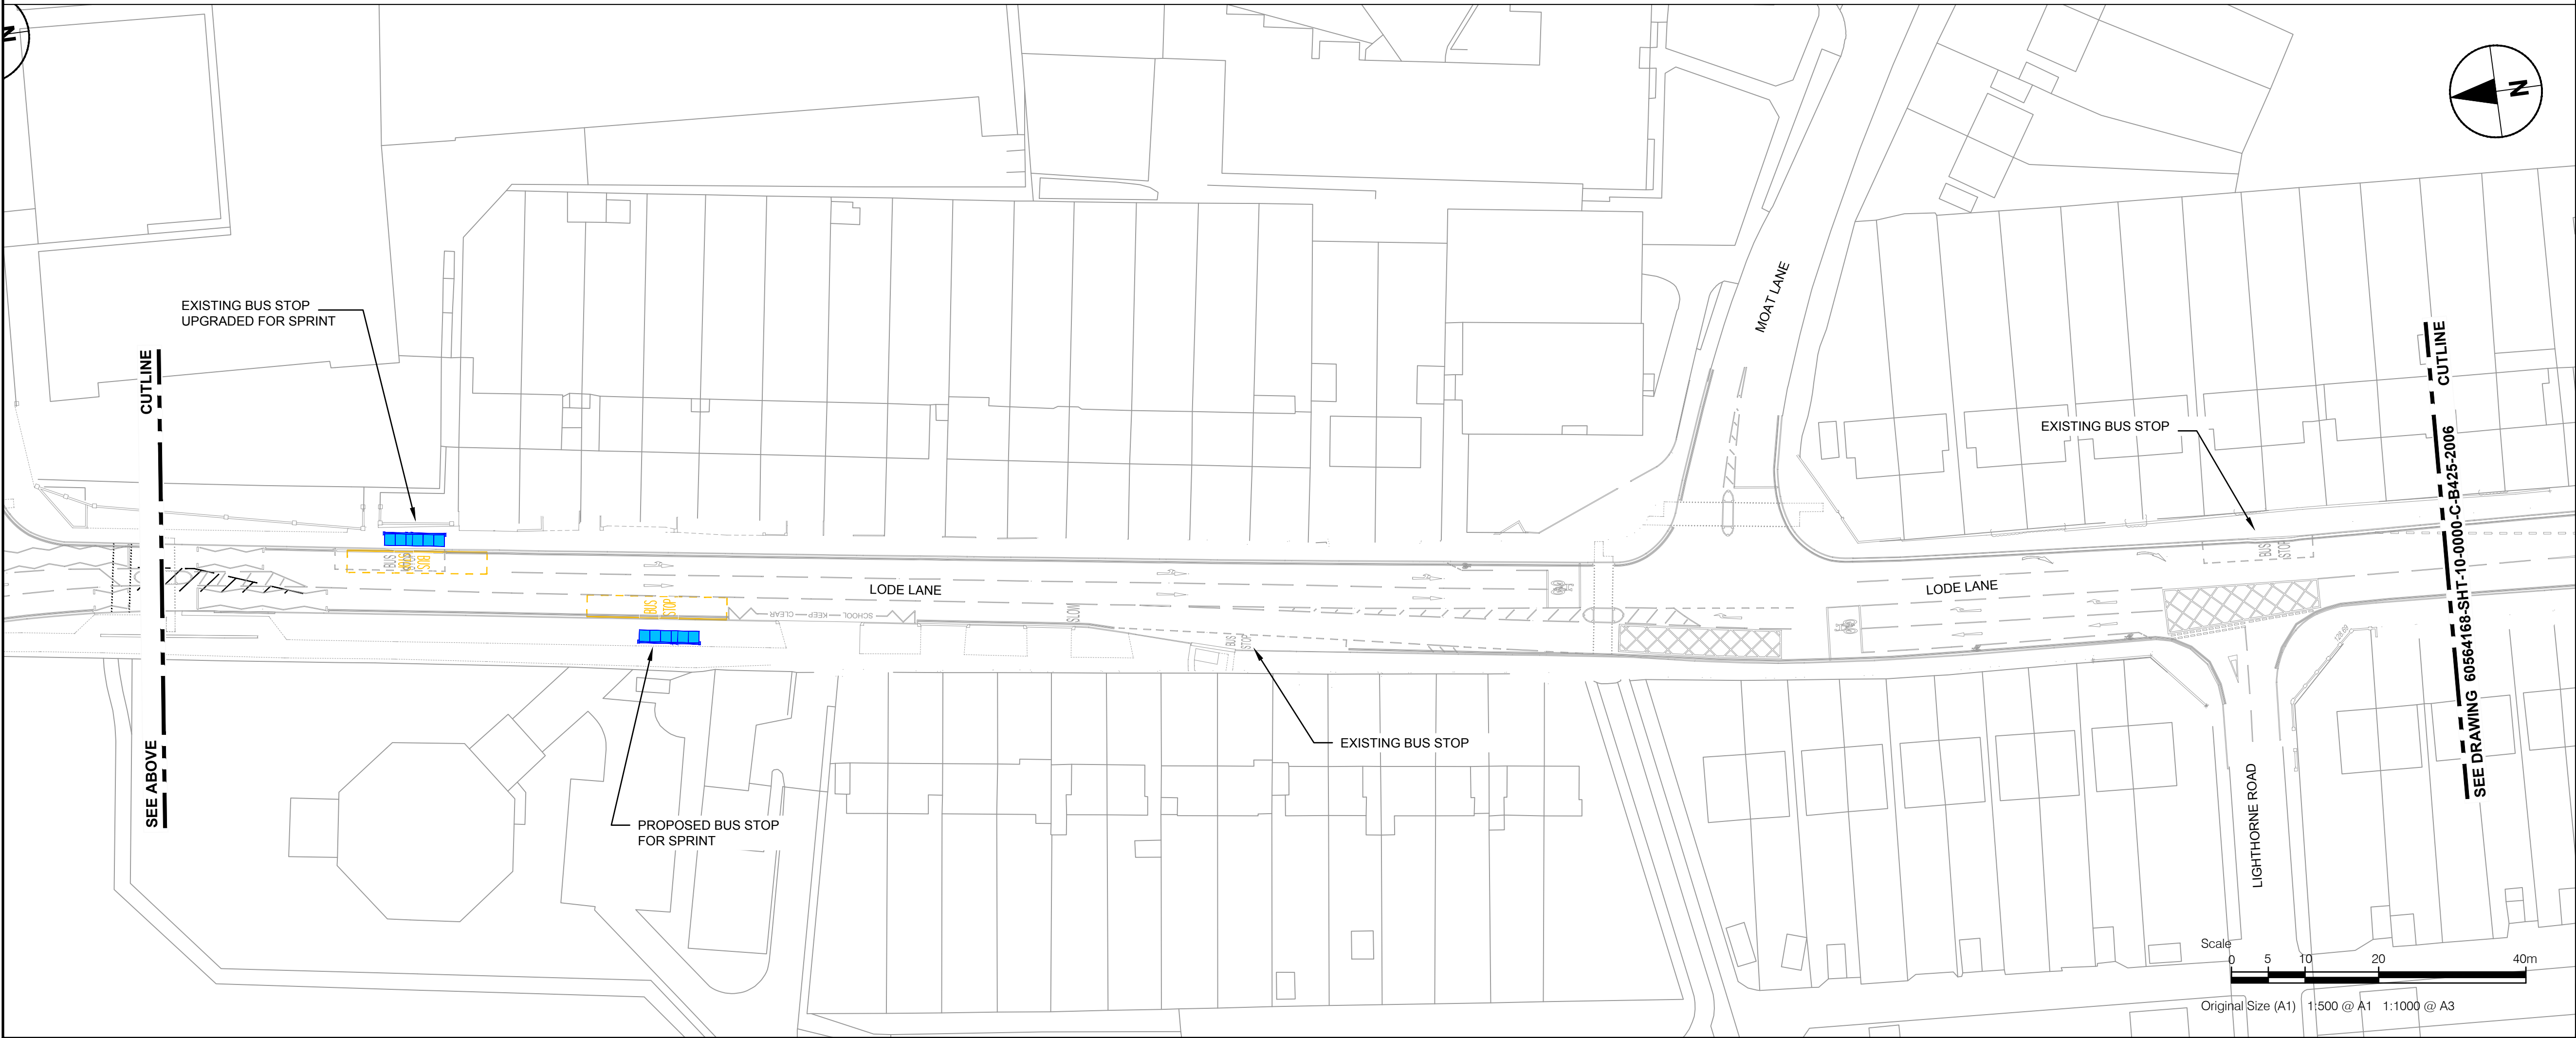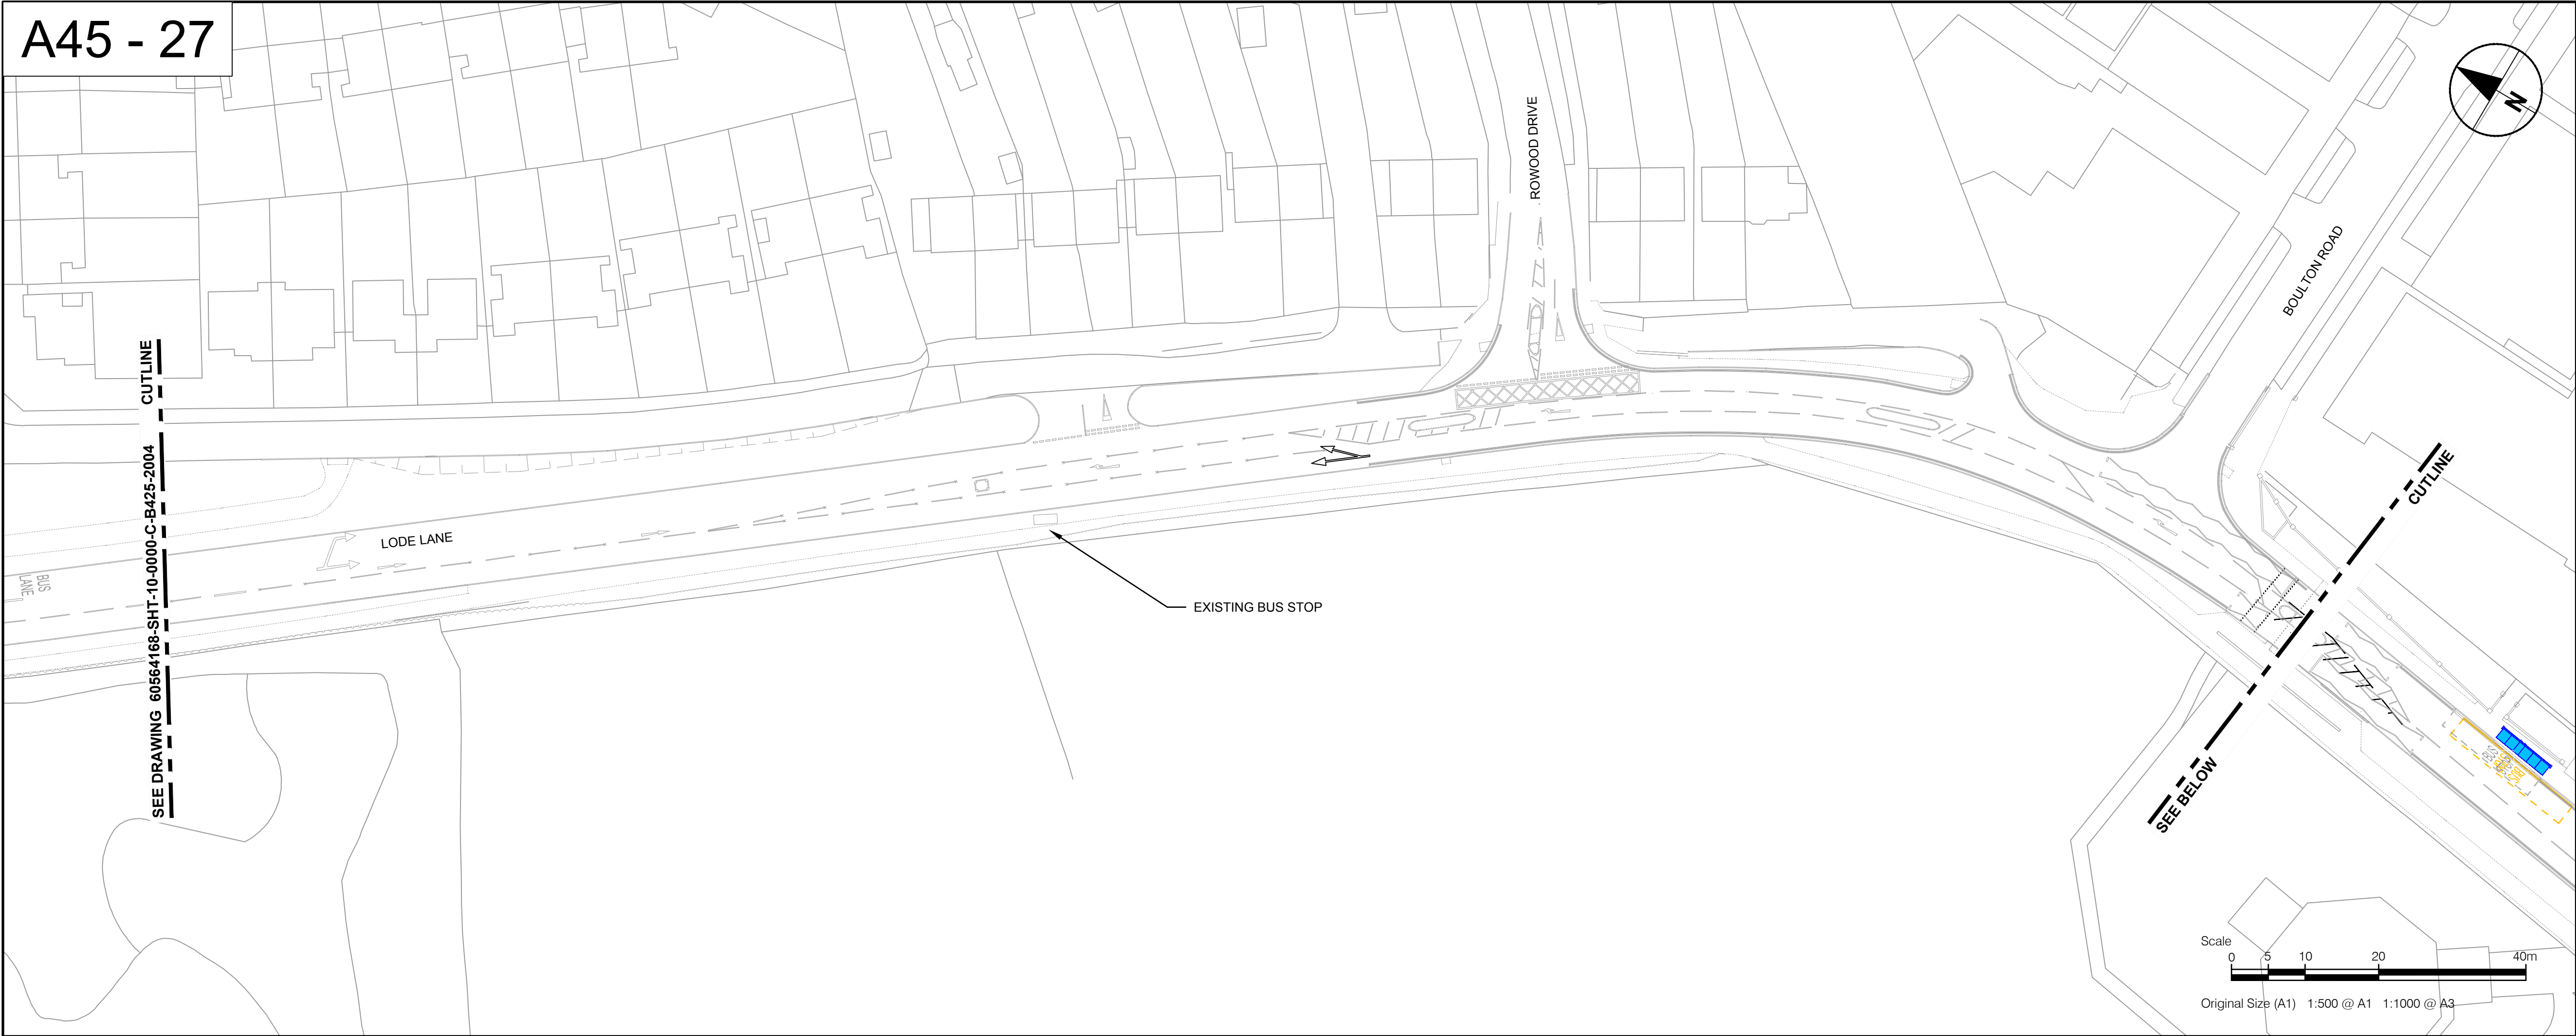


PROJECT

BUS RAPID TRANSIT SPRINT - SOLIHULL AND AIRPORT TO BIRMINGHAM



- KEY
- PROPOSED CARRIAGEWAY
 - EXISTING CARRIAGEWAY
 - PROPOSED FOOTWAY
 - EXISTING FOOTWAY
 - PROPOSED LANDSCAPING
 - EXISTING LANDSCAPING
 - PROPOSED KERB
 - TREES TO BE REMOVED / AFFECTED TREES
 - PROPOSED SIGN
 - PROPOSED SAFETY BARRIER
 - SPRINT BUS SHELTER

PROPOSALS

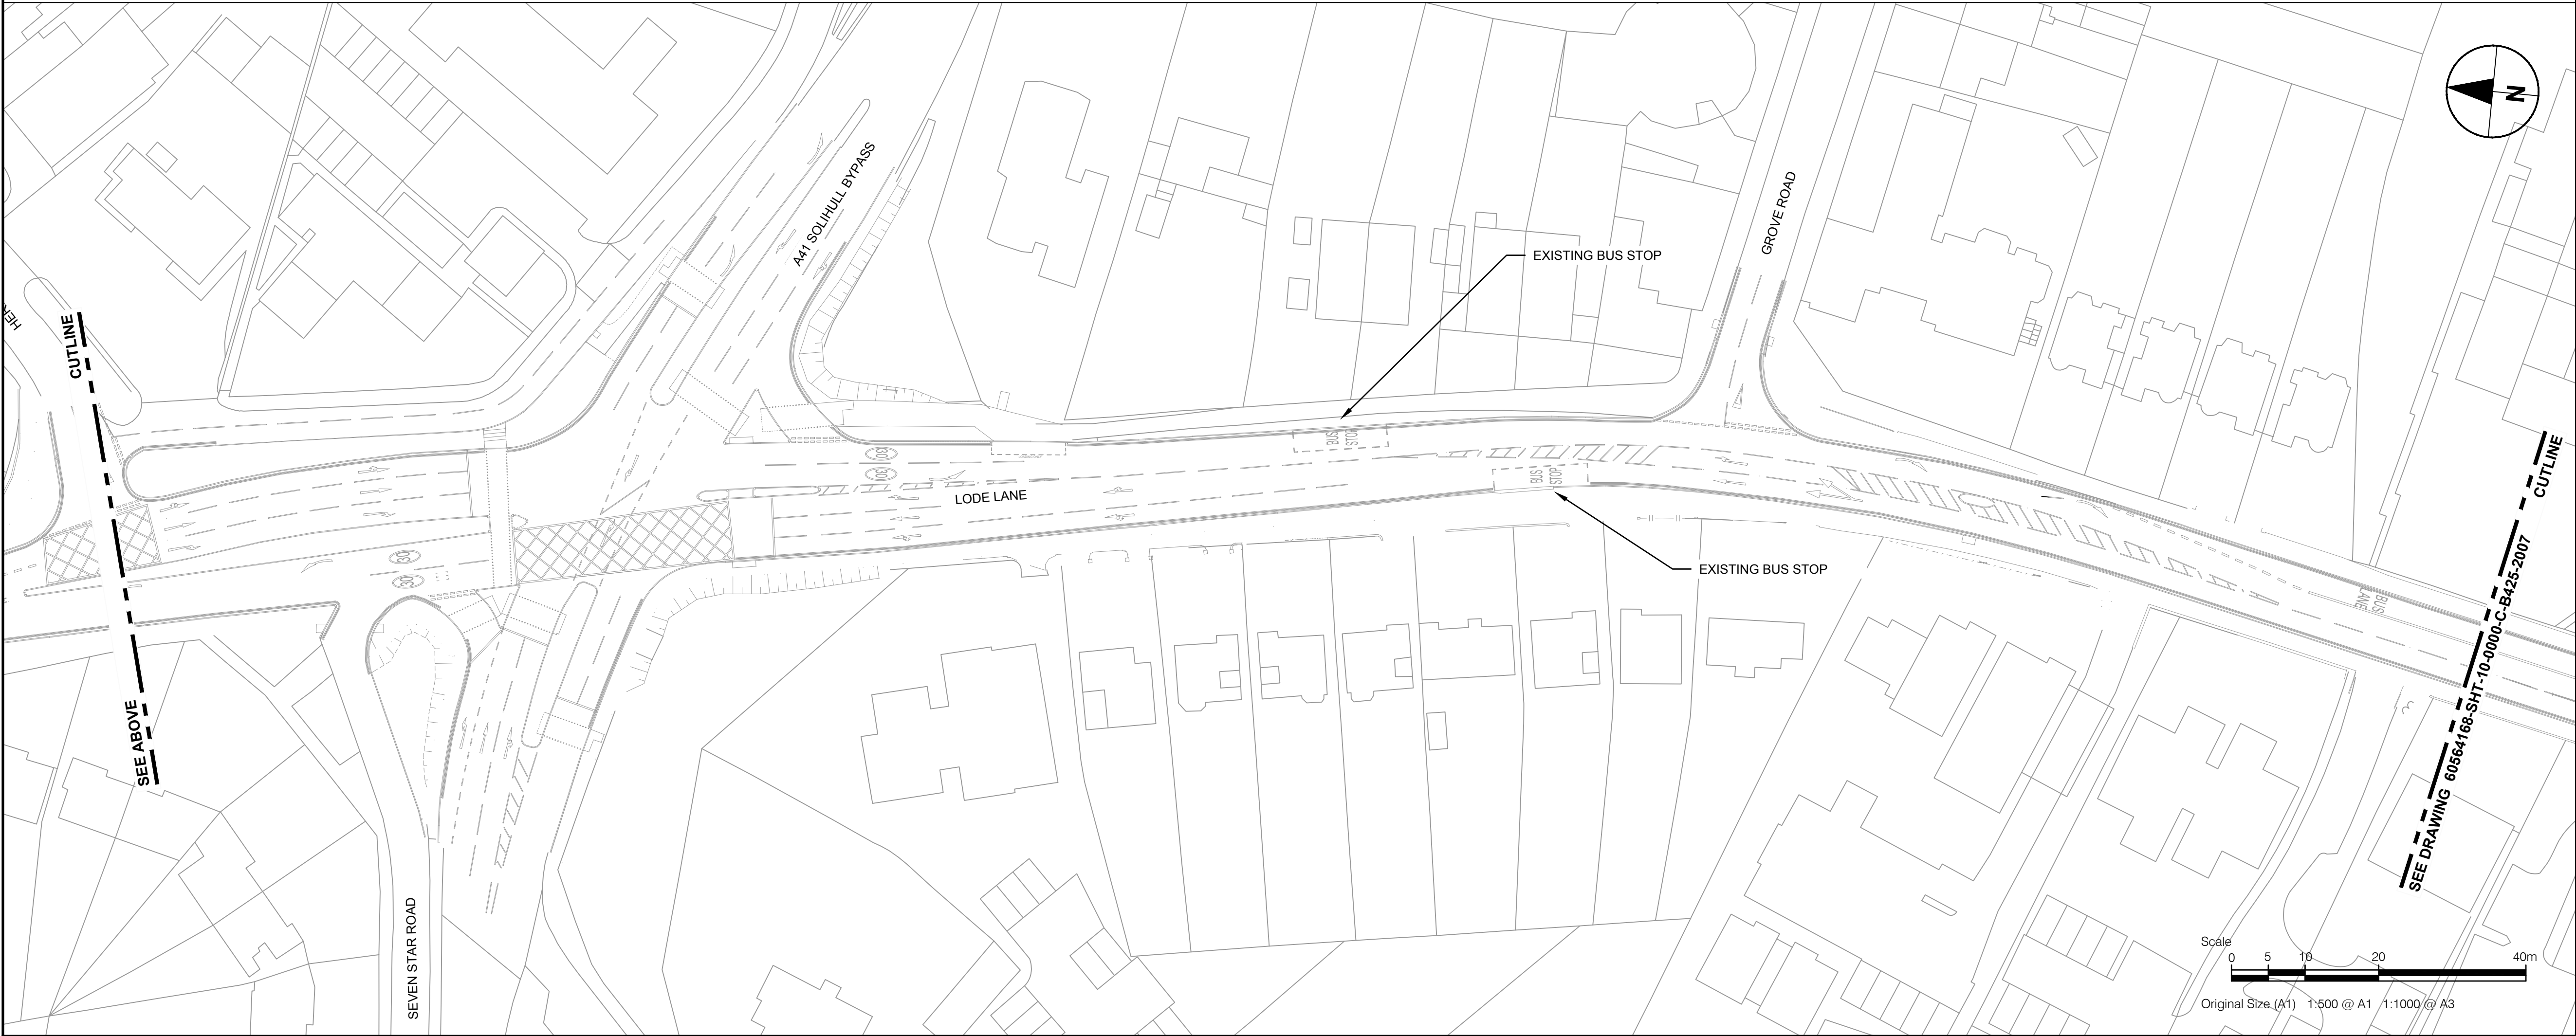



PROJECT

BUS RAPID TRANSIT
SPRINT - SOLIHULL
AND AIRPORT TO
BIRMINGHAM



- KEY
- PROPOSED CARRIAGEWAY
 - EXISTING CARRIAGEWAY
 - PROPOSED FOOTWAY
 - EXISTING FOOTWAY
 - PROPOSED LANDSCAPING
 - EXISTING LANDSCAPING
 - PROPOSED KERB
 - TREES TO BE REMOVED / AFFECTED TREES
 - PROPOSED SIGN
 - PROPOSED SAFETY BARRIER
 - SPRINT BUS SHELTER

PROPOSALS

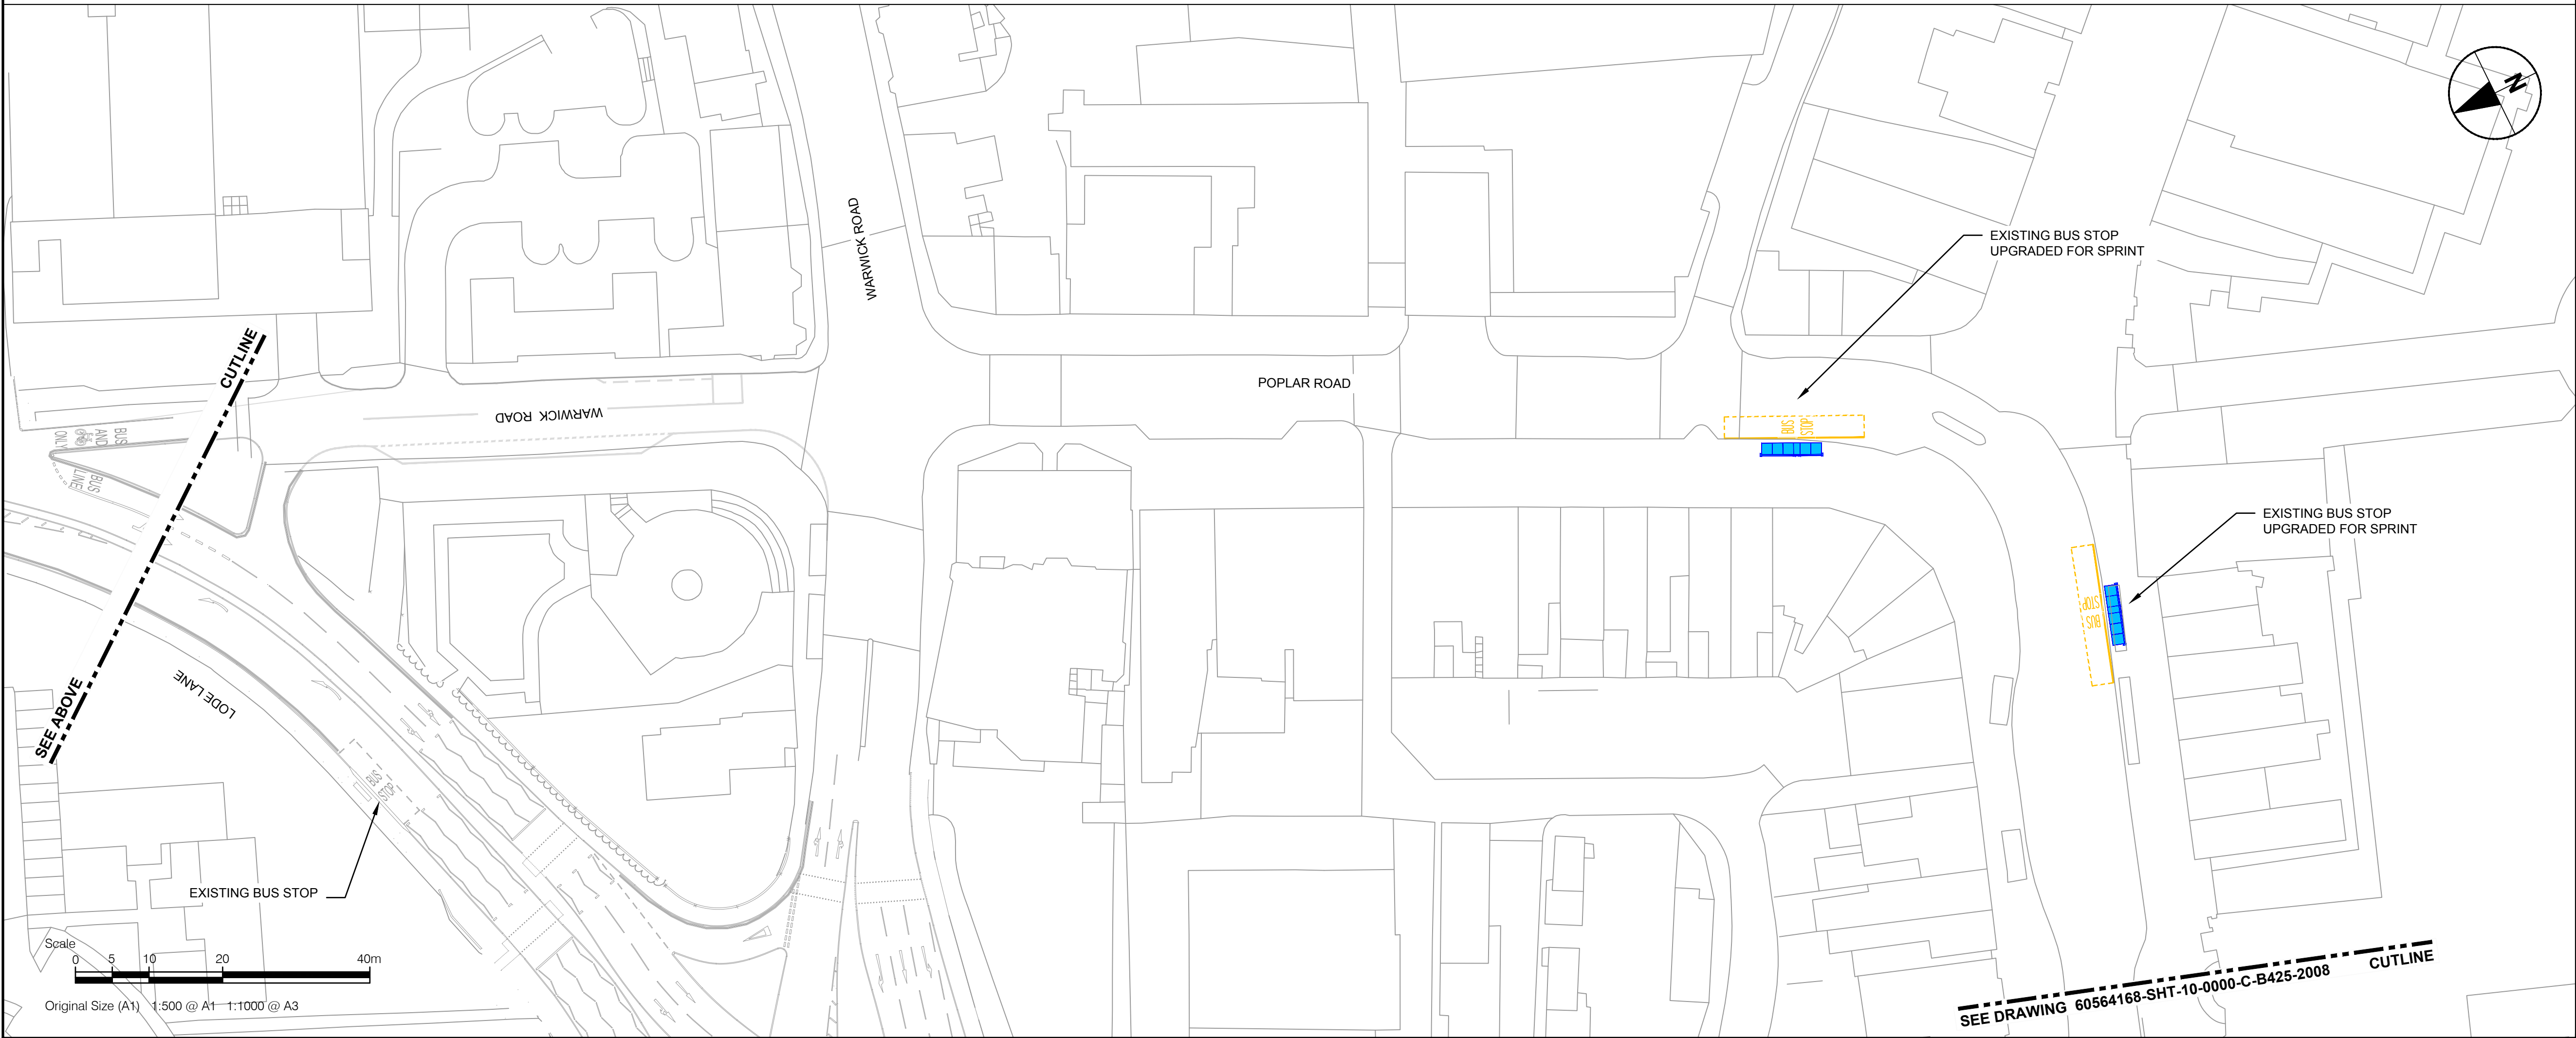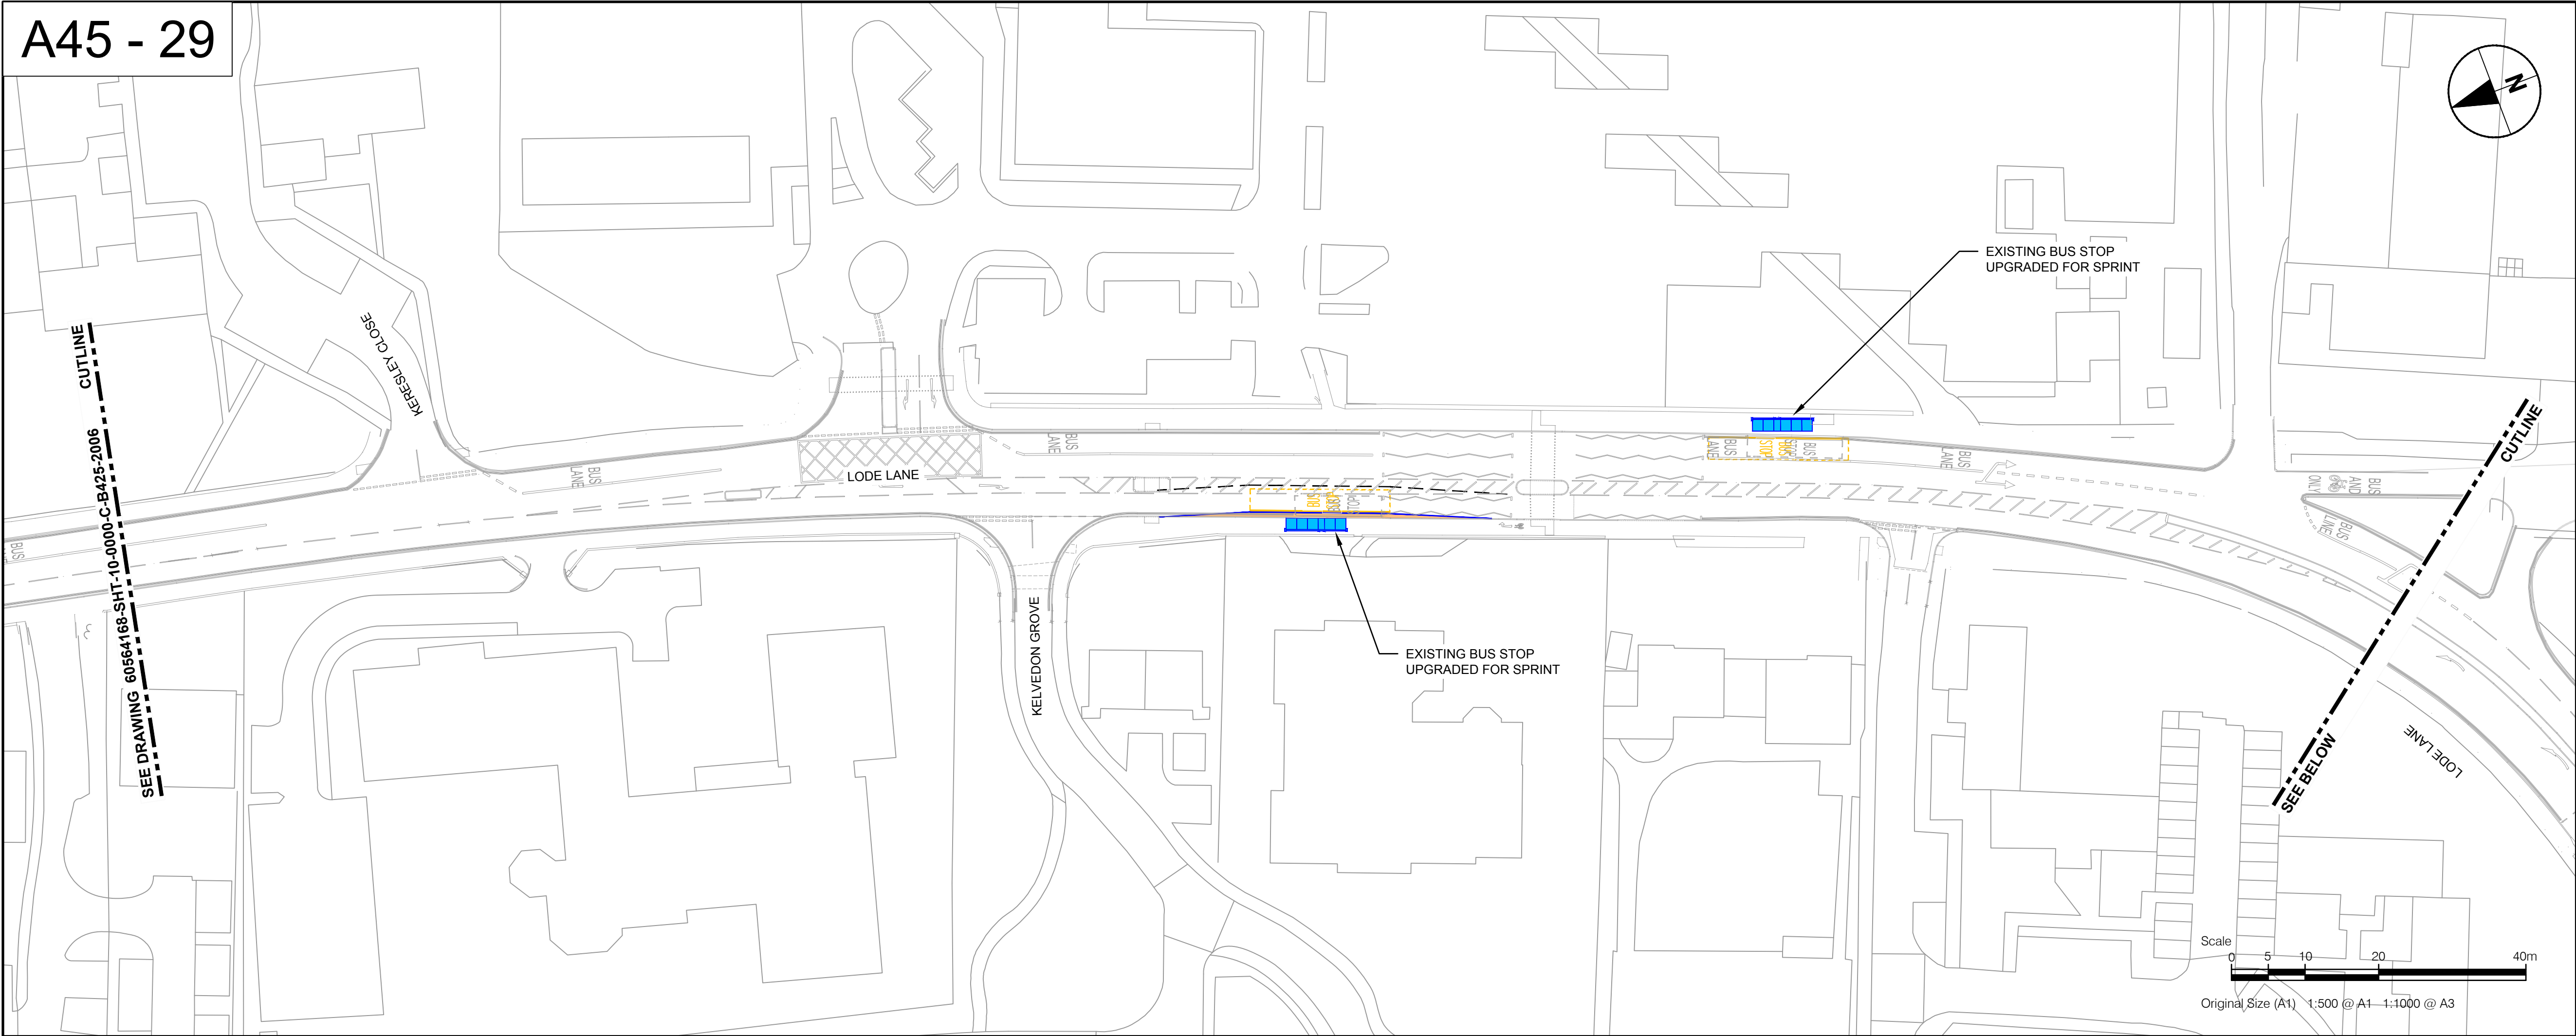

PROJECT

BUS RAPID TRANSIT
SPRINT - SOLIHULL
AND AIRPORT TO
BIRMINGHAM





KEY

	PROPOSED CARRIAGEWAY
	EXISTING CARRIAGEWAY
	PROPOSED FOOTWAY
	EXISTING FOOTWAY
	PROPOSED LANDSCAPING
	EXISTING LANDSCAPING
	PROPOSED KERB
	TREES TO BE REMOVED / AFFECTED TREES
	PROPOSED SIGN
	PROPOSED SAFETY BARRIER
	SPRINT BUS SHELTER

PROPOSALS

A45 - 30

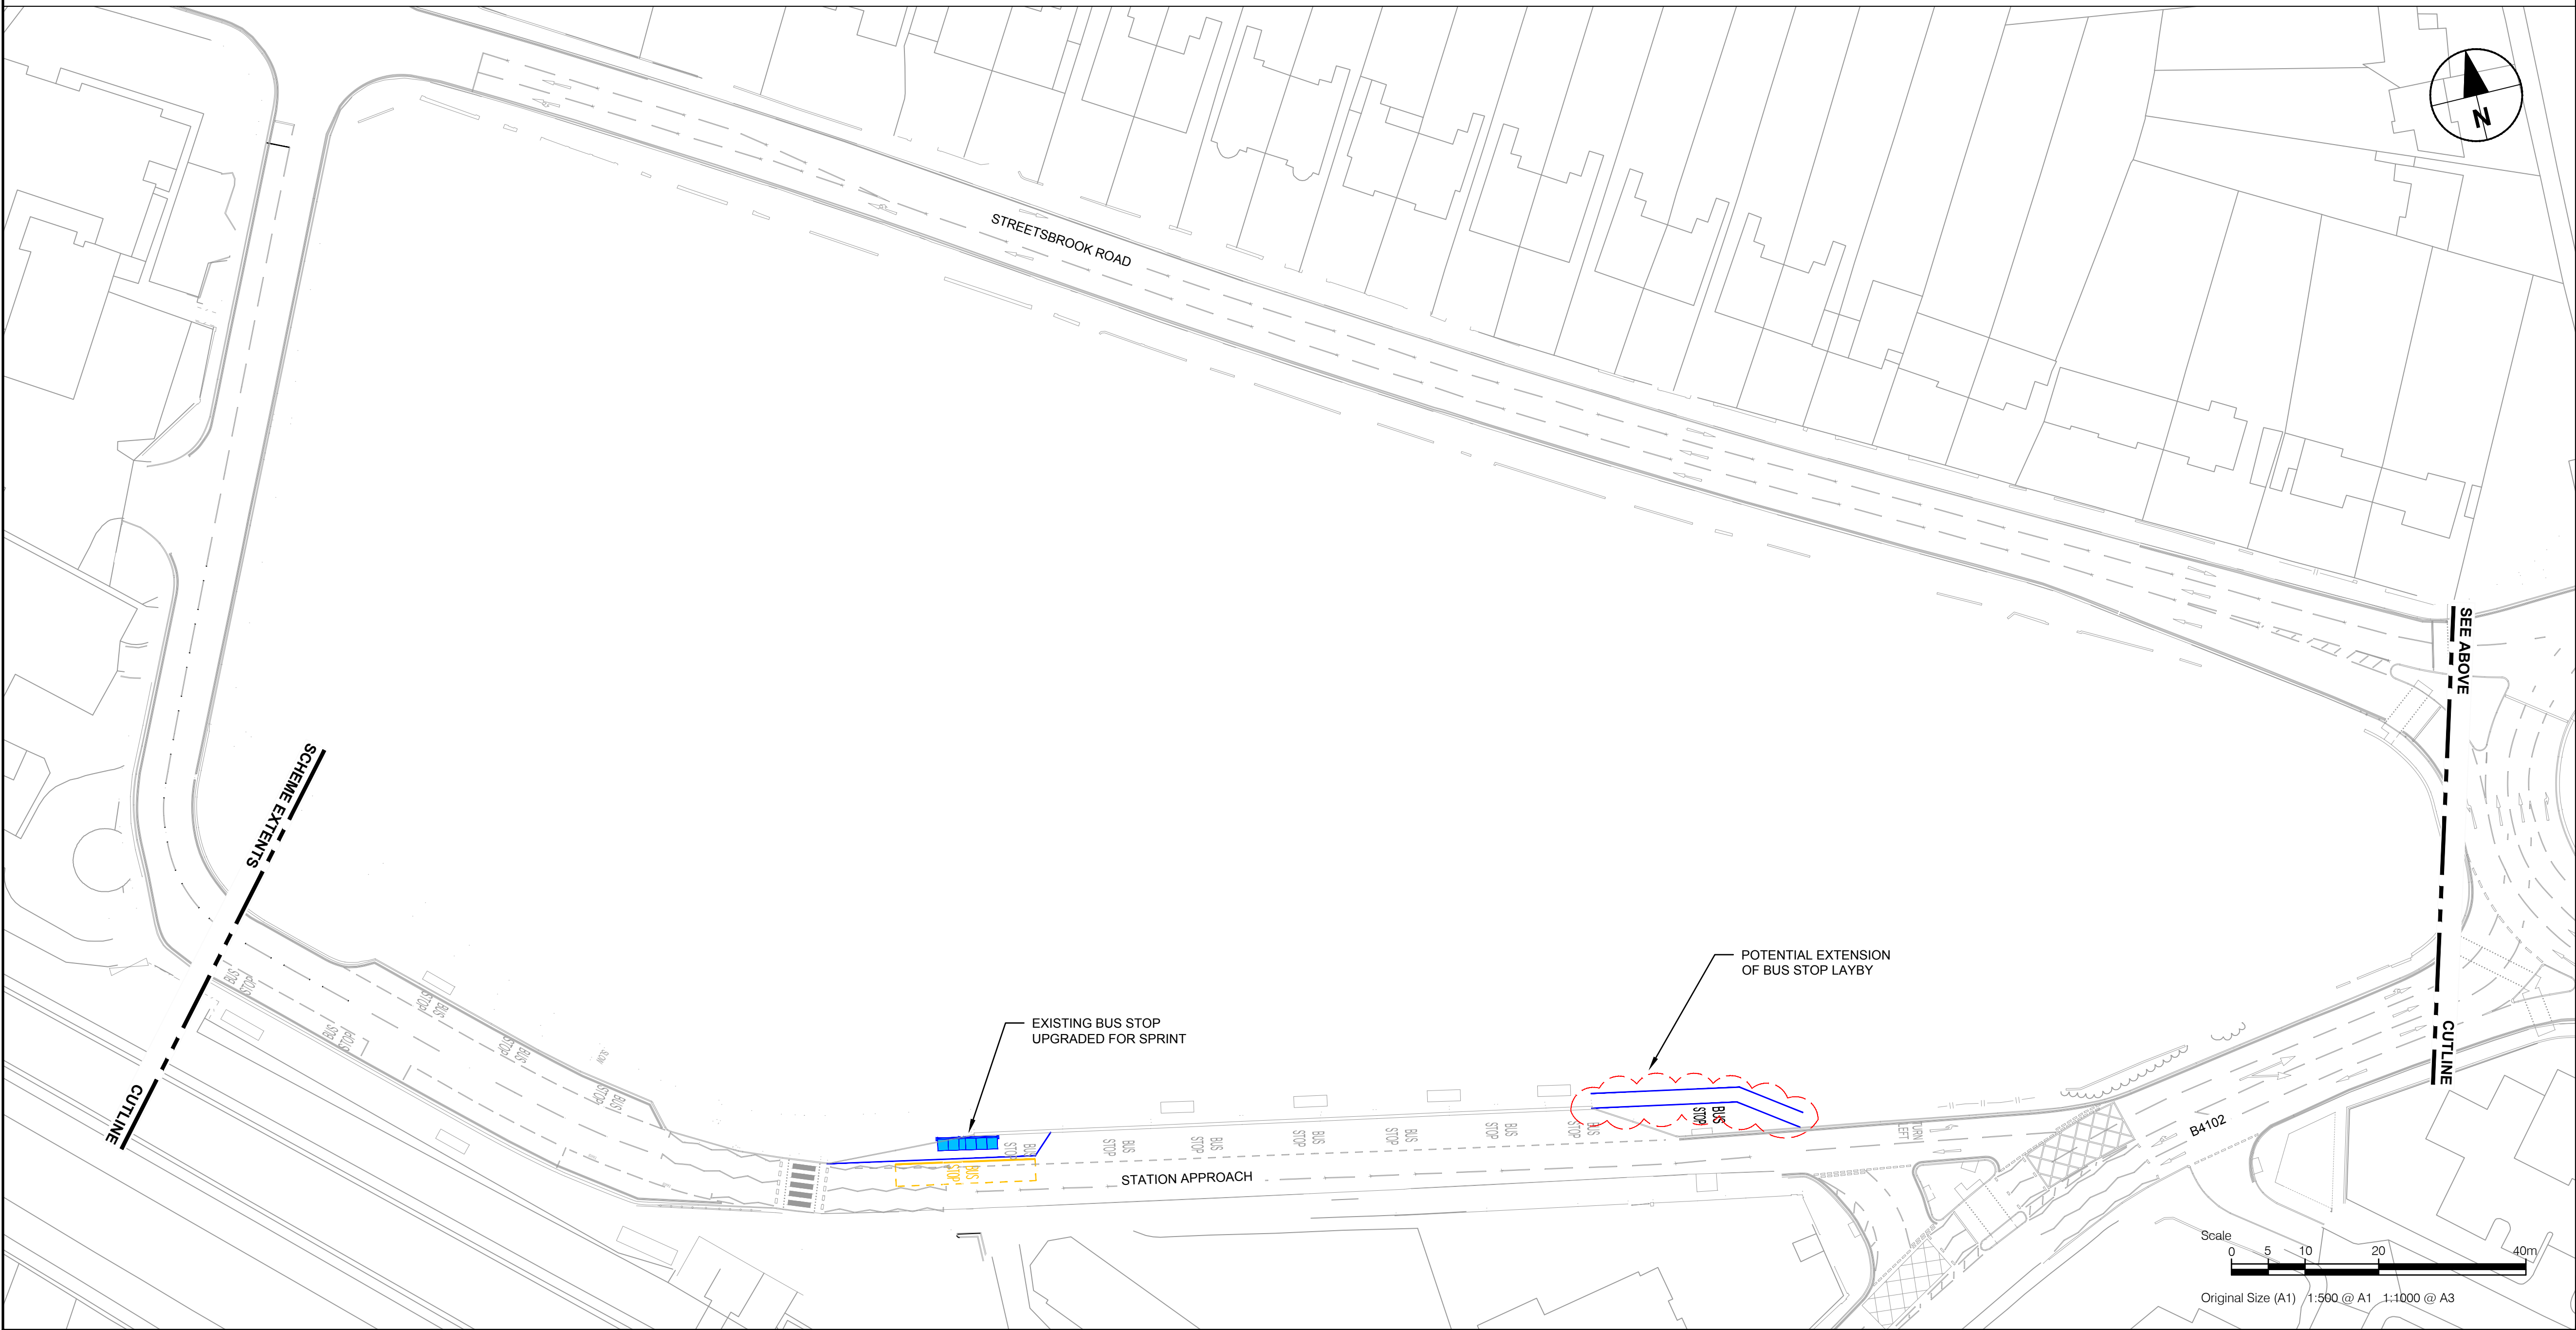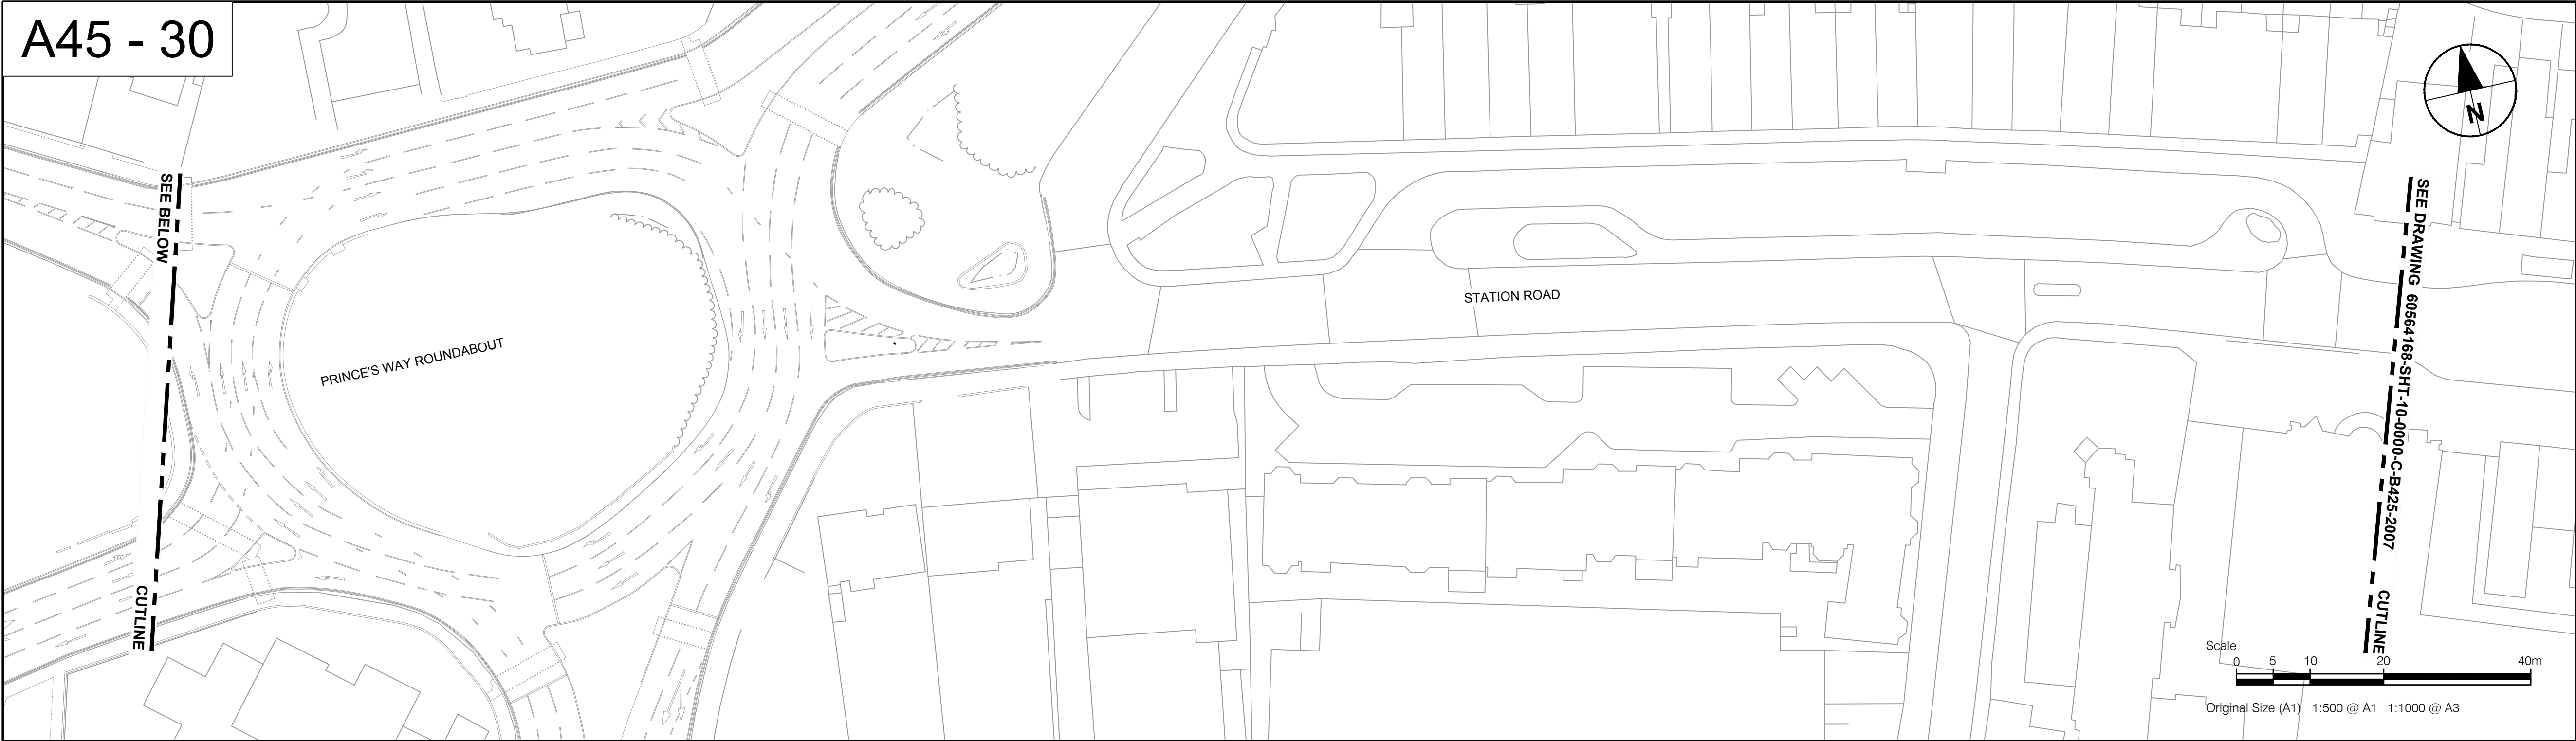

PROJECT
BUS RAPID TRANSIT
SPRINT - SOLIHULL
AND AIRPORT TO
BIRMINGHAM



KEY	
	PROPOSED CARRIAGEWAY
	EXISTING CARRIAGEWAY
	PROPOSED FOOTWAY
	EXISTING FOOTWAY
	PROPOSED LANDSCAPING
	EXISTING LANDSCAPING
	PROPOSED KERB
	TREES TO BE REMOVED / AFFECTED TREES
	PROPOSED SIGN
	PROPOSED SAFETY BARRIER
	SPRINT BUS SHELTER

PROPOSALS