


# SHEET 04

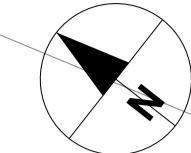

# AECOM

PROJECT

**A34 WALSALL TO BIRMINGHAM SPRINT BRT**

CLIENT



CONSULTANT

AECOM  
The Colmore Building  
Colmore Circus Queensway  
Birmingham  
T:01212621900  
www.aecom.com

REGISTRATION

Reproduced from the Ordnance Survey map with the permission of the controller of H.M. Stationery Office. © Crown copyright reserved. Licence no. 100031673.

NOTES

1. ALL WORKS SHALL BE CARRIED OUT IN ACCORDANCE WITH THE CONTRACT SPECIFICATION AND THE MANUAL OF CONTRACT DOCUMENTS FOR HIGHWAY WORKS INCLUDING REVISION/AMENDMENTS AND ANY CLIENT SPECIFIC ADDITIONAL OR SUBSTITUTE CLAUSES.
2. ANY DISCREPANCIES, ERRORS OR OMISSIONS TO BE BROUGHT TO THE ATTENTION OF THE PROJECT MANAGER.
3. ALL DIMENSIONS TO BE CHECKED BEFORE COMMENCEMENT OF WORK ON SITE.
4. ALL DIMENSIONS IN METRES UNLESS OTHERWISE STATED.

KEY

- PROPOSED KERBLINE
- PROPOSED ROAD MARKINGS

UNLESS OTHERWISE STATED EXISTING RESTRICTIONS WILL REMAIN

ISSUE/REVISION

NO	DATE	DESCRIPTION
P01	22/06/20	First Issue
C01	22/06/20	For Advertising
I/R	DATE	DESCRIPTION

ISSUE PURPOSE / SUITABILITY

FOR ADVERTISING

PROJECT NUMBER

60599248

SHEET TITLE



SPRINT A34  
TRO CONSULTATION PLANS  
SHEET 04

SHEET NUMBER

60599248-ACM-2650-BCC-DR-TR-000004

ISO A1 594mm x 841mm  
Drawn: EMF  
Approved: AC  
Checked: SG  
Designer: --  
Project Management Initials: --  
Revison: C01

Last saved by: EVA.TABOADA(2020-02-06) Last Plotted: 2011-05-25  
Filename: C:\pwworking\aecom\_us03\ukview\garababae@aecom.com\d0128414460599248-ACM-2650-BCC-DR-TR-000004

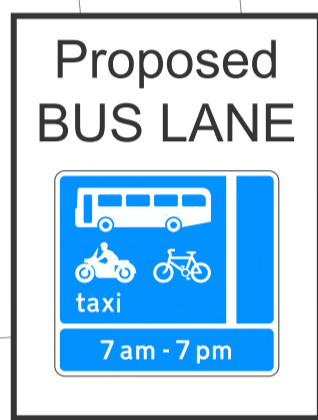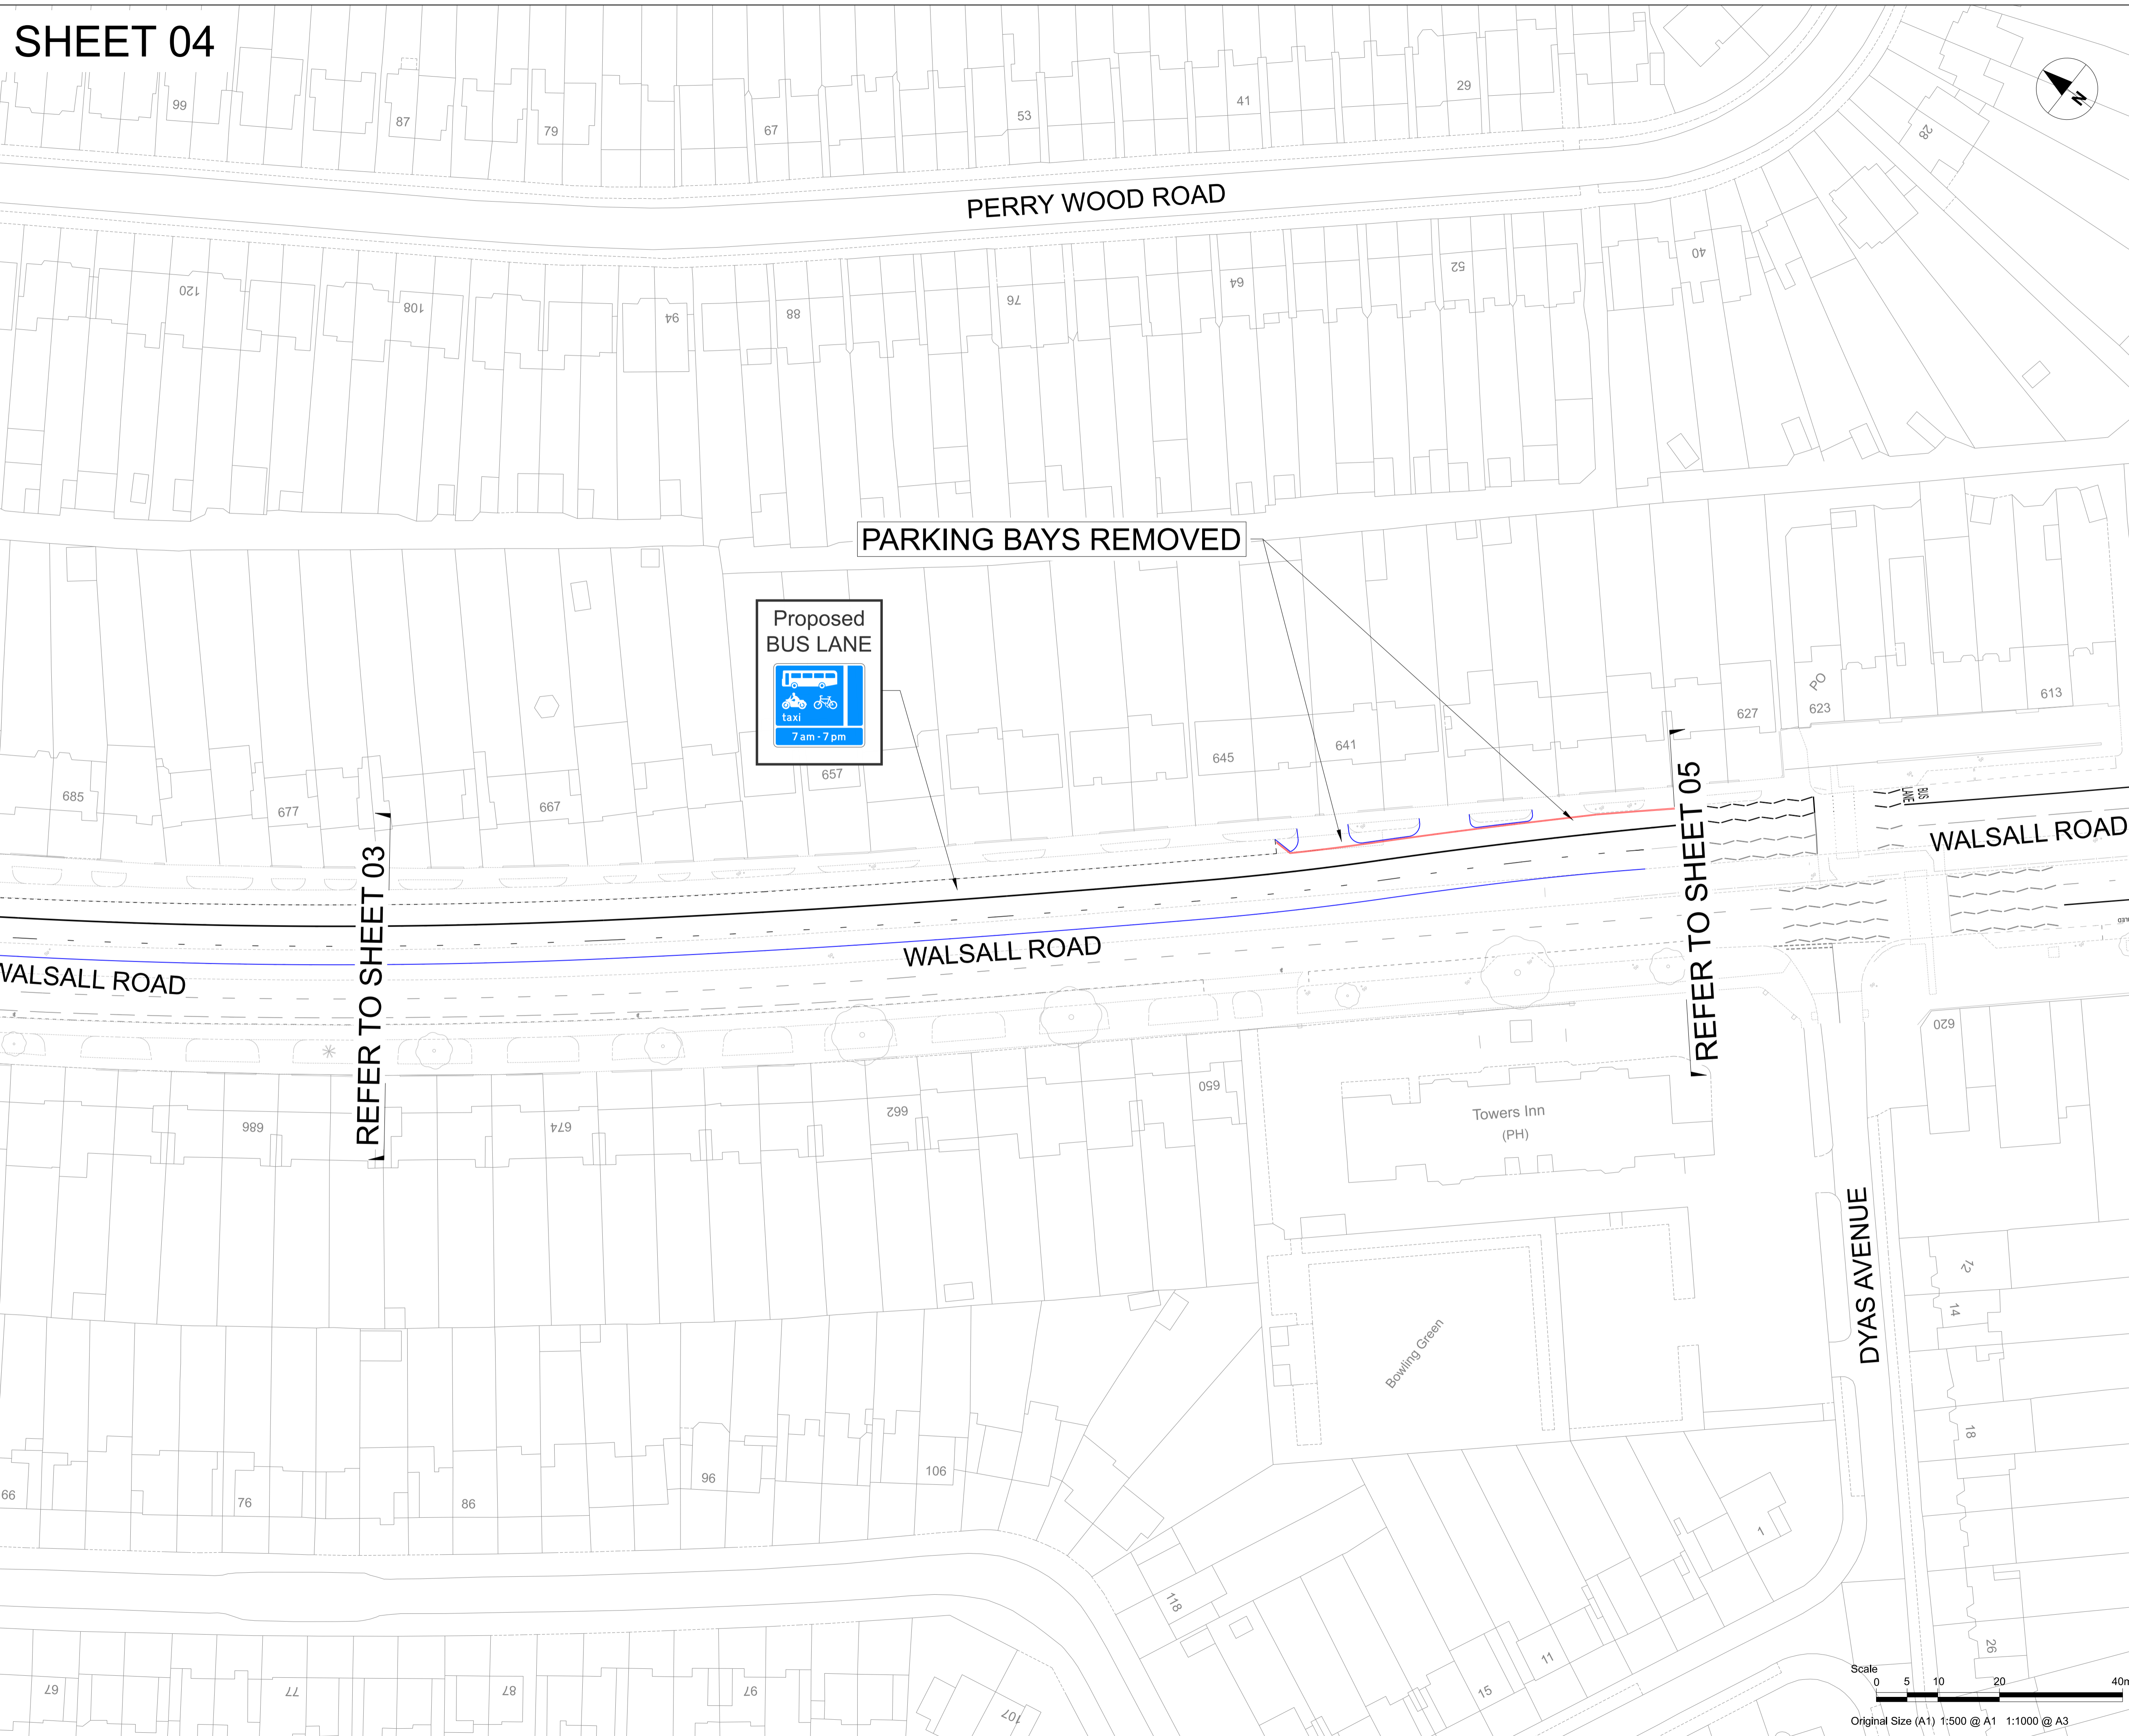

PARKING BAYS REMOVED

REFER TO SHEET 03

REFER TO SHEET 05

