


# SHEET 15

ISO A1: 594mm x 841mm  
 Drawn: EMF  
 Approved: AC  
 Checked: SG  
 Designer: COT  
 Project Management Initials: COT

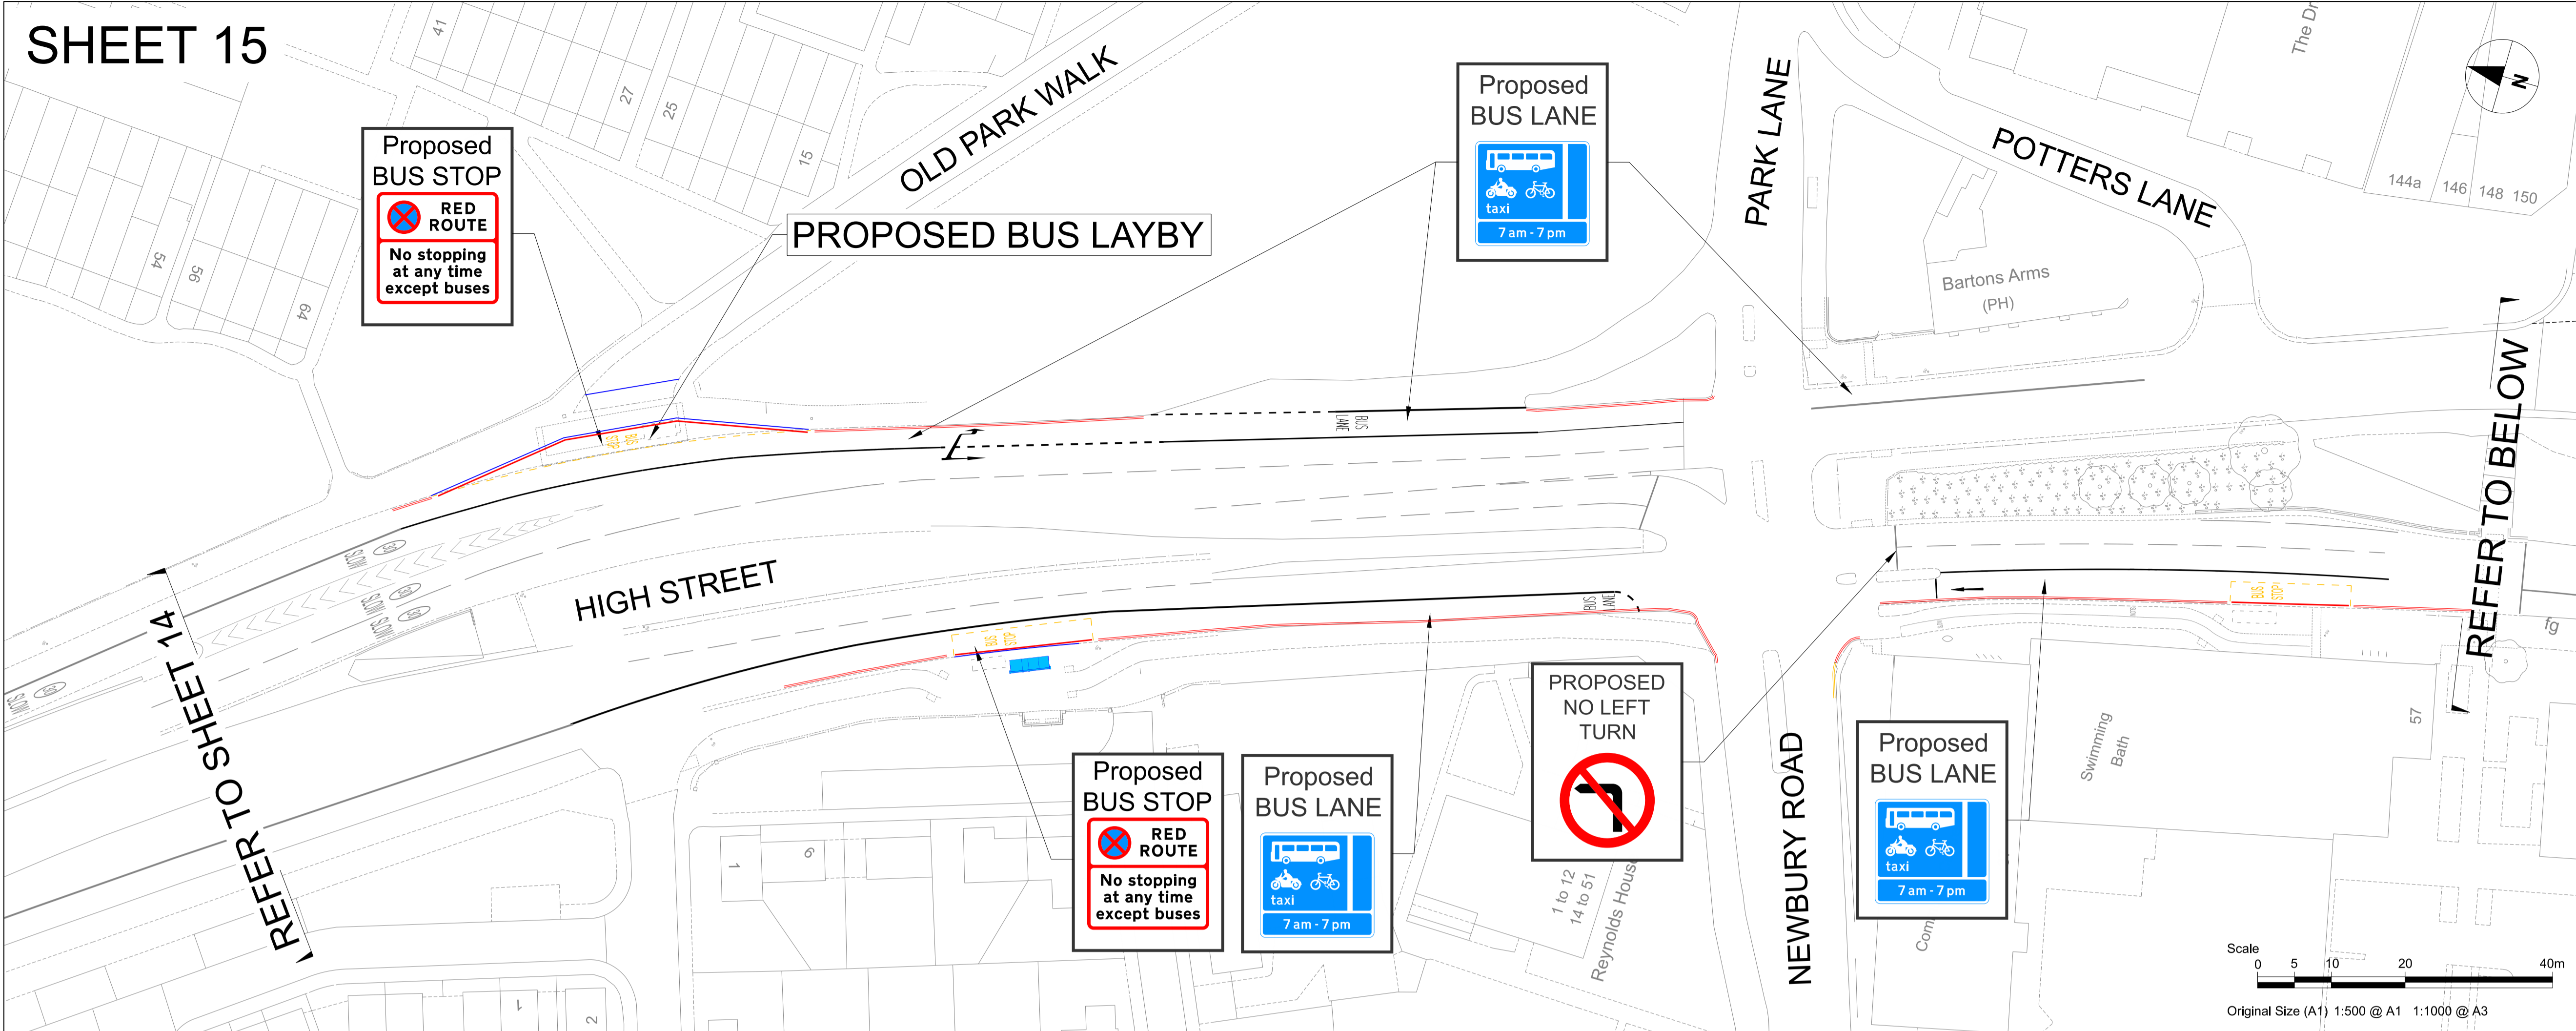

**PROJECT**  
 A34 WALSALL TO BIRMINGHAM SPRINT BRT

**CLIENT**  

 Transport for West Midlands

**CONSULTANT**  
 AECOM  
 The Colmore Building  
 Colmore Circus Queensway  
 Birmingham  
 T:01212621900  
 www.aecom.com

**REGISTRATION**  
 Reproduced from the Ordnance Survey map with the permission of the controller of H.M. Stationery Office. © Crown copyright reserved. Licence no. 100031673.

**NOTES**

- ALL WORKS SHALL BE CARRIED OUT IN ACCORDANCE WITH THE CONTRACT SPECIFICATION AND THE MANUAL OF CONTRACT DOCUMENTS FOR HIGHWAY WORKS INCLUDING REVISION/AMENDMENTS AND ANY CLIENT SPECIFIC ADDITIONAL OR SUBSTITUTE CLAUSES.
- ANY DISCREPANCIES, ERRORS OR OMISSIONS TO BE BROUGHT TO THE ATTENTION OF THE PROJECT MANAGER.
- ALL DIMENSIONS TO BE CHECKED BEFORE COMMENCEMENT OF WORK ON SITE.
- ALL DIMENSIONS IN METRES UNLESS OTHERWISE STATED.

**KEY**

PROPOSED KERBLINES

PROPOSED ROAD MARKINGS

UNLESS OTHERWISE STATED EXISTING RESTRICTIONS WILL REMAIN

**ISSUE/REVISION**

NO	DATE	DESCRIPTION
P01	22/06/20	First Issue
C01	22/06/20	For Advertising
I/R	DATE	DESCRIPTION

**ISSUE PURPOSE / SUITABILITY**  
 FOR ADVERTISING

**PROJECT NUMBER**  
 60599248

**SHEET TITLE**  
 SPRINT A34 TRO CONSULTATION PLANS SHEET 15

**SHEET NUMBER**  
 60599248-ACM-2650-BCC-DR-TR-000015

Last saved by: EVA.TABOADA(2020-02-06) Last Plotted: 2011-05-25  
 Filename: C:\pwworking\aecom\_us03\_lukieva.garabatos@aecom.com\d01261446059248-ACM-2650-BCC-DR-TR-000015

This drawing has been prepared for the use of AECOM's client. It may not be used, modified, reproduced or relied upon by third parties, except as agreed by AECOM or as required by law. AECOM accepts no responsibility, and denies any liability, whatsoever, to any party that uses or relies on this drawing without AECOM's express written consent. All measurements must be obtained from the stated dimensions.