



KEY

- PROPOSED KERBLINE
- BUS LANE - HOURS OF OPERATION 7AM - 7PM
CLASS OF EXEMPT VEHICLE - BUS
LICENSED TAXI
PEDAL CYCLE
MOTOR CYCLE
- BUS LANE - HOURS OF OPERATION 24 HOURS
CLASS OF EXEMPT VEHICLE - BUS
LICENSED TAXI
PEDAL CYCLE
MOTOR CYCLE
- BUS LANE - HOURS OF OPERATION 7AM - 10AM
CLASS OF EXEMPT VEHICLE - BUS
LICENSED TAXI
PEDAL CYCLE
MOTOR CYCLE
- BUS LANE - HOURS OF OPERATION 4PM - 7PM
CLASS OF EXEMPT VEHICLE - BUS
LICENSED TAXI
PEDAL CYCLE
MOTOR CYCLE
- EXISTING BUS LANE REMOVED
- PROPOSED RESTRICTION ADVERTISED
BETWEEN 29TH JUNE 2020 AND 20TH JULY 2020
SHOWN HIGHLIGHTED IN GREEN
- PROPOSED RESTRICTION SHOWN IN BLUE

NOTE: EXISTING BUS LANES NOT SHOWN

AECOM
PROJECT
A34 WALSALL TO
BIRMINGHAM
SPRINT BRT
A3 Scale 1:1250

CLIENT
 Transport for West Midlands
CONSULTANT
AECOM
The Colmore Building
Colmore Circus Queensway
Birmingham
T: 01212621900
www.aecom.com

LOCAL HIGHWAY AUTHORITY
 Birmingham City Council
NOTES
1. DO NOT SCALE FROM THIS DRAWING
2. ANY DISCREPANCIES, ERRORS OR OMISSIONS TO BE BROUGHT TO THE ATTENTION OF THE PROJECT MANAGER.

REGISTRATION
Reproduced from the Ordnance Survey map with the permission of the controller of H.M. Stationery Office. © Crown copyright and database rights 2020. Ordnance Survey 0100031673.
ISSUE PURPOSE
FOR ADVERTISING
PROJECT NUMBER
60599248

ISSUE/REVISION

I/R	DATE	DESCRIPTION
P01	30/01/20	First Issue
P02	22/06/20	TRO Amendment
C01	22/06/20	For Advertising
P03	18/12/20	TRO Amendment
P04	16/07/21	TRO Amendment
C02	19/07/21	For Advertising

Drawn: RS	Checked: PE	Approved: SG	Revision: C02
-----------	-------------	--------------	---------------

SHEET TITLE
TRAFFIC REGULATION ORDER
BUS LANE
SHEET 8
SHEET NUMBER
60599248-ACM-2600-0000-DR-TR-000008



KEY	
	PROPOSED KERBLINE
	BUS LANE - HOURS OF OPERATION 7AM - 7PM CLASS OF EXEMPT VEHICLE - BUS LICENSED TAXI PEDAL CYCLE MOTOR CYCLE
	BUS LANE - HOURS OF OPERATION 24 HOURS CLASS OF EXEMPT VEHICLE - BUS LICENSED TAXI PEDAL CYCLE MOTOR CYCLE
	BUS LANE - HOURS OF OPERATION 7AM - 10AM CLASS OF EXEMPT VEHICLE - BUS LICENSED TAXI PEDAL CYCLE MOTOR CYCLE
	BUS LANE - HOURS OF OPERATION 4PM - 7PM CLASS OF EXEMPT VEHICLE - BUS LICENSED TAXI PEDAL CYCLE MOTOR CYCLE
	EXISTING BUS LANE REMOVED
	PROPOSED RESTRICTION ADVERTISED BETWEEN 29TH JUNE 2020 AND 20TH JULY 2020 SHOWN HIGHLIGHTED IN GREEN
	PROPOSED RESTRICTION SHOWN IN BLUE
NOTE: EXISTING BUS LANES NOT SHOWN	

AECOM
PROJECT
 A34 WALSALL TO
 BIRMINGHAM
 SPRINT BRT
A3 Scale 1:1250

CLIENT

CONSULTANT
 AECOM
 The Colmore Building
 Colmore Circus Queensway
 Birmingham
 T: 01212621900
 www.aecom.com

LOCAL HIGHWAY AUTHORITY

NOTES
 1. DO NOT SCALE FROM THIS DRAWING
 2. ANY DISCREPANCIES, ERRORS OR OMISSIONS
 TO BE BROUGHT TO THE ATTENTION OF THE
 PROJECT MANAGER.


REGISTRATION
 Reproduced from the Ordnance Survey map with
 the permission of the controller of H.M. Stationery
 Office. © Crown copyright and database rights
 2020. Ordnance Survey 0100031673.
ISSUE PURPOSE
 FOR ADVERTISING
PROJECT NUMBER
 60599248

ISSUE/REVISION

I/R	DATE	DESCRIPTION
C01	22/06/20	For Advertising
P03	18/12/20	TRO Amendment
P04	02/07/21	TRO Amendment
C02	02/07/21	For Advertising
P05	16/07/21	TRO Amendment
C03	19/07/21	For Advertising

Drawn: RS	Checked: PE	Approved: SG	Revision: C03
--------------	----------------	-----------------	------------------

SHEET TITLE
 TRAFFIC REGULATION ORDER
 BUS LANE
 SHEET 13
SHEET NUMBER
 60599248-ACM-2600-0000-DR-TR-000013

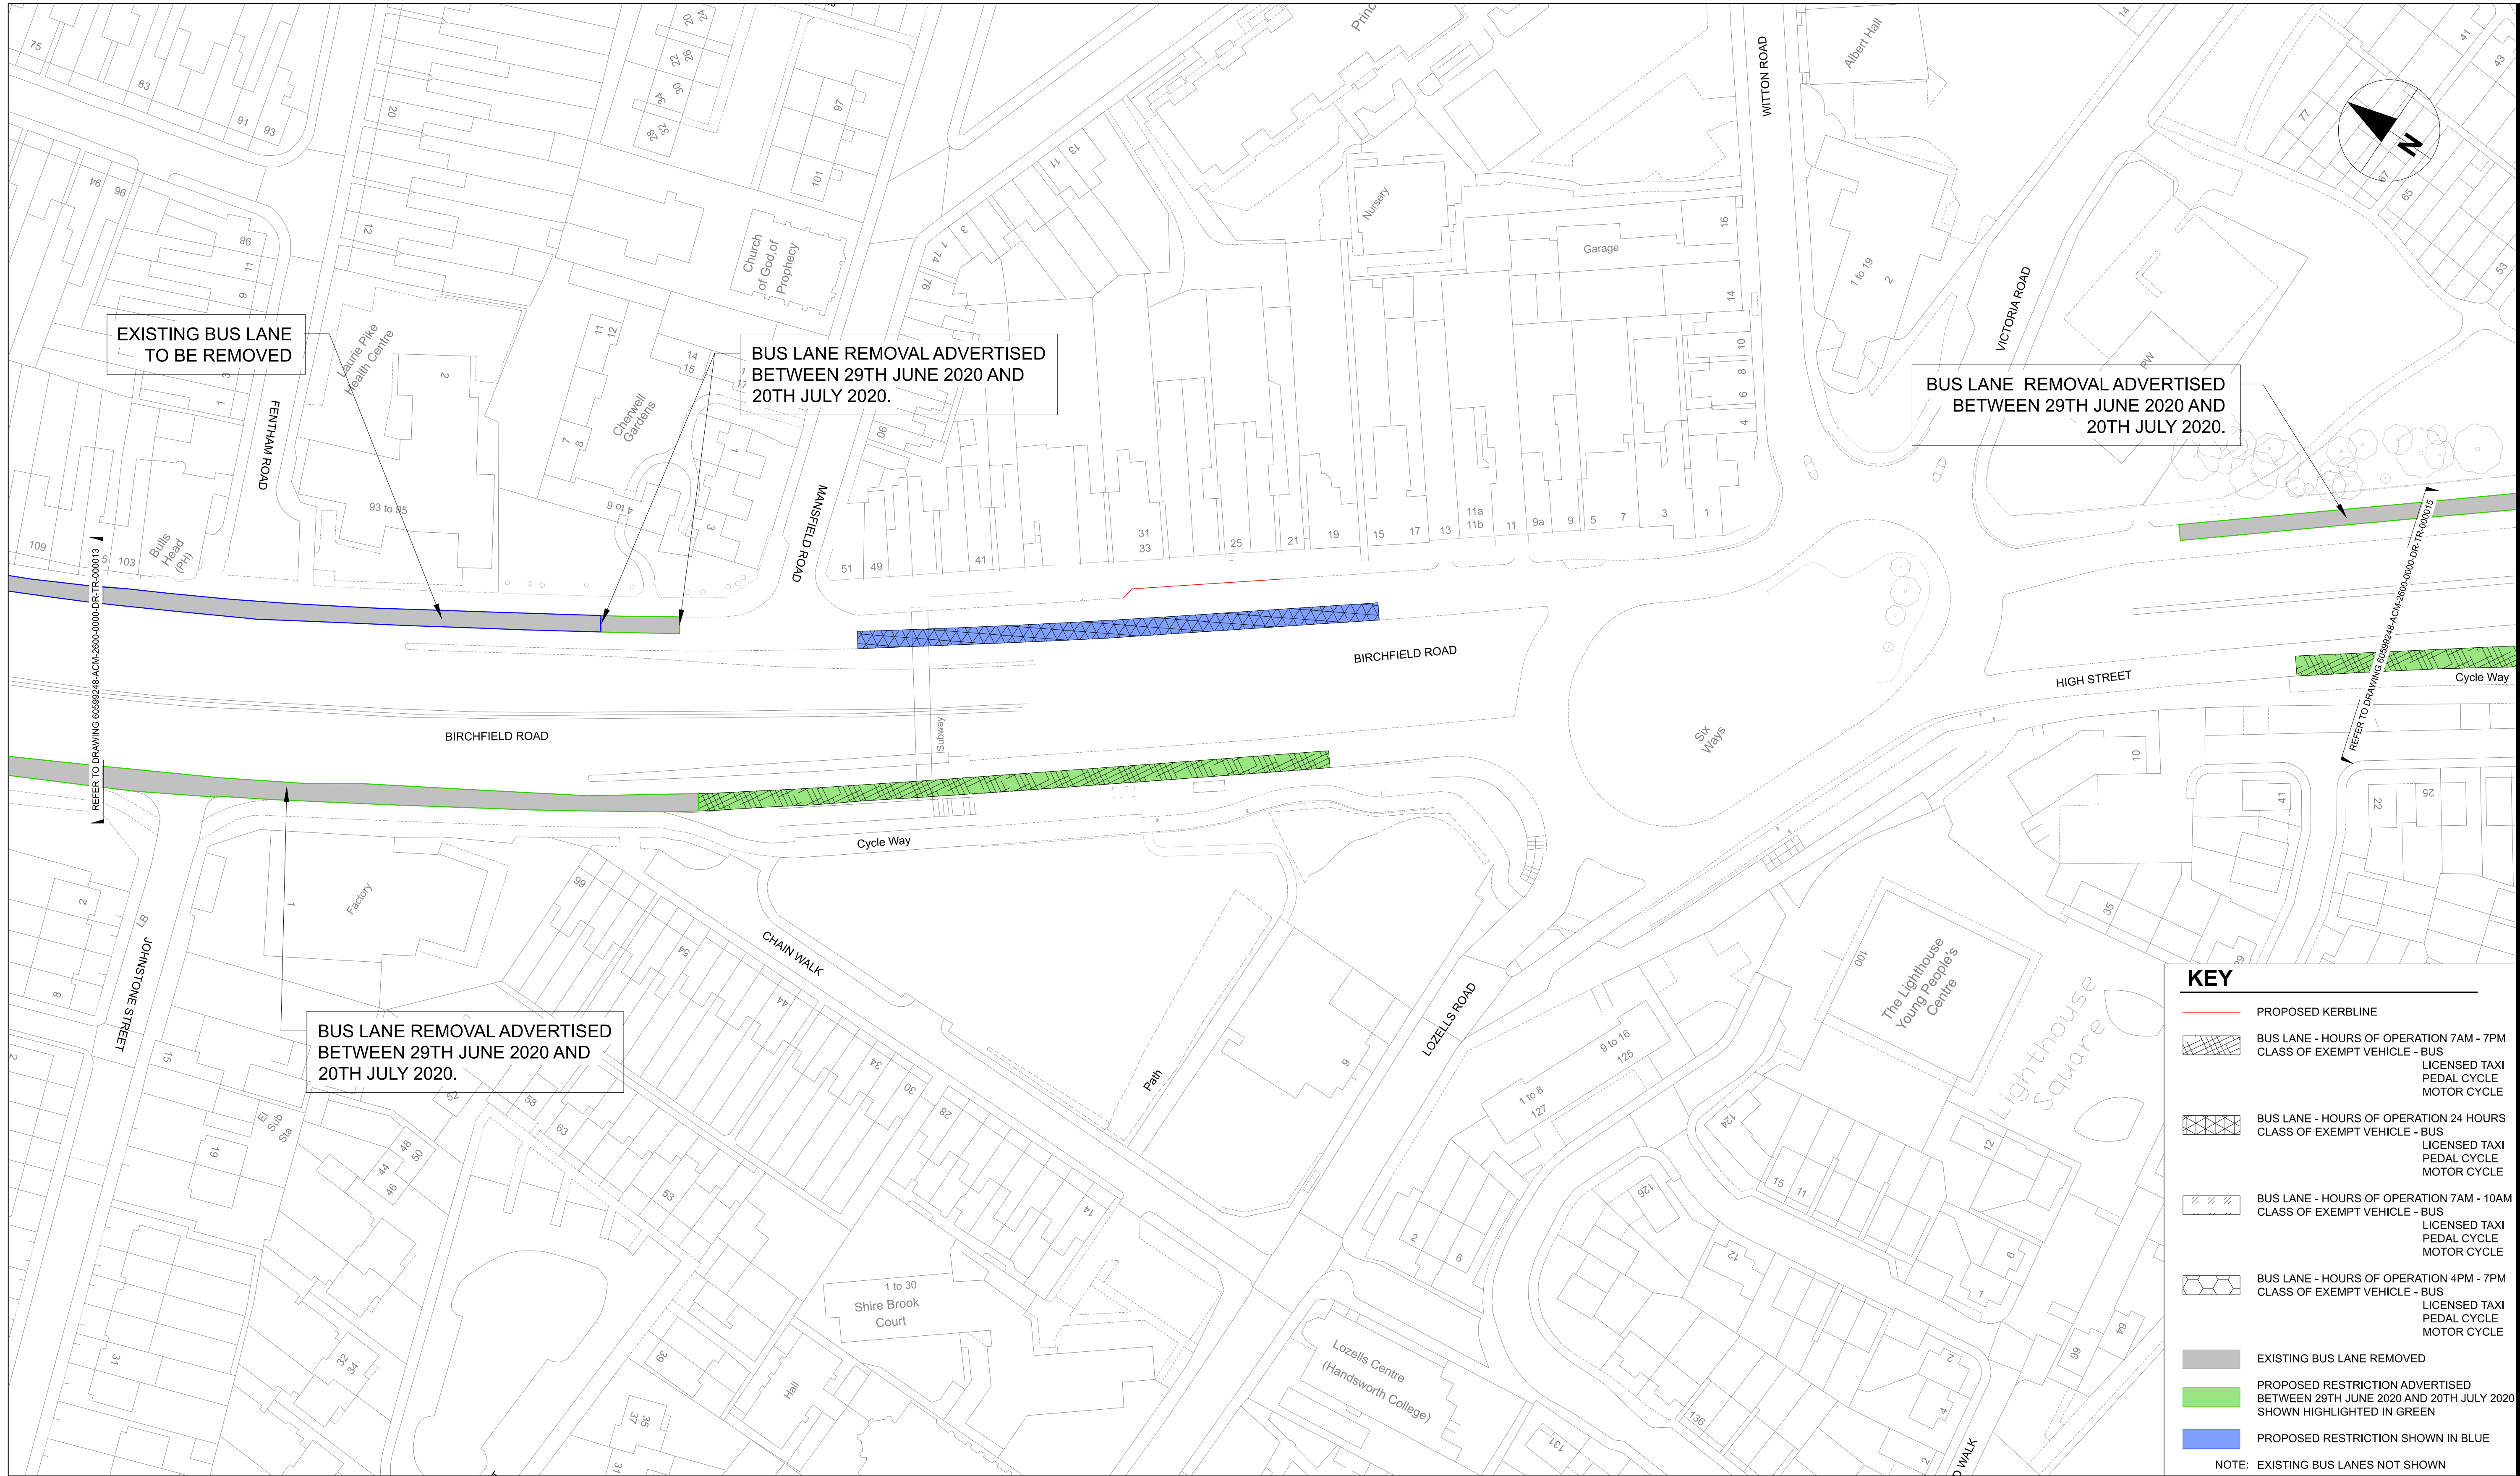

KEY	
	PROPOSED KERBLINE
	BUS LANE - HOURS OF OPERATION 7AM - 7PM CLASS OF EXEMPT VEHICLE - BUS LICENSED TAXI PEDAL CYCLE MOTOR CYCLE
	BUS LANE - HOURS OF OPERATION 24 HOURS CLASS OF EXEMPT VEHICLE - BUS LICENSED TAXI PEDAL CYCLE MOTOR CYCLE
	BUS LANE - HOURS OF OPERATION 7AM - 10AM CLASS OF EXEMPT VEHICLE - BUS LICENSED TAXI PEDAL CYCLE MOTOR CYCLE
	BUS LANE - HOURS OF OPERATION 4PM - 7PM CLASS OF EXEMPT VEHICLE - BUS LICENSED TAXI PEDAL CYCLE MOTOR CYCLE
	EXISTING BUS LANE REMOVED
	PROPOSED RESTRICTION ADVERTISED BETWEEN 29TH JUNE 2020 AND 20TH JULY 2020 SHOWN HIGHLIGHTED IN GREEN
	PROPOSED RESTRICTION SHOWN IN BLUE
NOTE: EXISTING BUS LANES NOT SHOWN	

AECOM
PROJECT
 A34 WALSALL TO
 BIRMINGHAM
 SPRINT BRT
A3 Scale 1:1250

CLIENT

CONSULTANT
 AECOM
 The Colmore Building
 Colmore Circus Queensway
 Birmingham
 T: 01212621900
 www.aecom.com


LOCAL HIGHWAY AUTHORITY

NOTES
 1. DO NOT SCALE FROM THIS DRAWING
 2. ANY DISCREPANCIES, ERRORS OR OMISSIONS TO BE BROUGHT TO THE ATTENTION OF THE PROJECT MANAGER.

REGISTRATION
 Reproduced from the Ordnance Survey map with the permission of the controller of H.M. Stationery Office. © Crown copyright and database rights 2020. Ordnance Survey 0100031673.
ISSUE PURPOSE
 FOR ADVERTISING
PROJECT NUMBER
 60599248

ISSUE/REVISION			
I/R	DATE	DESCRIPTION	
C01	22/06/20	For Advertising	
P03	18/12/20	TRO Amendment	
P04	02/07/21	TRO Amendment	
C02	02/07/21	For Advertising	
P05	16/07/21	TRO Amendment	
C03	19/07/21	For Advertising	
I/R	DATE	DESCRIPTION	
Drawn:	Checked:	Approved:	Revision:
RS	PE	SG	C03

SHEET TITLE
 TRAFFIC REGULATION ORDER
 BUS LANE
 SHEET 14
SHEET NUMBER
 60599248-ACM-2600-0000-DR-TR-000014

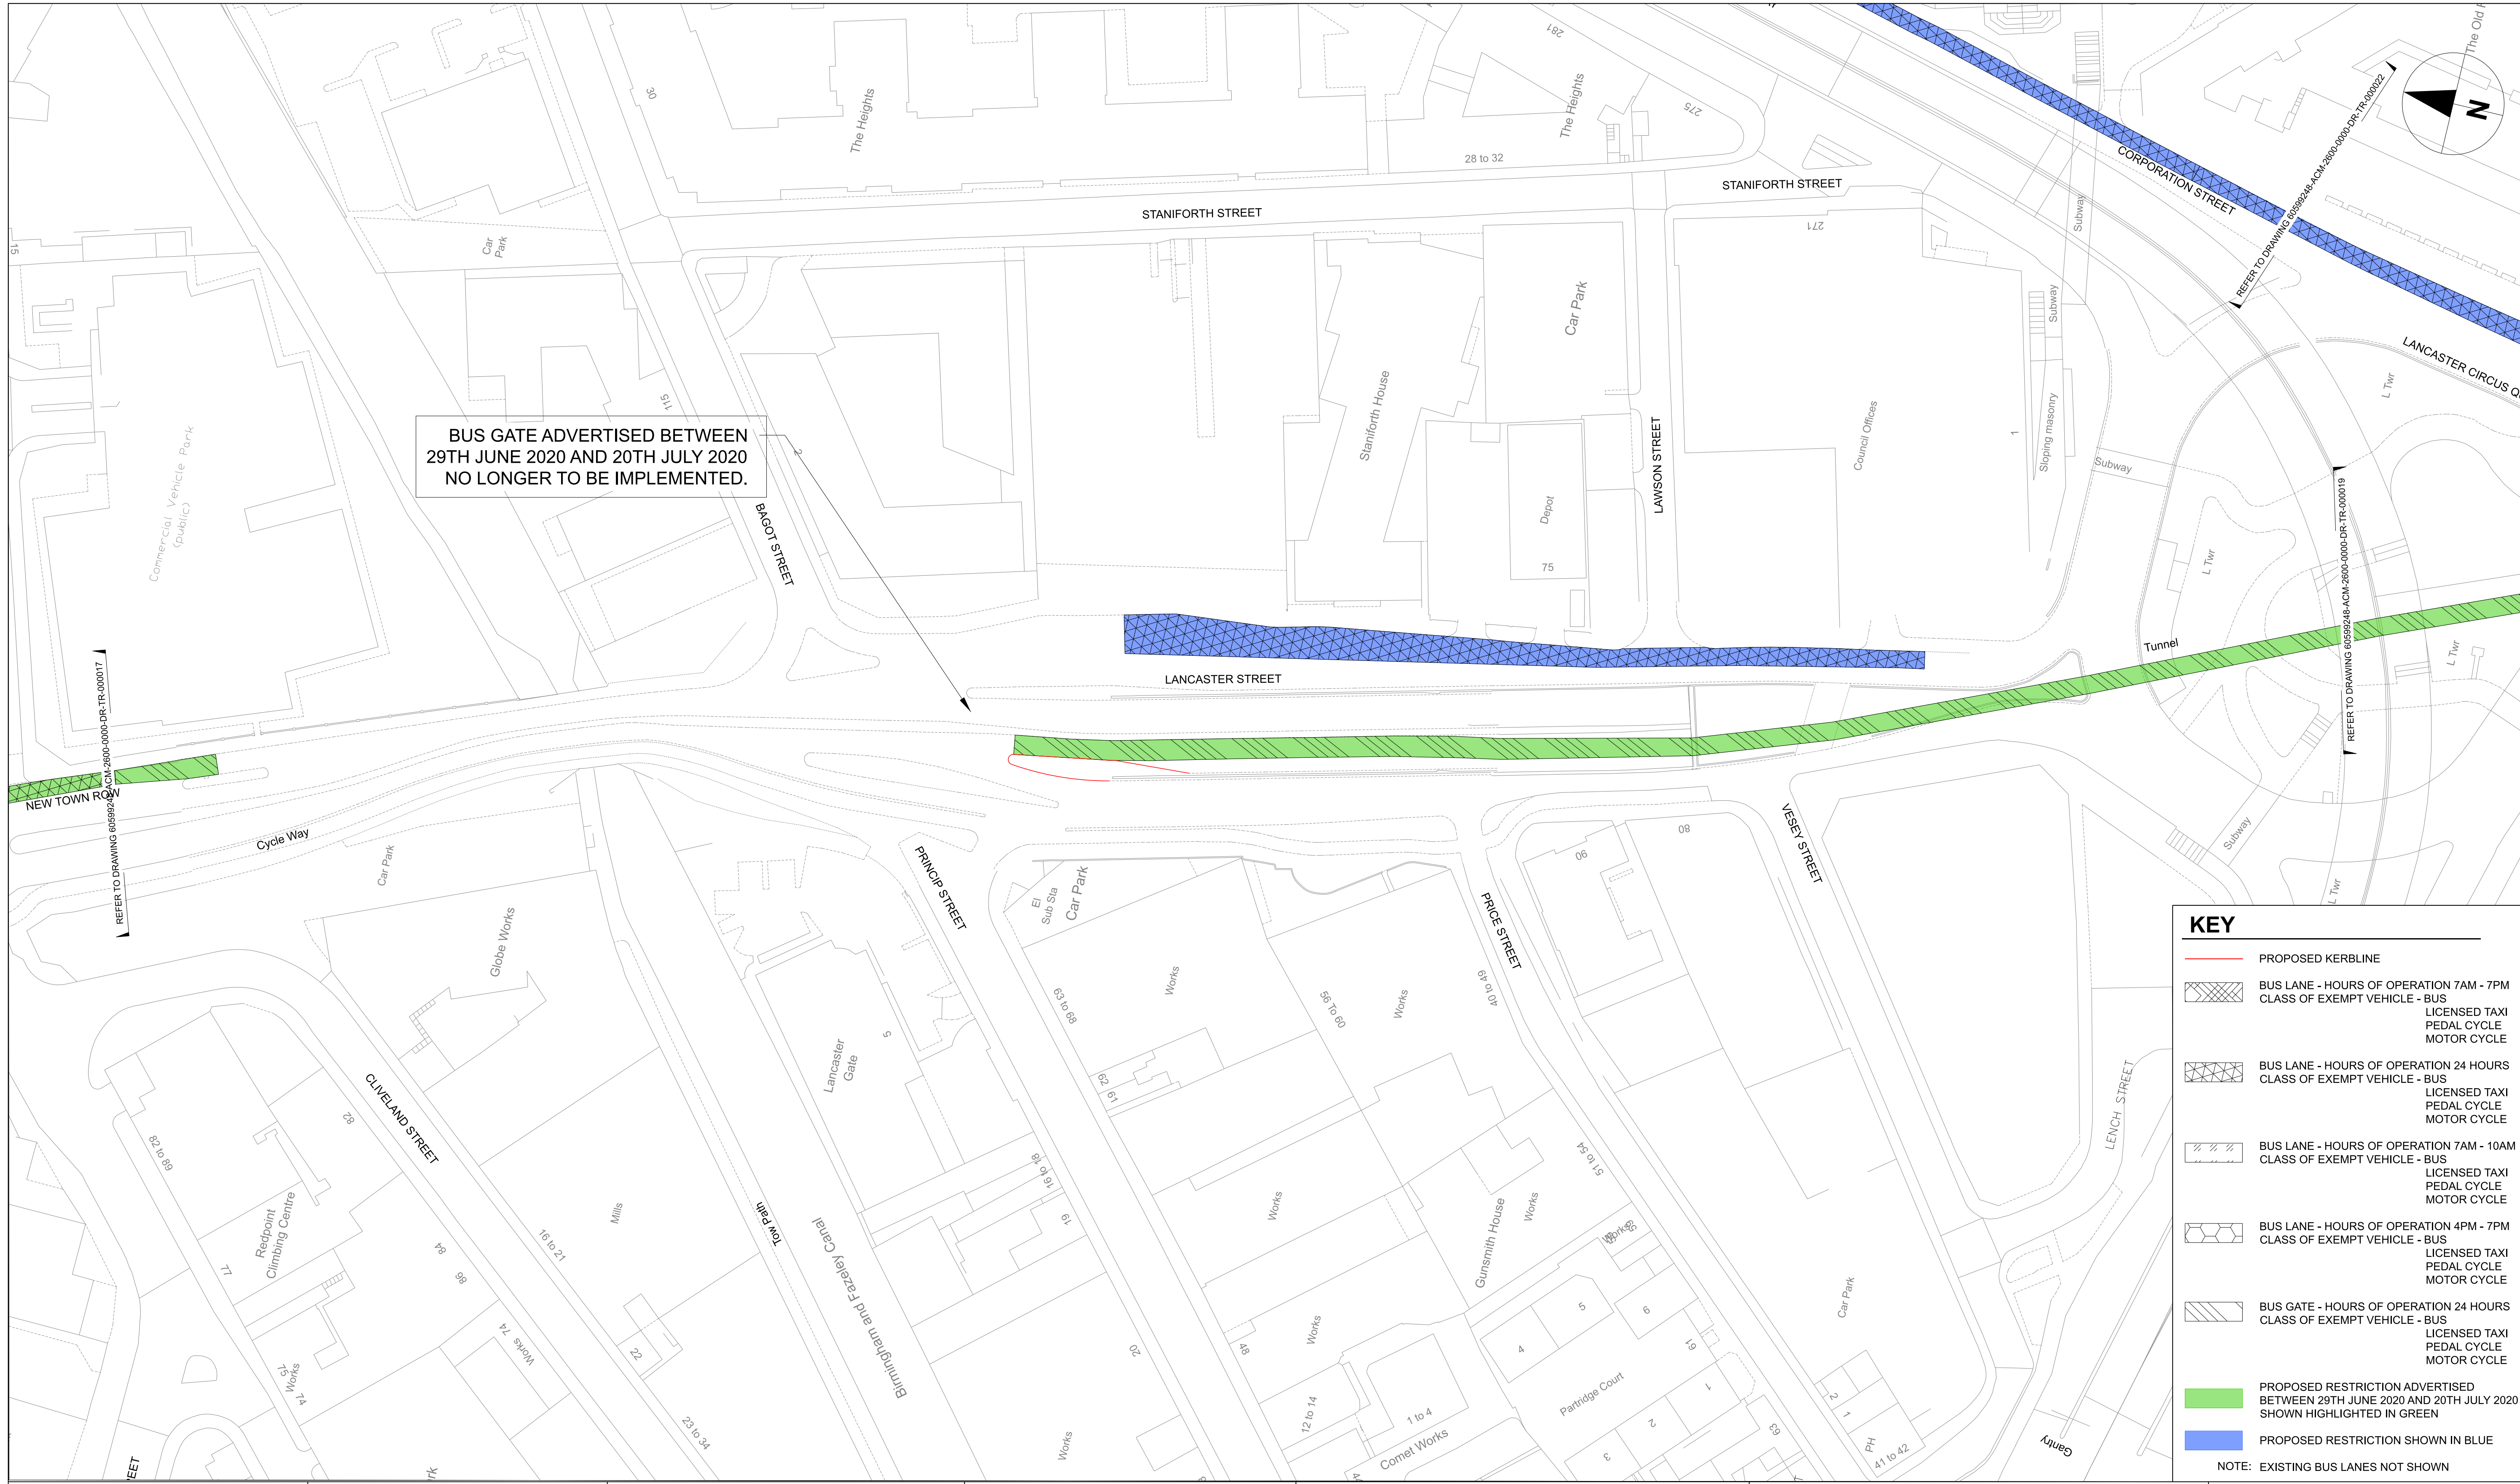

BUS GATE ADVERTISED BETWEEN
29TH JUNE 2020 AND 20TH JULY 2020
NO LONGER TO BE IMPLEMENTED.

KEY	
	PROPOSED KERBLINE
	BUS LANE - HOURS OF OPERATION 7AM - 7PM CLASS OF EXEMPT VEHICLE - BUS LICENSED TAXI PEDAL CYCLE MOTOR CYCLE
	BUS LANE - HOURS OF OPERATION 24 HOURS CLASS OF EXEMPT VEHICLE - BUS LICENSED TAXI PEDAL CYCLE MOTOR CYCLE
	BUS LANE - HOURS OF OPERATION 7AM - 10AM CLASS OF EXEMPT VEHICLE - BUS LICENSED TAXI PEDAL CYCLE MOTOR CYCLE
	BUS LANE - HOURS OF OPERATION 4PM - 7PM CLASS OF EXEMPT VEHICLE - BUS LICENSED TAXI PEDAL CYCLE MOTOR CYCLE
	BUS GATE - HOURS OF OPERATION 24 HOURS CLASS OF EXEMPT VEHICLE - BUS LICENSED TAXI PEDAL CYCLE MOTOR CYCLE
	PROPOSED RESTRICTION ADVERTISED BETWEEN 29TH JUNE 2020 AND 20TH JULY 2020 SHOWN HIGHLIGHTED IN GREEN
	PROPOSED RESTRICTION SHOWN IN BLUE
NOTE: EXISTING BUS LANES NOT SHOWN	

AECOM
PROJECT
A34 WALSALL TO
BIRMINGHAM
SPRINT BRT
A3 Scale 1:1250

CLIENT
Transport for
West Midlands
CONSULTANT
AECOM
The Colmore Building
Colmore Circus Queensway
Birmingham
T: 01212621900
www.aecom.com

LOCAL HIGHWAY AUTHORITY
Birmingham
City Council
NOTES
1. DO NOT SCALE FROM THIS DRAWING
2. ANY DISCREPANCIES, ERRORS OR OMISSIONS
TO BE BROUGHT TO THE ATTENTION OF THE
PROJECT MANAGER.


REGISTRATION
Reproduced from the Ordnance Survey map with
the permission of the controller of H.M. Stationery
Office. © Crown copyright and database rights
2020. Ordnance Survey 0100031673.
ISSUE PURPOSE
FOR ADVERTISING
PROJECT NUMBER
60599248

ISSUE/REVISION

I/R	DATE	DESCRIPTION
P04	18/12/20	TRO Amendment
P05	02/07/21	TRO Amendment
C02	02/07/21	For Advertising
P06	16/07/21	TRO Amendment
P07	20/07/21	TRO Amendment
C03	21/07/21	For Advertising

Drawn: RS	Checked: PE	Approved: AC	Revision: C03
--------------	----------------	-----------------	------------------

SHEET TITLE
TRAFFIC REGULATION ORDER
BUS LANE
SHEET 18
SHEET NUMBER
60599248-ACM-2600-0000-DR-TR-000018

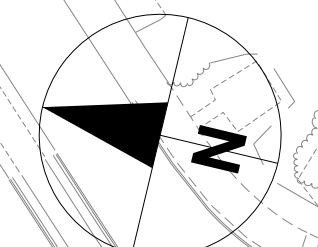

KEY	
	PROPOSED KERBLINE
	BUS LANE - HOURS OF OPERATION 7AM - 7PM CLASS OF EXEMPT VEHICLE - BUS LICENSED TAXI PEDAL CYCLE MOTOR CYCLE
	BUS LANE - HOURS OF OPERATION 24 HOURS CLASS OF EXEMPT VEHICLE - BUS LICENSED TAXI PEDAL CYCLE MOTOR CYCLE
	BUS LANE - HOURS OF OPERATION 7AM - 10AM CLASS OF EXEMPT VEHICLE - BUS LICENSED TAXI PEDAL CYCLE MOTOR CYCLE
	BUS LANE - HOURS OF OPERATION 4PM - 7PM CLASS OF EXEMPT VEHICLE - BUS LICENSED TAXI PEDAL CYCLE MOTOR CYCLE
	BUS GATE - HOURS OF OPERATION 24 HOURS CLASS OF EXEMPT VEHICLE - BUS LICENSED TAXI PEDAL CYCLE MOTOR CYCLE
	PROPOSED RESTRICTION ADVERTISED BETWEEN 29TH JUNE 2020 AND 20TH JULY 2020 SHOWN HIGHLIGHTED IN GREEN
	PROPOSED RESTRICTION SHOWN IN BLUE
NOTE: EXISTING BUS LANES NOT SHOWN	

Last saved by: EVA.TABOADA(2020-06-22) Last Plotted: 2011-05-25
Filename: C:\pwworking\aecom_5803_uk\ross.stratford@aecom.com\40128414\60599248-ACM-2600-0000-DR-TR-000019

AECOM
PROJECT
A34 WALSALL TO
BIRMINGHAM
SPRINT BRT
A3 Scale 1:1250

CLIENT
 Transport for West Midlands
CONSULTANT
AECOM
The Colmore Building
Colmore Circus Queensway
Birmingham
T: 01212621900
www.aecom.com


LOCAL HIGHWAY AUTHORITY
 Birmingham City Council
NOTES
1. DO NOT SCALE FROM THIS DRAWING
2. ANY DISCREPANCIES, ERRORS OR OMISSIONS TO BE BROUGHT TO THE ATTENTION OF THE PROJECT MANAGER.

REGISTRATION
Reproduced from the Ordnance Survey map with the permission of the controller of H.M. Stationery Office. © Crown copyright and database rights 2020. Ordnance Survey 0100031673.
ISSUE PURPOSE
FOR ADVERTISING
PROJECT NUMBER
60599248

ISSUE/REVISION			
I/R	DATE	DESCRIPTION	
P04	18/12/20	TRO Amendment	
P05	02/07/21	TRO Amendment	
C02	02/07/21	For Advertising	
P06	16/07/21	TRO Amendment	
P07	20/07/21	TRO Amendment	
C03	21/07/21	TRO Amendment	
I/R	DATE	DESCRIPTION	
Drawn: RS	Checked: PE	Approved: AC	Revision: C03

SHEET TITLE
TRAFFIC REGULATION ORDER
BUS LANE
SHEET 19
SHEET NUMBER
60599248-ACM-2600-0000-DR-TR-000019

This drawing has been prepared for the use of AECOM's client. It may not be used, modified, reproduced or relied upon by third parties, except as agreed by AECOM or as required by law. AECOM accepts no responsibility, and denies any liability whatsoever, to any party that uses or relies on this drawing without AECOM's express written consent. All measurements must be obtained from the stated dimensions.

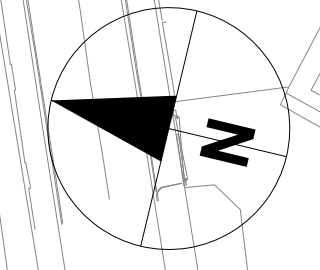

KEY	
	PROPOSED KERBLINE
	BUS LANE - HOURS OF OPERATION 7AM - 7PM CLASS OF EXEMPT VEHICLE - BUS LICENSED TAXI PEDAL CYCLE MOTOR CYCLE
	BUS LANE - HOURS OF OPERATION 24 HOURS CLASS OF EXEMPT VEHICLE - BUS LICENSED TAXI PEDAL CYCLE MOTOR CYCLE
	BUS LANE - HOURS OF OPERATION 7AM - 10AM CLASS OF EXEMPT VEHICLE - BUS LICENSED TAXI PEDAL CYCLE MOTOR CYCLE
	BUS LANE - HOURS OF OPERATION 4PM - 7PM CLASS OF EXEMPT VEHICLE - BUS LICENSED TAXI PEDAL CYCLE MOTOR CYCLE
	PROPOSED RESTRICTION ADVERTISED BETWEEN 29TH JUNE 2020 AND 20TH JULY 2020 SHOWN HIGHLIGHTED IN GREEN
	PROPOSED RESTRICTION SHOWN IN BLUE
NOTE: EXISTING BUS LANES NOT SHOWN	

AECOM
PROJECT
 A34 WALSALL TO
 BIRMINGHAM
 SPRINT BRT
A3 Scale 1:1250

CLIENT

CONSULTANT
 AECOM
 The Colmore Building
 Colmore Circus Queensway
 Birmingham
 T: 01212621900
 www.aecom.com


LOCAL HIGHWAY AUTHORITY

NOTES
 1. DO NOT SCALE FROM THIS DRAWING
 2. ANY DISCREPANCIES, ERRORS OR OMISSIONS TO BE BROUGHT TO THE ATTENTION OF THE PROJECT MANAGER.

REGISTRATION
 Reproduced from the Ordnance Survey map with the permission of the controller of H.M. Stationery Office. © Crown copyright and database rights 2020. Ordnance Survey 0100031673.
ISSUE PURPOSE
 FOR ADVERTISING
PROJECT NUMBER
 60599248

ISSUE/REVISION			
I/R	DATE	DESCRIPTION	
C01	22/06/20	For Advertising	
P03	18/12/20	TRO Amendment	
P04	02/07/21	TRO Amendment	
C02	02/07/21	For Advertising	
P05	16/07/21	TRO Amendment	
C03	19/07/21	For Advertising	
Drawn:	Checked:	Approved:	Revision:
RS	PE	SG	C03

SHEET TITLE
 TRAFFIC REGULATION ORDER
 BUS LANE
 SHEET 20
SHEET NUMBER
 60599248-ACM-2600-0000-DR-TR-000020

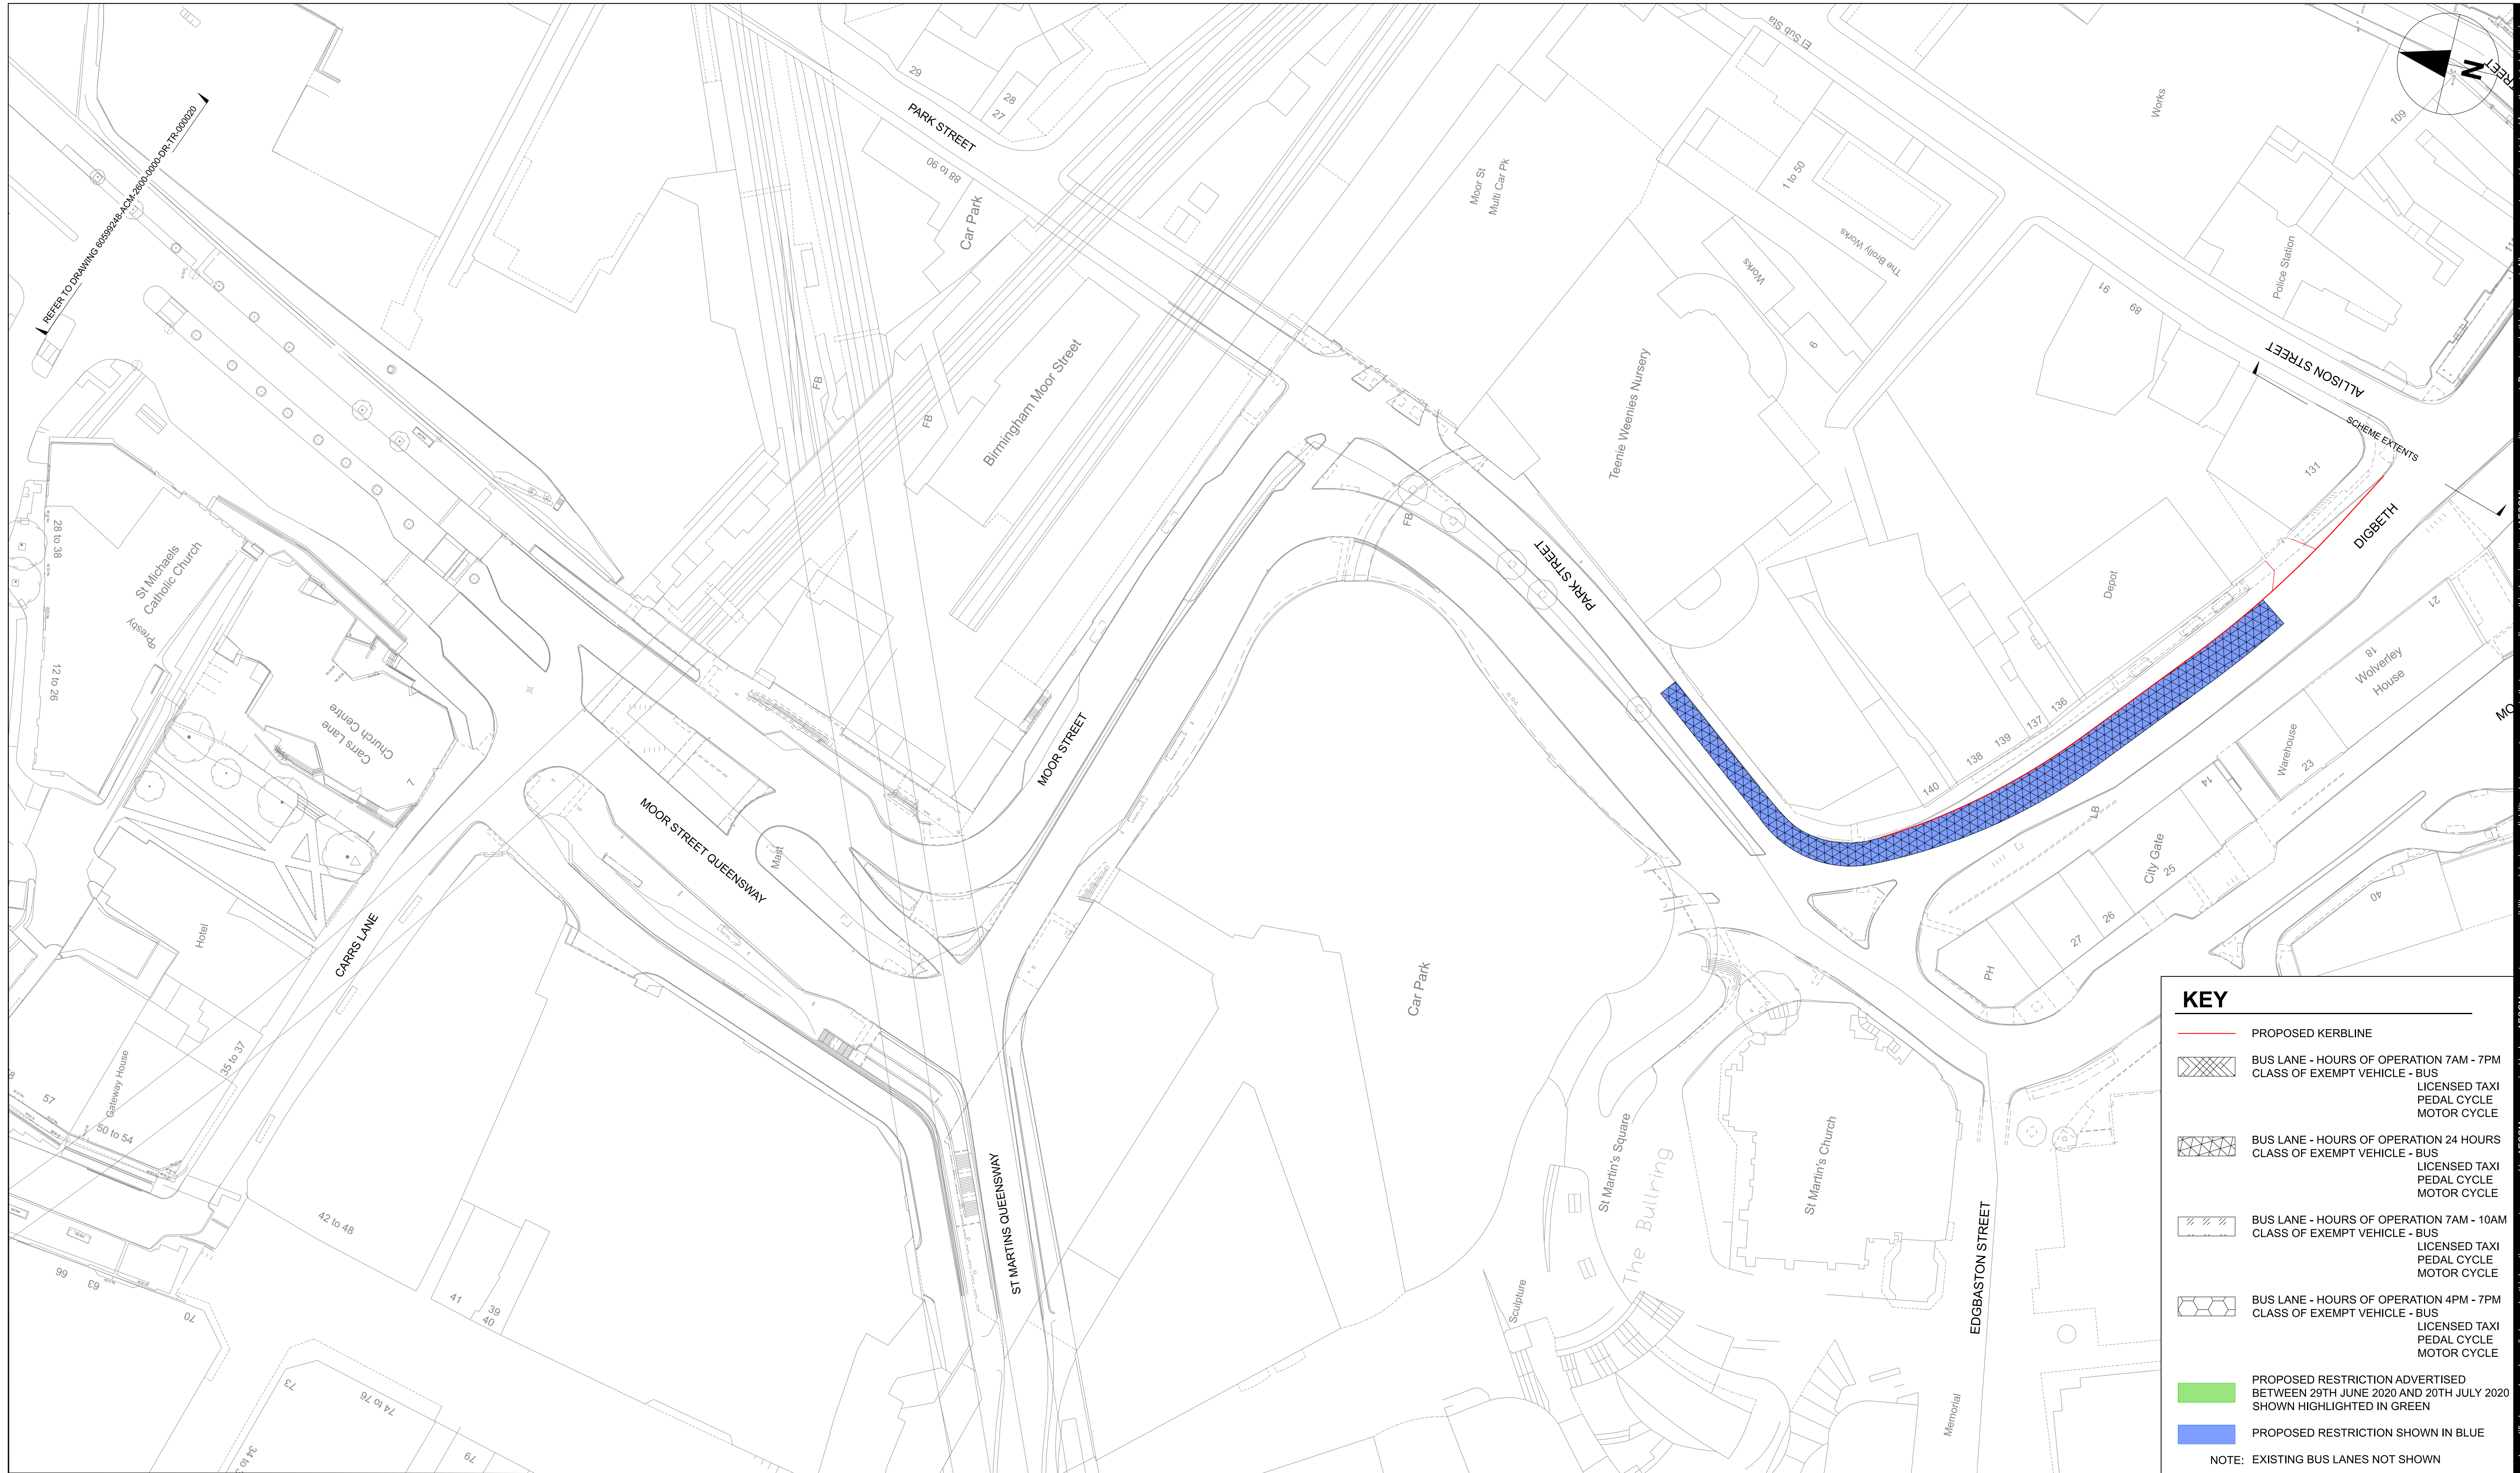

KEY	
	PROPOSED KERBLINE
	BUS LANE - HOURS OF OPERATION 7AM - 7PM CLASS OF EXEMPT VEHICLE - BUS LICENSED TAXI PEDAL CYCLE MOTOR CYCLE
	BUS LANE - HOURS OF OPERATION 24 HOURS CLASS OF EXEMPT VEHICLE - BUS LICENSED TAXI PEDAL CYCLE MOTOR CYCLE
	BUS LANE - HOURS OF OPERATION 7AM - 10AM CLASS OF EXEMPT VEHICLE - BUS LICENSED TAXI PEDAL CYCLE MOTOR CYCLE
	BUS LANE - HOURS OF OPERATION 4PM - 7PM CLASS OF EXEMPT VEHICLE - BUS LICENSED TAXI PEDAL CYCLE MOTOR CYCLE
	PROPOSED RESTRICTION ADVERTISED BETWEEN 29TH JUNE 2020 AND 20TH JULY 2020 SHOWN HIGHLIGHTED IN GREEN
	PROPOSED RESTRICTION SHOWN IN BLUE
NOTE: EXISTING BUS LANES NOT SHOWN	

AECOM
 PROJECT
A34 WALSALL TO BIRMINGHAM SPRINT BRT
A3 Scale 1:1250

CLIENT

CONSULTANT
AECOM
 The Colmore Building
 Colmore Circus Queensway
 Birmingham
 T: 01212621900
 www.aecom.com

LOCAL HIGHWAY AUTHORITY

NOTES
 1. DO NOT SCALE FROM THIS DRAWING
 2. ANY DISCREPANCIES, ERRORS OR OMISSIONS TO BE BROUGHT TO THE ATTENTION OF THE PROJECT MANAGER.



REGISTRATION
 Reproduced from the Ordnance Survey map with the permission of the controller of H.M. Stationery Office. © Crown copyright and database rights 2020. Ordnance Survey 0100031673.
ISSUE PURPOSE
 FOR ADVERTISING
PROJECT NUMBER
 60599248

ISSUE/REVISION

I/R	DATE	DESCRIPTION
P01	02/07/21	First Issue
C01	02/07/21	For Advertising
P02	16/07/21	TRO Amendment
C02	19/07/21	For Advertising

Drawn: RS	Checked: PE	Approved: SG	Revision: C02
-----------	-------------	--------------	---------------

SHEET TITLE
 TRAFFIC REGULATION ORDER
 BUS LANE
 SHEET 21
SHEET NUMBER
 60599248-ACM-2600-0000-DR-TR-000021

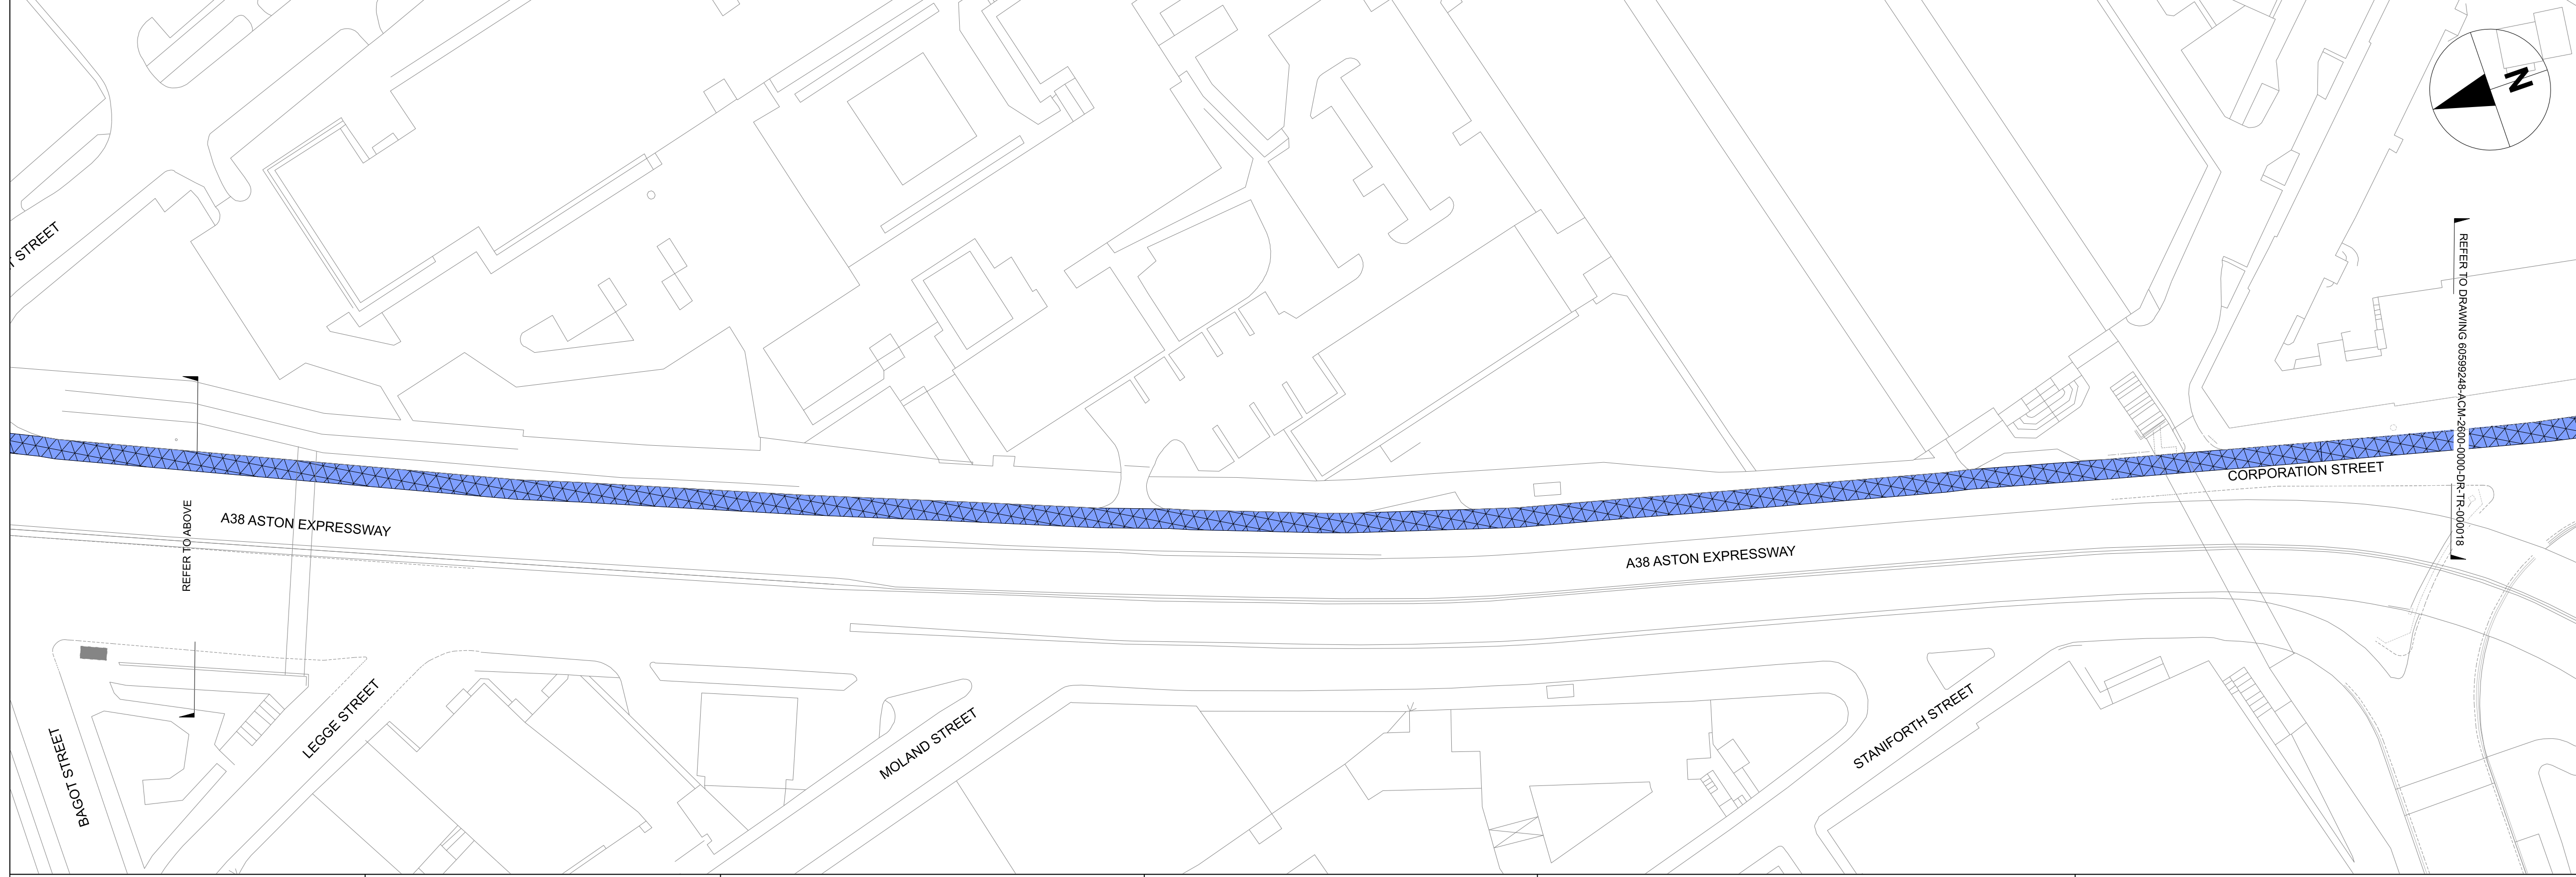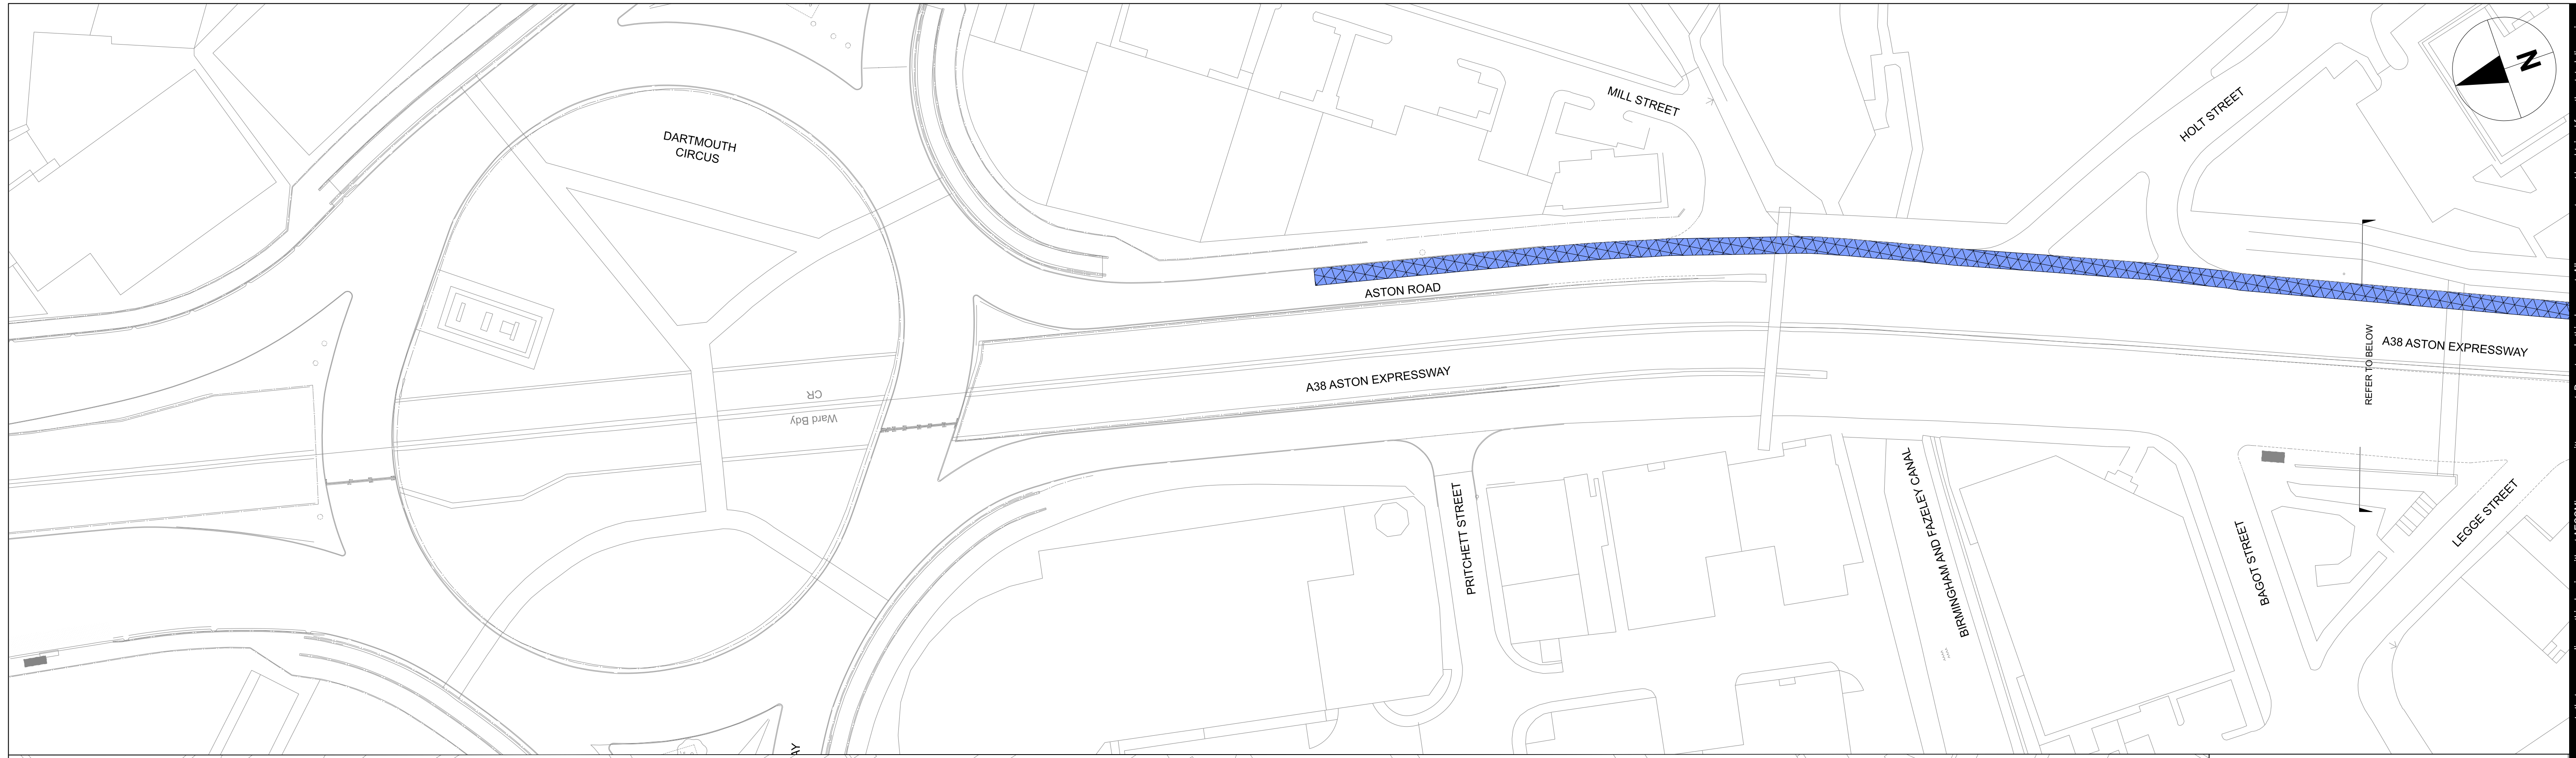

KEY

- PROPOSED KERBLINE
- BUS LANE - HOURS OF OPERATION 7AM - 7PM
CLASS OF EXEMPT VEHICLE - BUS
LICENSED TAXI
PEDAL CYCLE
MOTOR CYCLE
- BUS LANE - HOURS OF OPERATION 24 HOURS
CLASS OF EXEMPT VEHICLE - BUS
LICENSED TAXI
PEDAL CYCLE
MOTOR CYCLE
- BUS LANE - HOURS OF OPERATION 7AM - 10AM
CLASS OF EXEMPT VEHICLE - BUS
LICENSED TAXI
PEDAL CYCLE
MOTOR CYCLE
- BUS LANE - HOURS OF OPERATION 4PM - 7PM
CLASS OF EXEMPT VEHICLE - BUS
LICENSED TAXI
PEDAL CYCLE
MOTOR CYCLE
- PROPOSED RESTRICTION ADVERTISED
BETWEEN 29TH JUNE 2020 AND 20TH JULY 2020
SHOWN HIGHLIGHTED IN GREEN
- PROPOSED RESTRICTION SHOWN IN BLUE

NOTE: EXISTING BUS LANES NOT SHOWN

AECOM
PROJECT
A34 WALSALL TO
BIRMINGHAM
SPRINT BRT

A3 Scale 1:1250

CLIENT
 Transport for West Midlands

CONSULTANT
AECOM
The Colmore Building
Colmore Circus Queensway
Birmingham
T: 01212621900
www.aecom.com

LOCAL HIGHWAY AUTHORITY
 Birmingham City Council

NOTES
1. DO NOT SCALE FROM THIS DRAWING
2. ANY DISCREPANCIES, ERRORS OR OMISSIONS TO BE BROUGHT TO THE ATTENTION OF THE PROJECT MANAGER.

REGISTRATION
Reproduced from the Ordnance Survey map with the permission of the controller of H.M. Stationery Office. © Crown copyright and database rights 2020. Ordnance Survey 0100031673.

ISSUE PURPOSE
FOR ADVERTISING

PROJECT NUMBER
60599248

ISSUE/REVISION

I/R	DATE	DESCRIPTION
P01	20/07/21	First Issue
C01	21/07/21	For Advertising

Drawn: RS	Checked: PE	Approved: AC	Revision: C01
--------------	----------------	-----------------	------------------

SHEET TITLE
TRAFFIC REGULATION ORDER
BUS LANE
SHEET 22

SHEET NUMBER
60599248-ACM-2600-0000-DR-TR-000022