


- Notes:**
- All dimension are in metres unless noted otherwise.
 - No dimensions should be scaled from the drawing.
- Legend:**
- Scheme Extent
 - Limited Waiting
Mon-Sat 8am-7.30pm
Maximum stay 1Hour
No return within 1Hour
 - New No Waiting At Any Time
 - Existing No Waiting At Any Time
 - Resident Permit Parking Place
Mon-Sat 8am-7.30pm
 - Shared Resident and Business
Permit Parking Place
Mon-Sat 8am-7.30pm
 - Disabled Person's Parking Place
 - Area of Parking.
Parking not within Council Control

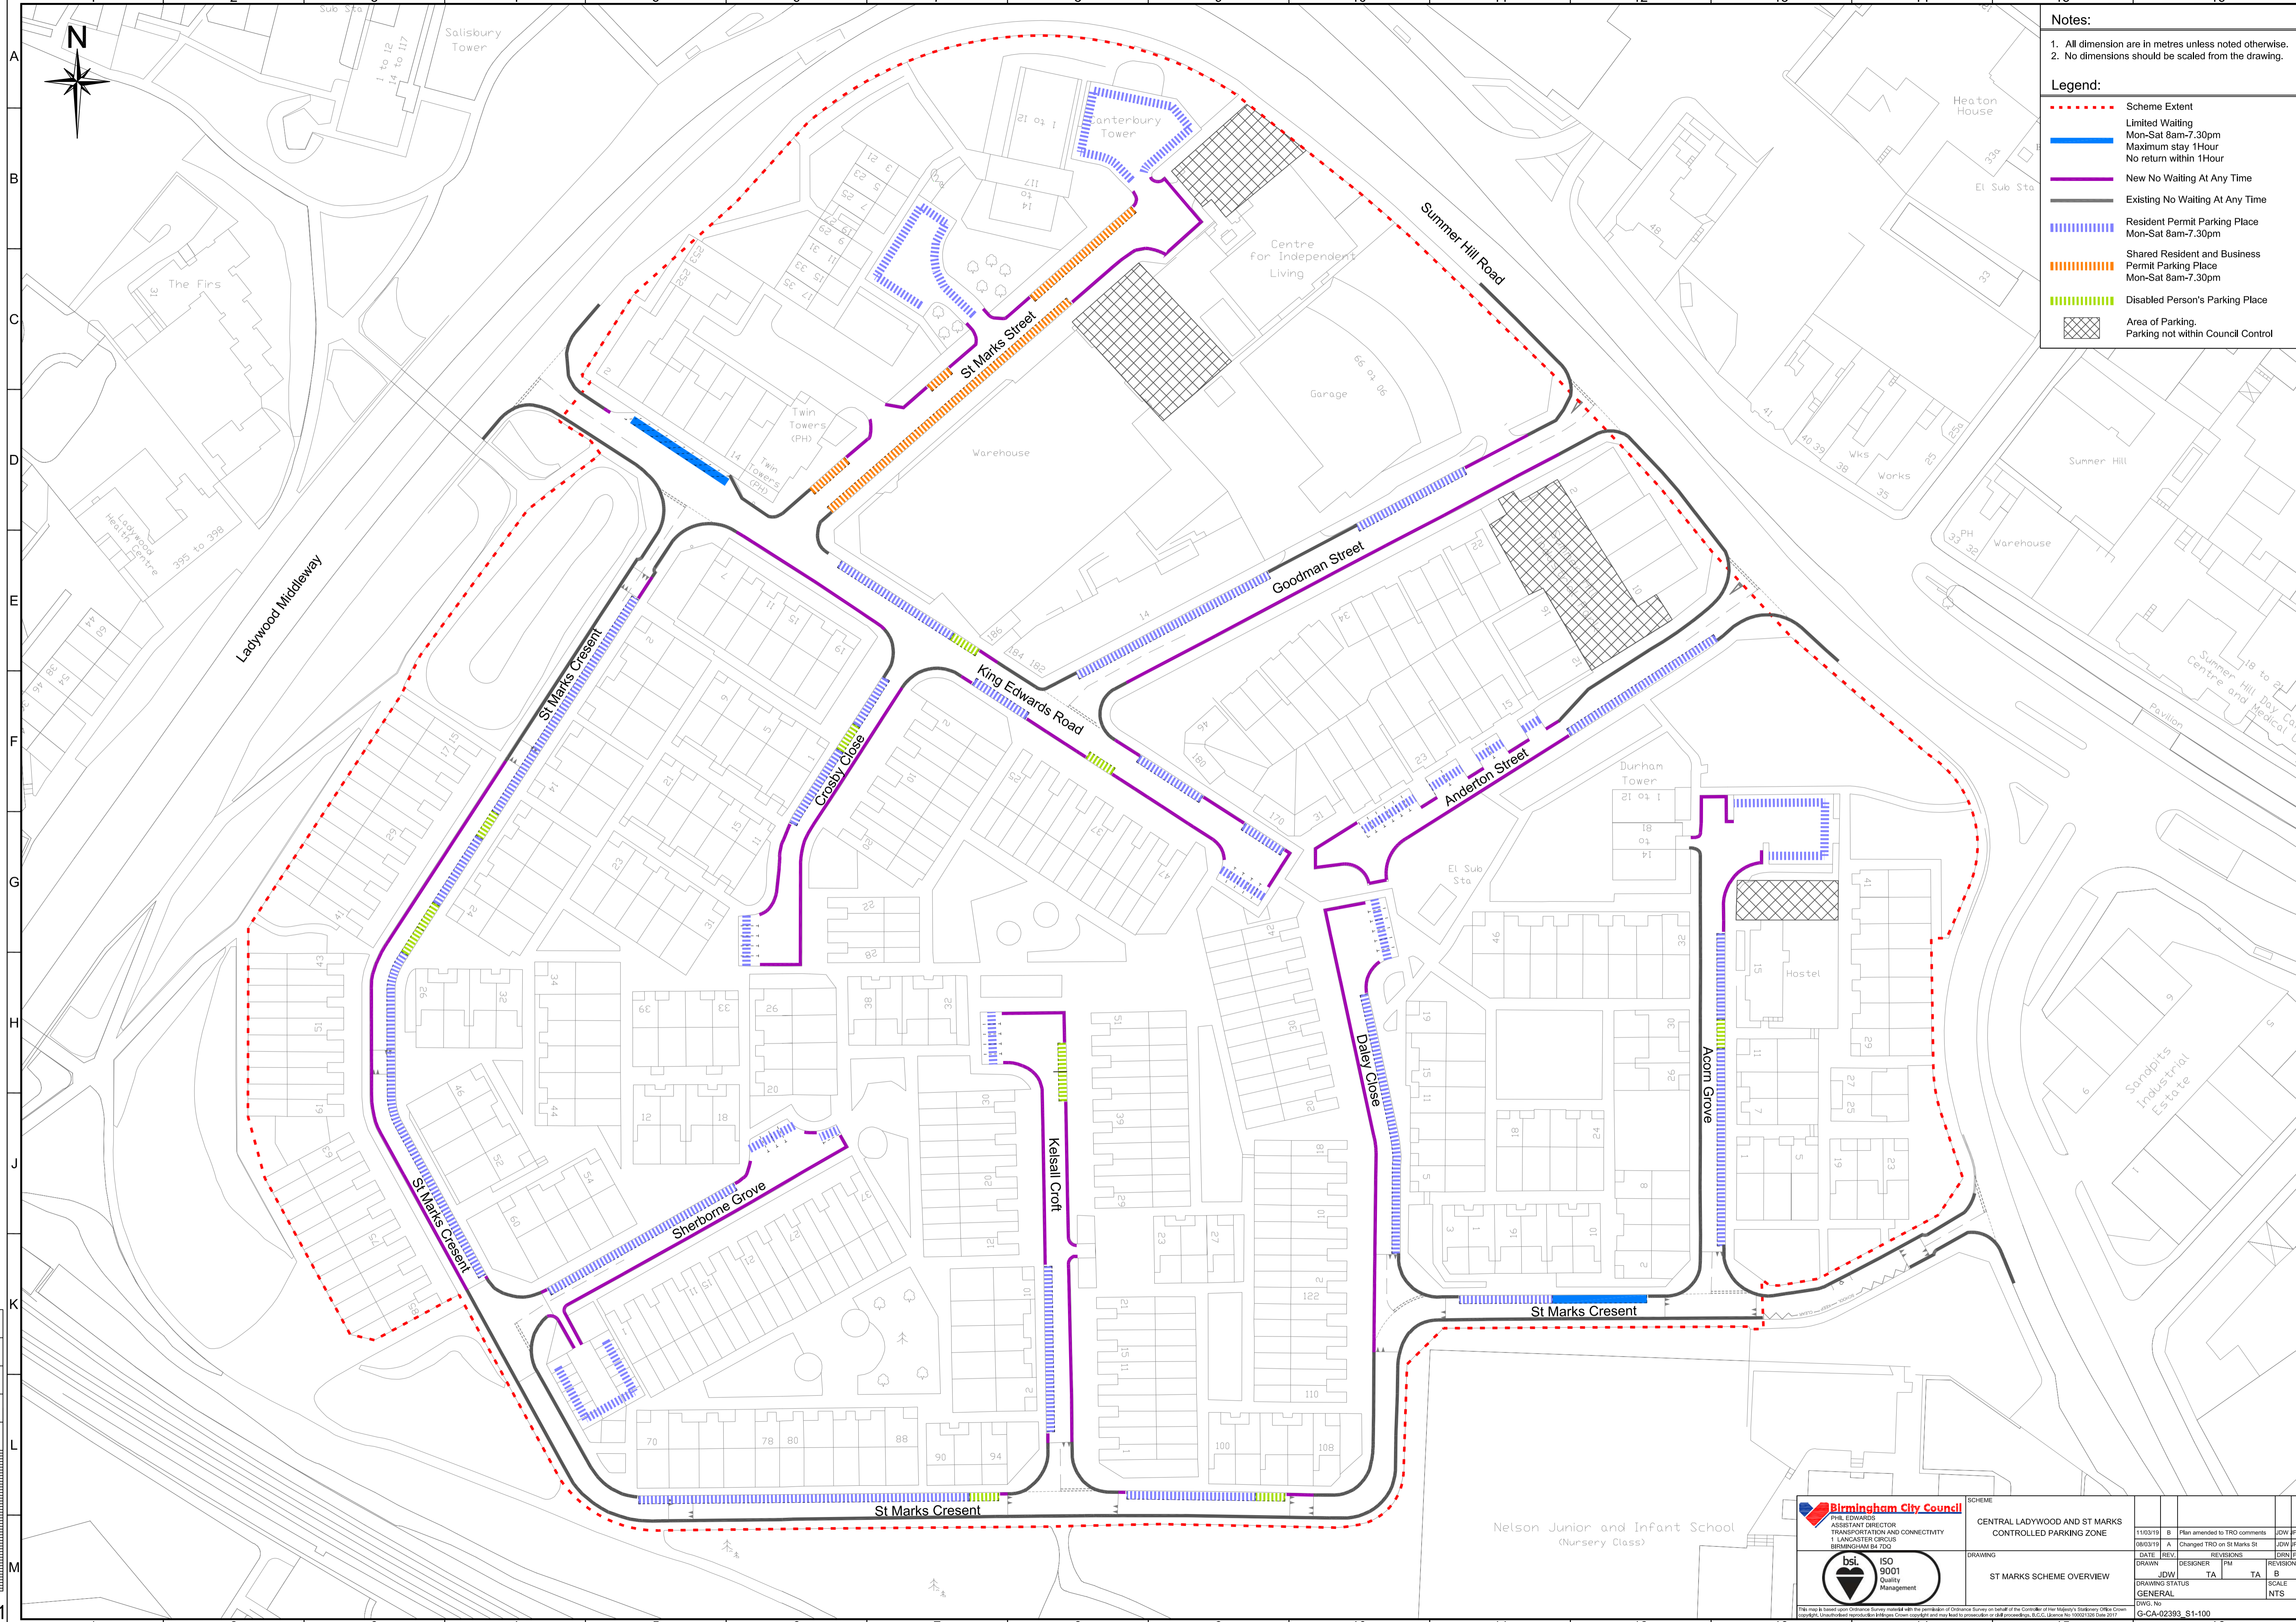

<p>PHIL EDWARDS ASSISTANT DIRECTOR TRANSPORTATION AND CONNECTIVITY 1 LANCASTER CIRCUS BIRMINGHAM B4 7DQ</p>	<p>SCHEME CENTRAL LADYWOOD AND ST MARKS CONTROLLED PARKING ZONE</p>		<p>11/03/19 B Plan amended to TRD comments 09/03/19 A Changed TRD on St Marks St</p>	<p>JDW PS JOW PS</p>
	<p>DRAWN JDW</p>	<p>DESIGNER TA</p>	<p>REVISIONS TA B</p>	<p>DATE GRN PM</p>
<p>DRAWING STATUS GENERAL</p>			<p>SCALE NTS</p>	<p>DWG. No G-CA-02393_S1-100</p>