



FILE PATH - X:\Commissions\CA-03125-01 Clean Air Zone Additional Measures\4.0 Drawings\01. Parking\02. Working Drawings\G_CA-03125-01_S1_001 Rev A Consultation 1 of 11.dwg

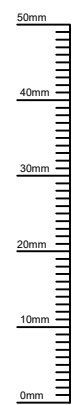

A3

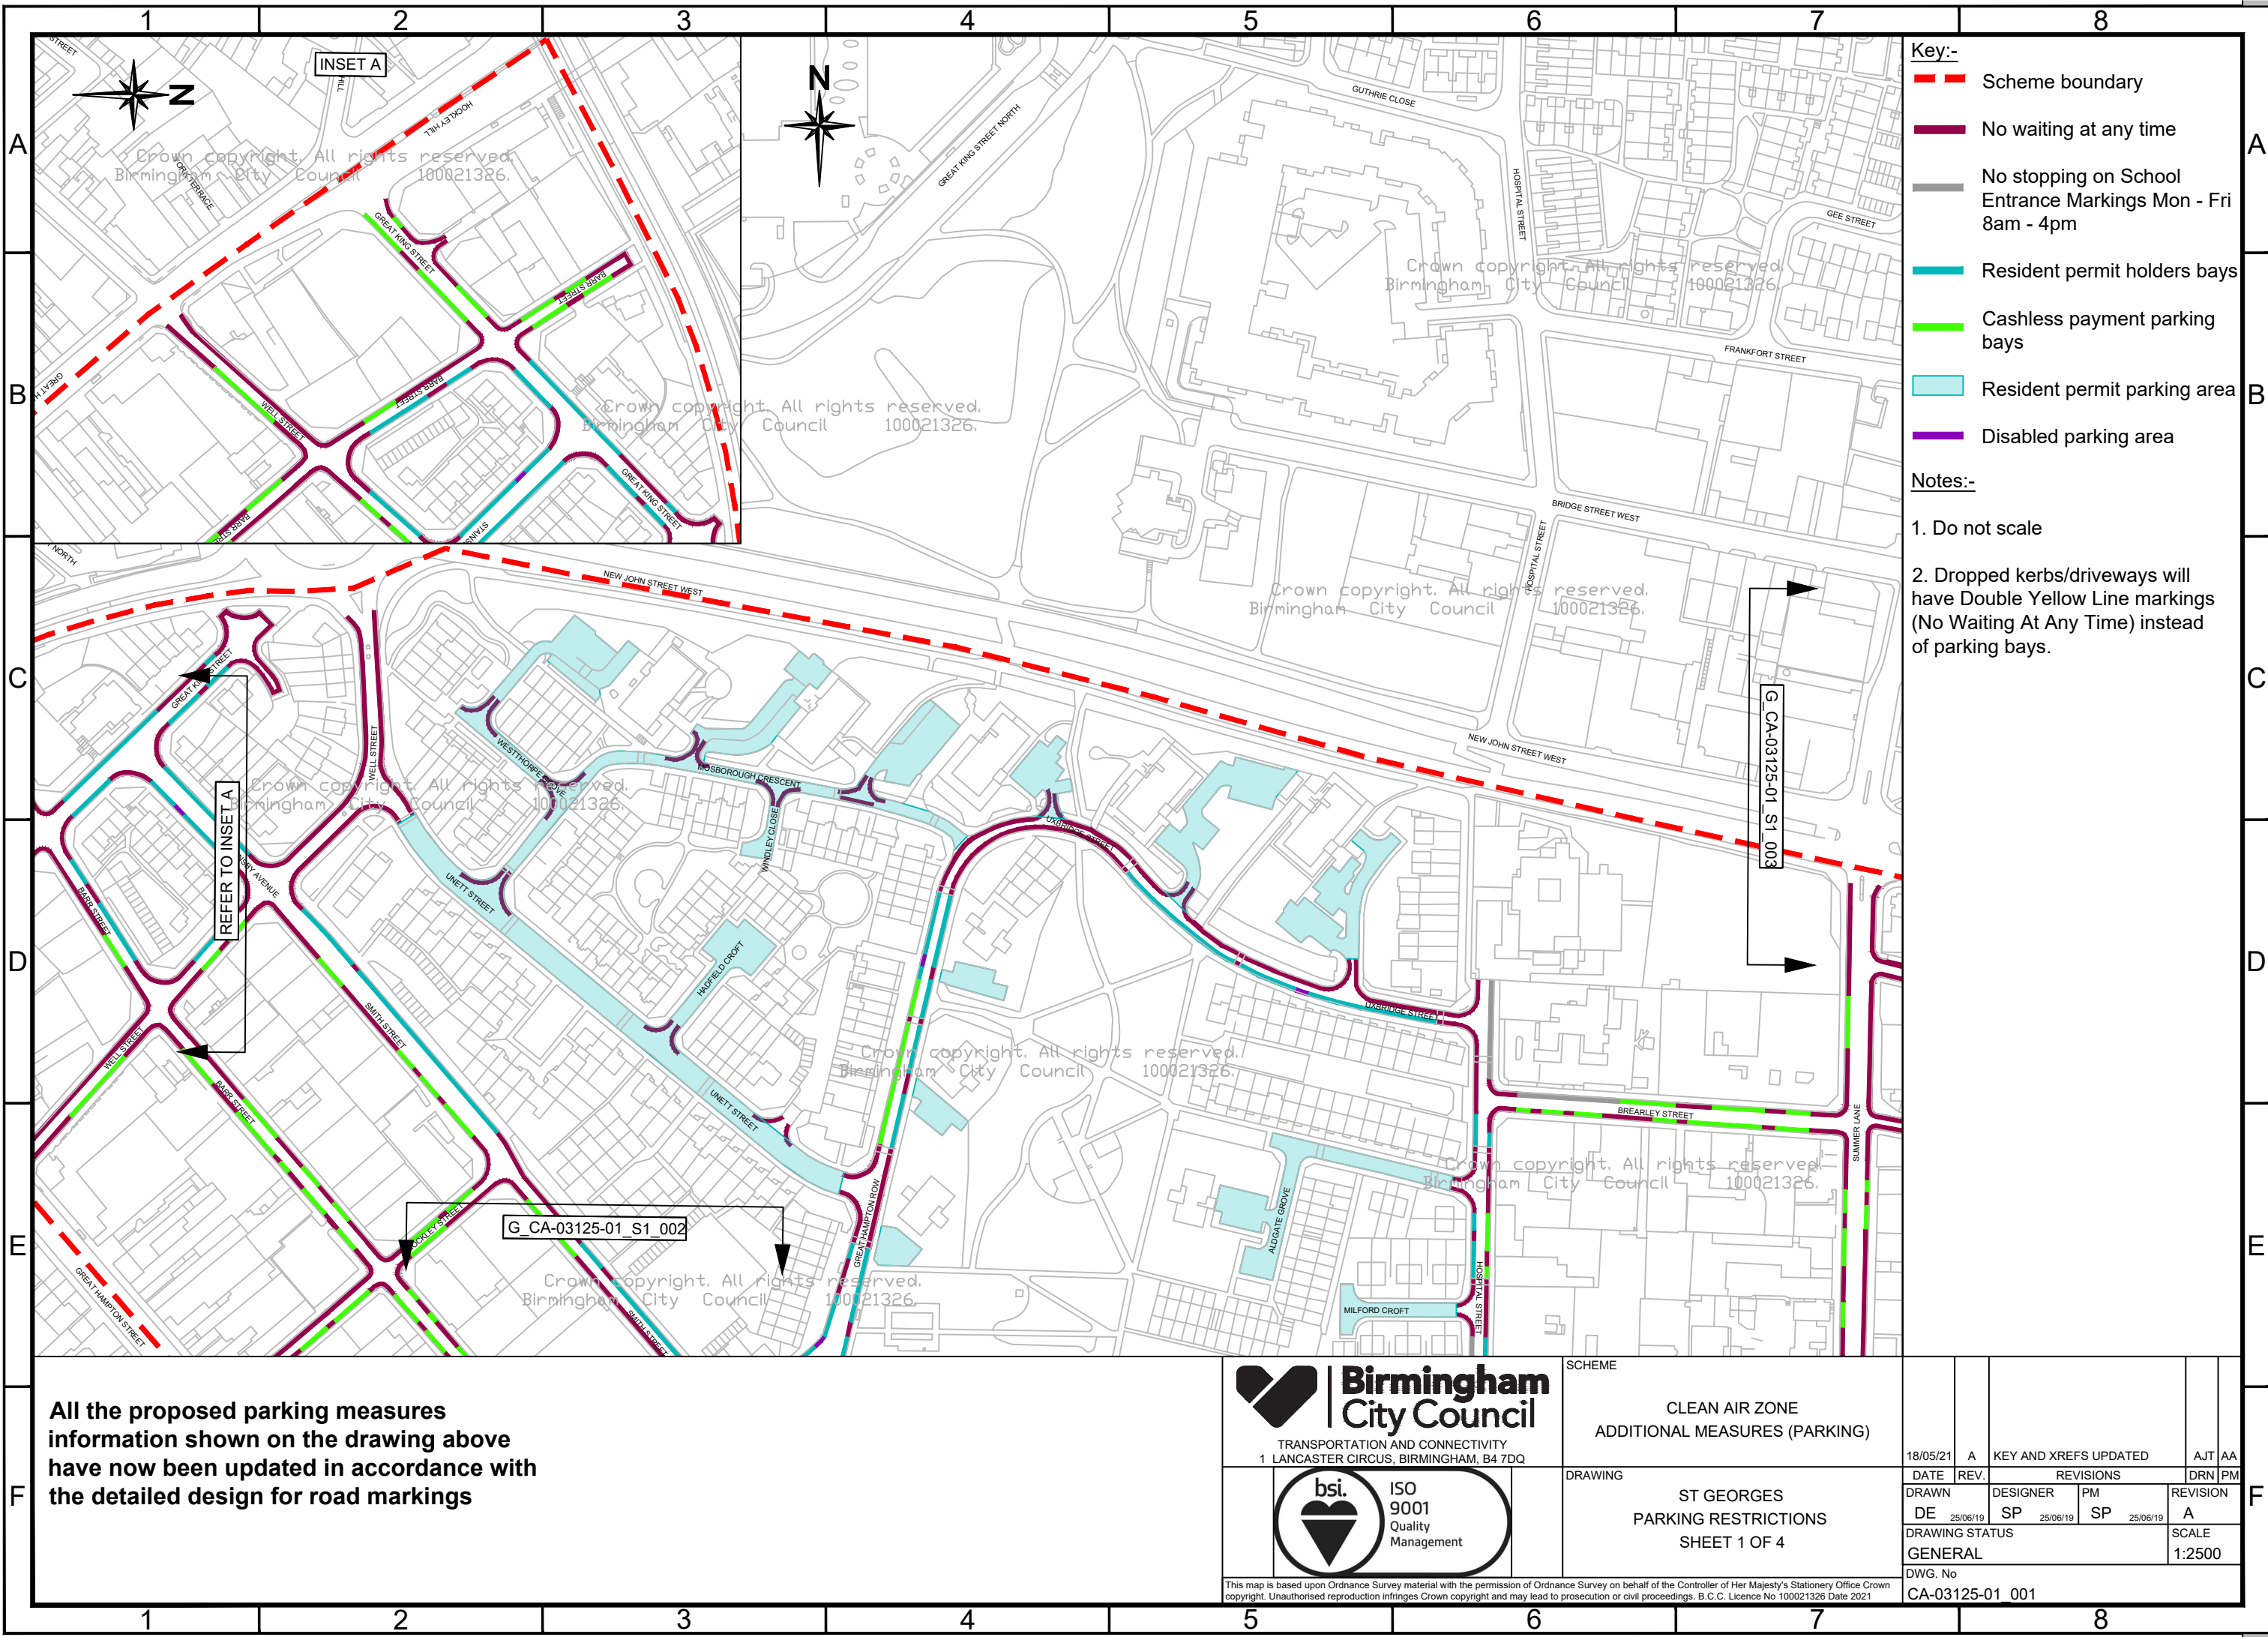

Key:-

- Scheme boundary
- No waiting at any time
- No stopping on School Entrance Markings Mon - Fri 8am - 4pm
- Resident permit holders bays
- Cashless payment parking bays
- Resident permit parking area
- Disabled parking area

Notes:-

- Do not scale
- Dropped kerbs/driveways will have Double Yellow Line markings (No Waiting At Any Time) instead of parking bays.

All the proposed parking measures information shown on the drawing above have now been updated in accordance with the detailed design for road markings

**Birmingham City Council**

TRANSPORTATION AND CONNECTIVITY
1 LANCASTER CIRCUS, BIRMINGHAM, B4 7DQ




bsi. ISO 9001 Quality Management

SCHEME			
CLEAN AIR ZONE ADDITIONAL MEASURES (PARKING)			
DRAWING			
ST GEORGES PARKING RESTRICTIONS SHEET 1 OF 4			

18/05/21	A	KEY AND XREFS UPDATED		AJT	AA
DATE	REV.	REVISIONS		DRN	PM
DRAWN	DESIGNER	PM	REVISION		
DE	25/06/19	SP	25/06/19	SP	25/06/19
DRAWING STATUS					SCALE
GENERAL					1:2500
DWG. No					
CA-03125-01_001					

FILE PATH - X:\Commissions\CA-03125-01 Clean Air Zone Additional Measures\4.0 Drawings\01 - Parking\02. Working Drawings\G_CA-03125-01_S1_002 Rev A Consultation 2 of 11.dwg

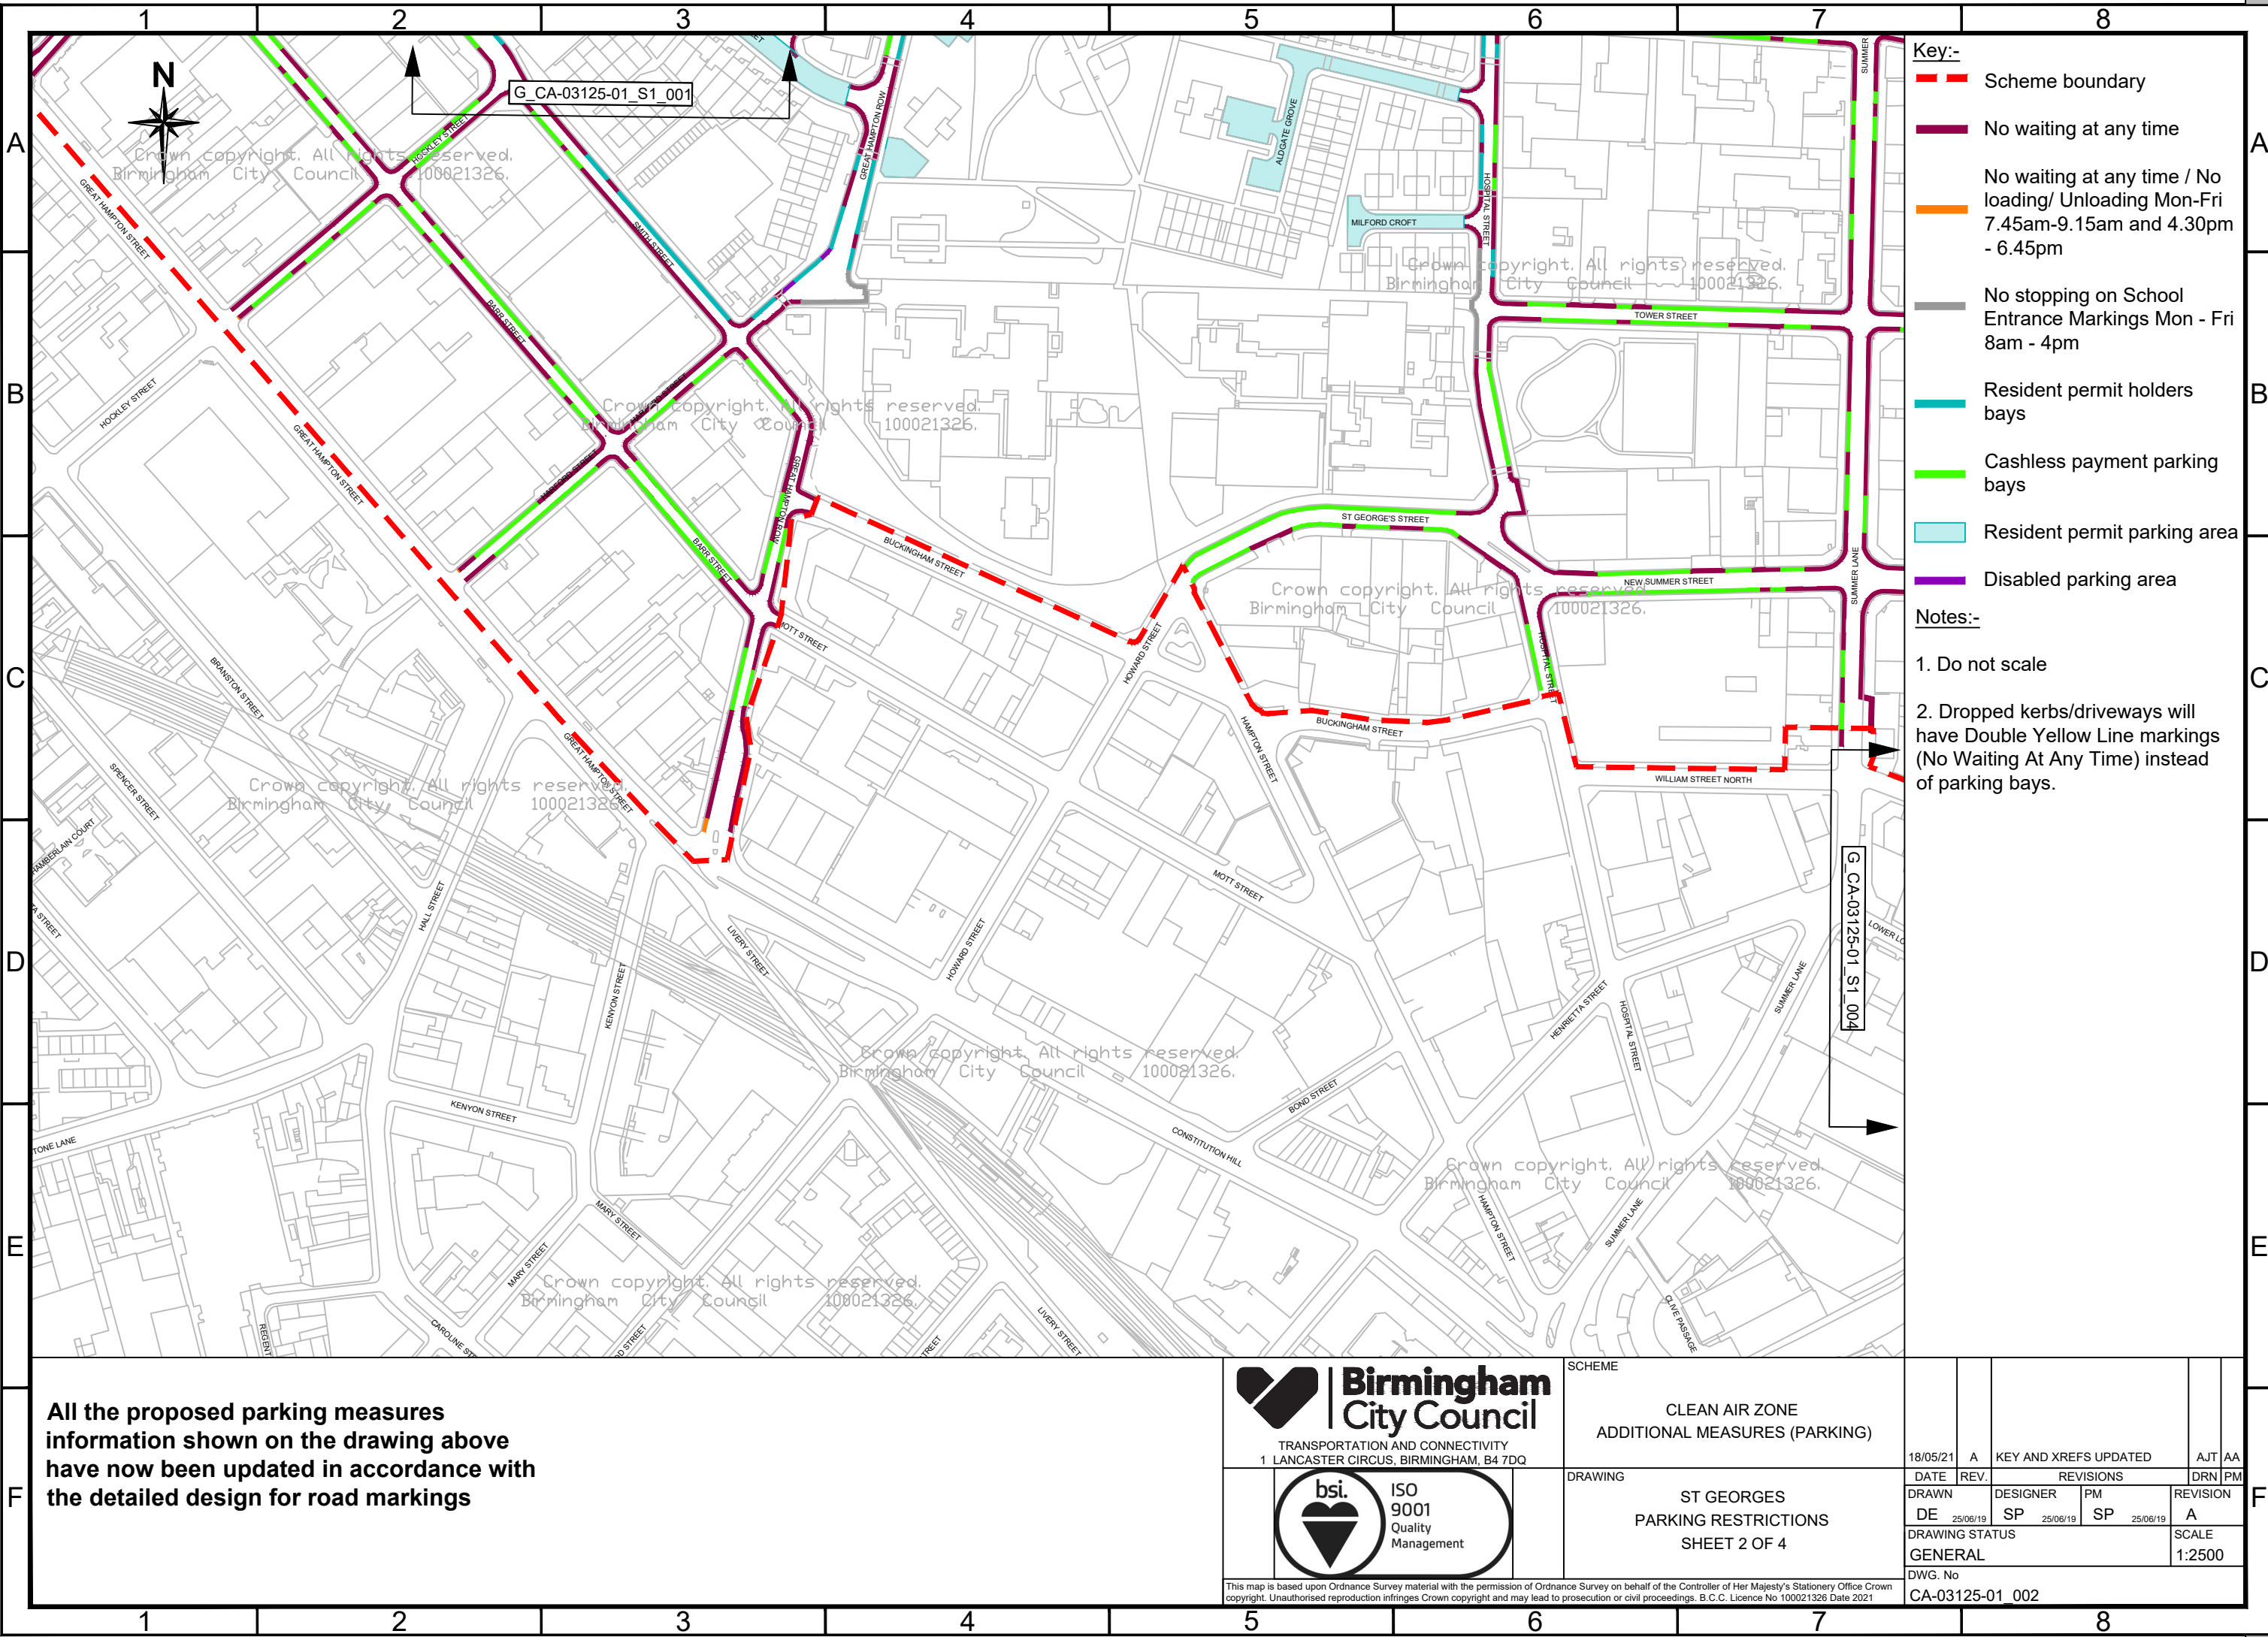

- Key:-**
- Scheme boundary
 - No waiting at any time
 - No waiting at any time / No loading/ Unloading Mon-Fri 7.45am-9.15am and 4.30pm - 6.45pm
 - No stopping on School Entrance Markings Mon - Fri 8am - 4pm
 - Resident permit holders bays
 - Cashless payment parking bays
 - Resident permit parking area
 - Disabled parking area

- Notes:-**
- Do not scale
 - Dropped kerbs/driveways will have Double Yellow Line markings (No Waiting At Any Time) instead of parking bays.

All the proposed parking measures information shown on the drawing above have now been updated in accordance with the detailed design for road markings

Birmingham City Council

TRANSPORTATION AND CONNECTIVITY
1 LANCASTER CIRCUS, BIRMINGHAM, B4 7DQ

bsi. ISO 9001 Quality Management

SCHEME		CLEAN AIR ZONE ADDITIONAL MEASURES (PARKING)			
DRAWING		ST GEORGES PARKING RESTRICTIONS SHEET 2 OF 4			


18/05/21	A	KEY AND XREFS UPDATED			AJT AA
DATE	REV.	REVISIONS			DRN PM
DRAWN	DESIGNER	PM	REVISION		
DE 25/06/19	SP 25/06/19	SP 25/06/19	A		
DRAWING STATUS					SCALE
GENERAL					1:2500
DWG. No					
CA-03125-01_002					

This map is based upon Ordnance Survey material with the permission of Ordnance Survey on behalf of the Controller of Her Majesty's Stationery Office Crown copyright. Unauthorised reproduction infringes Crown copyright and may lead to prosecution or civil proceedings. B.C.C. Licence No 100021326 Date 2021

FILE PATH - X:\Commissions\CA-03125-01 Clean Air Zone Additional Measures\4.0 Drawings\01. Parking\02. Working Drawings\G_CA-03125-01_S1_003 Rev A Consultation 3 of 11.dwg

50mm
40mm
30mm
20mm
10mm
0mm

A3

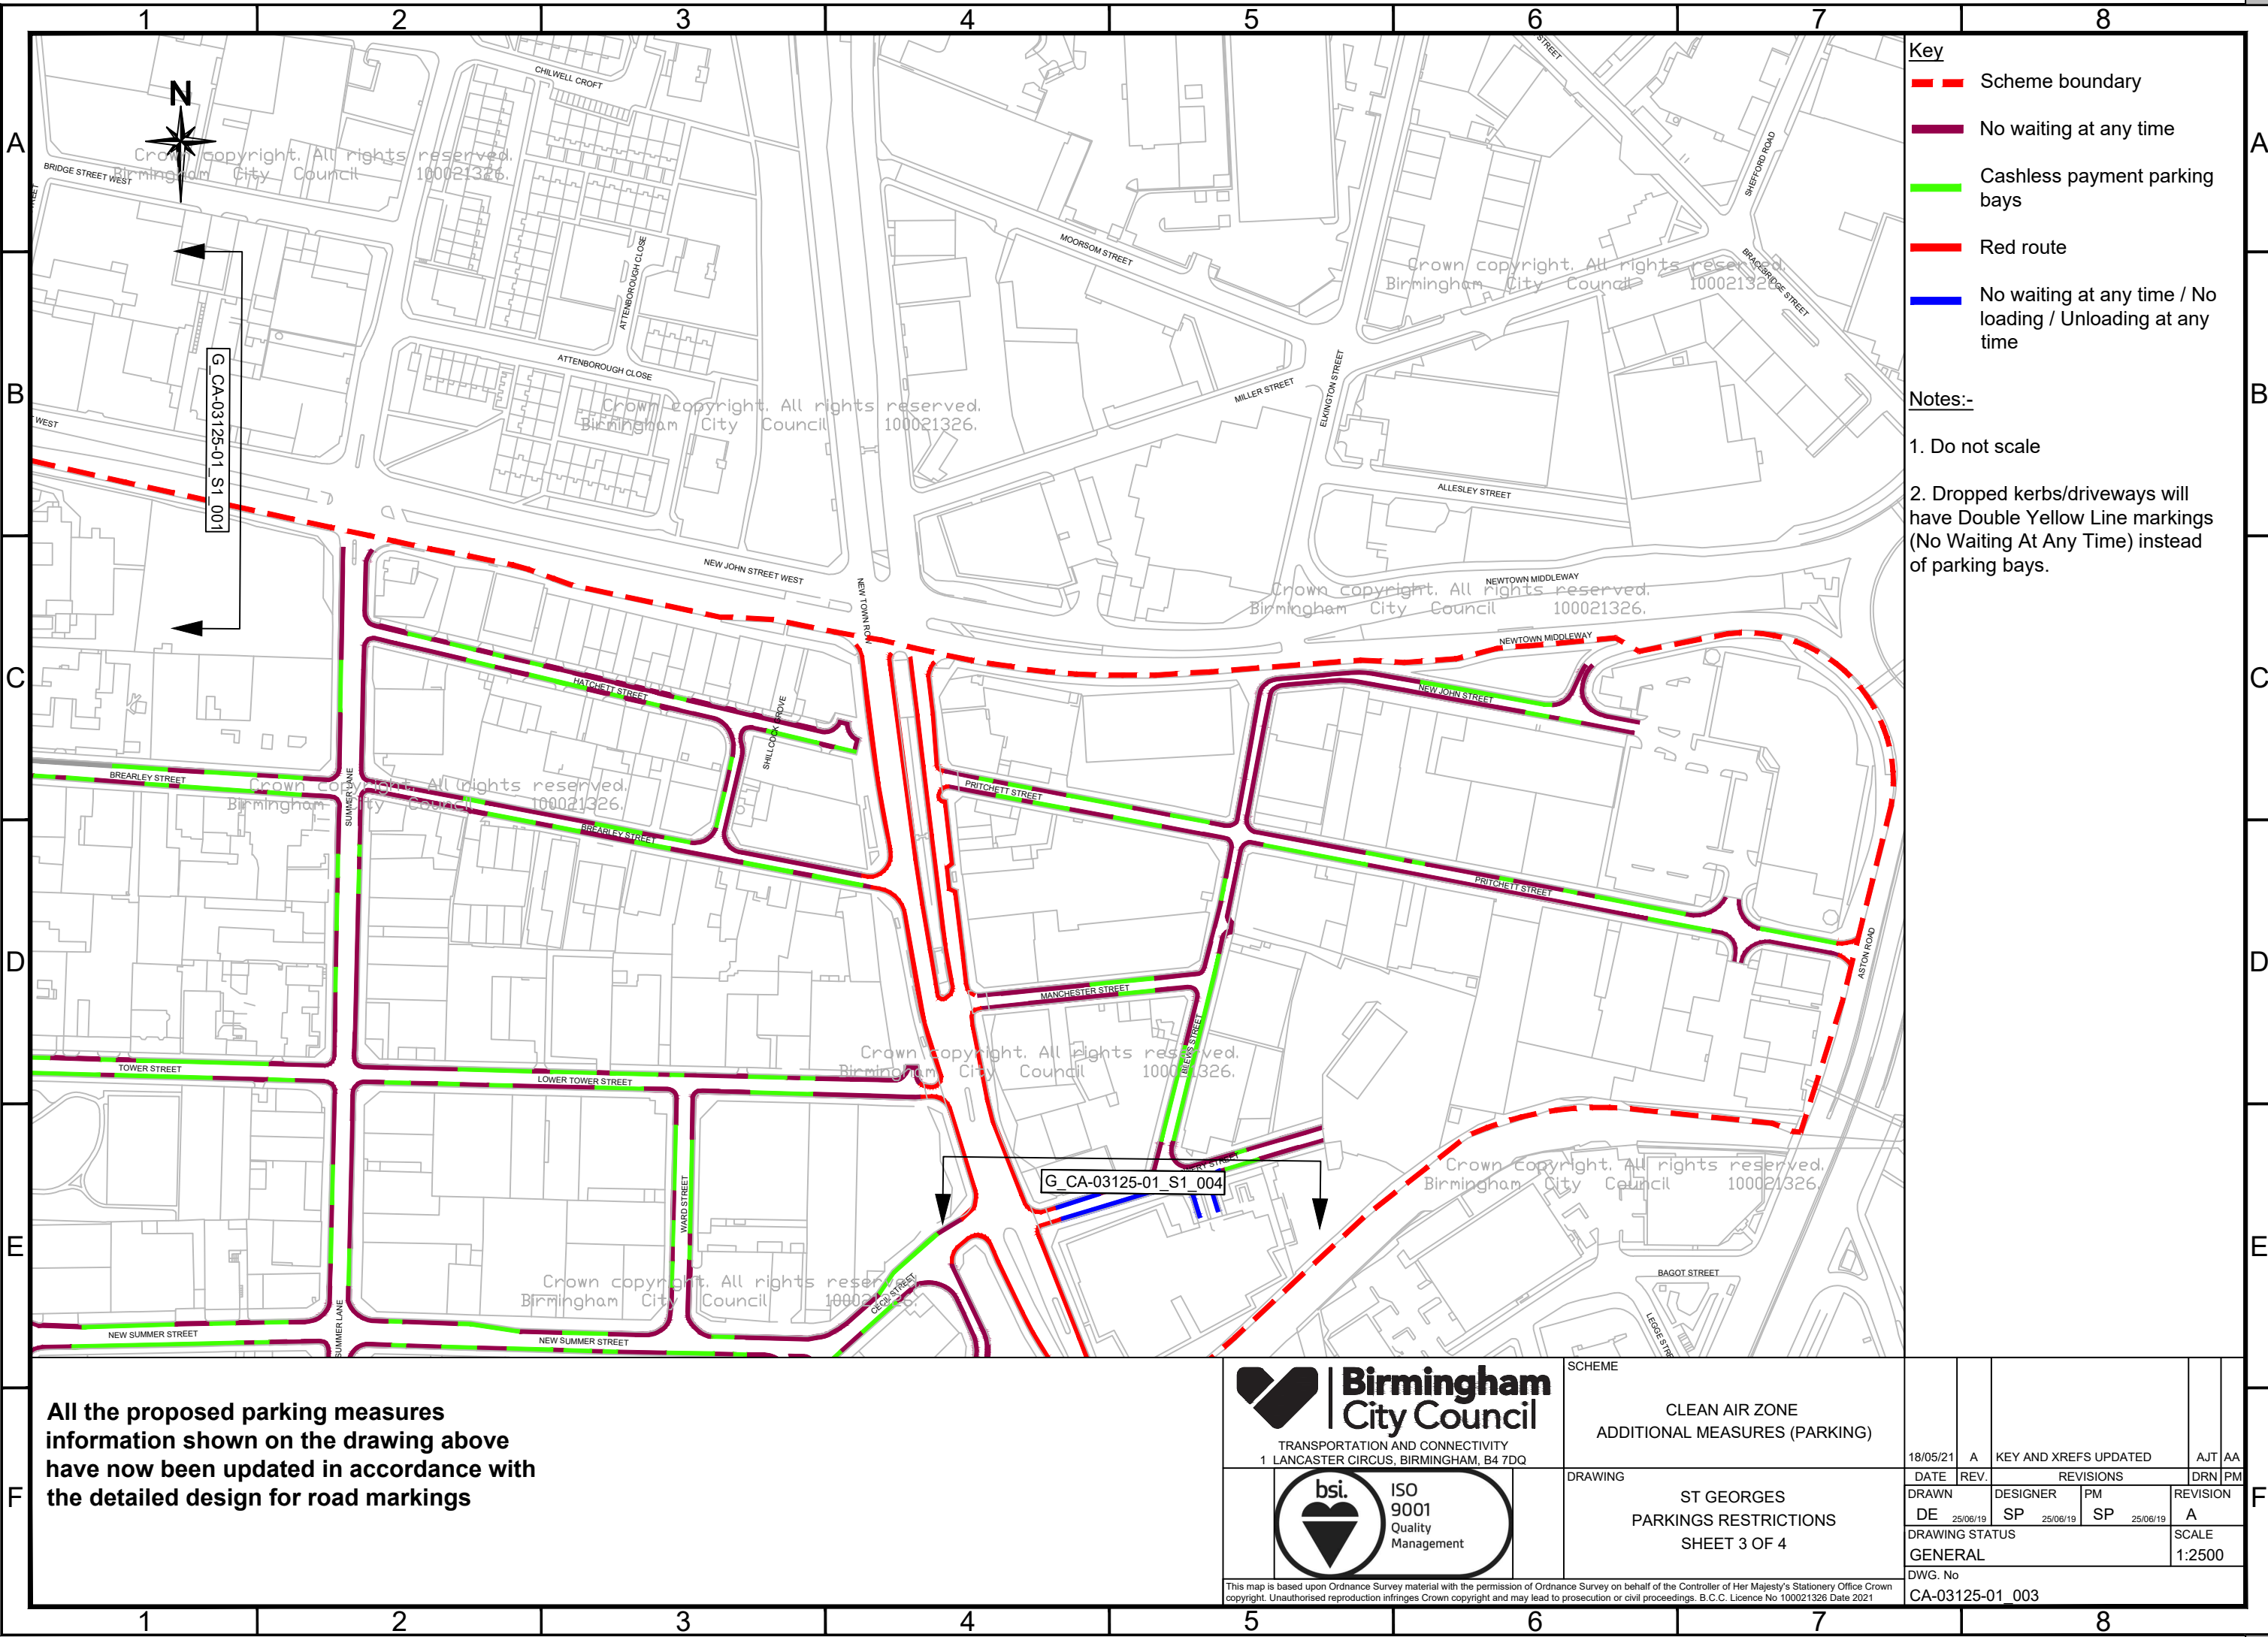

- Key**
- Scheme boundary
 - No waiting at any time
 - Cashless payment parking bays
 - Red route
 - No waiting at any time / No loading / Unloading at any time

- Notes:-**
- Do not scale
 - Dropped kerbs/driveways will have Double Yellow Line markings (No Waiting At Any Time) instead of parking bays.

All the proposed parking measures information shown on the drawing above have now been updated in accordance with the detailed design for road markings

**Birmingham City Council**


TRANSPORTATION AND CONNECTIVITY
1 LANCASTER CIRCUS, BIRMINGHAM, B4 7DQ




bsi. ISO 9001 Quality Management

SCHEME									
CLEAN AIR ZONE ADDITIONAL MEASURES (PARKING)		18/05/21		A		KEY AND XREFS UPDATED		AJT AA	
DRAWING		DATE		REV.		REVISIONS		DRN PM	
ST GEORGES PARKINGS RESTRICTIONS SHEET 3 OF 4		DRAWN DE		DESIGNER SP		PM SP		REVISION A	
		25/06/19		25/06/19		25/06/19			
		DRAWING STATUS GENERAL						SCALE 1:2500	
		DWG. No							
Finance Survey on behalf of the Controller of Her Majesty's Stationery Office Crown to prosecution or civil proceedings. B.C.C. Licence No 100021326 Date 2021		CA-03125-01		003					

FILE PATH - X:\Commissions\CA-03125-01 Clean Air Zone Additional Measures\4.0 Drawings\01. Parking\02. Working Drawings\G_CA-03125-01_S1_004 Rev A Consultation 4 of 11.dwg

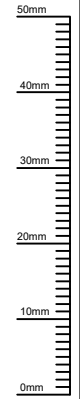

A3

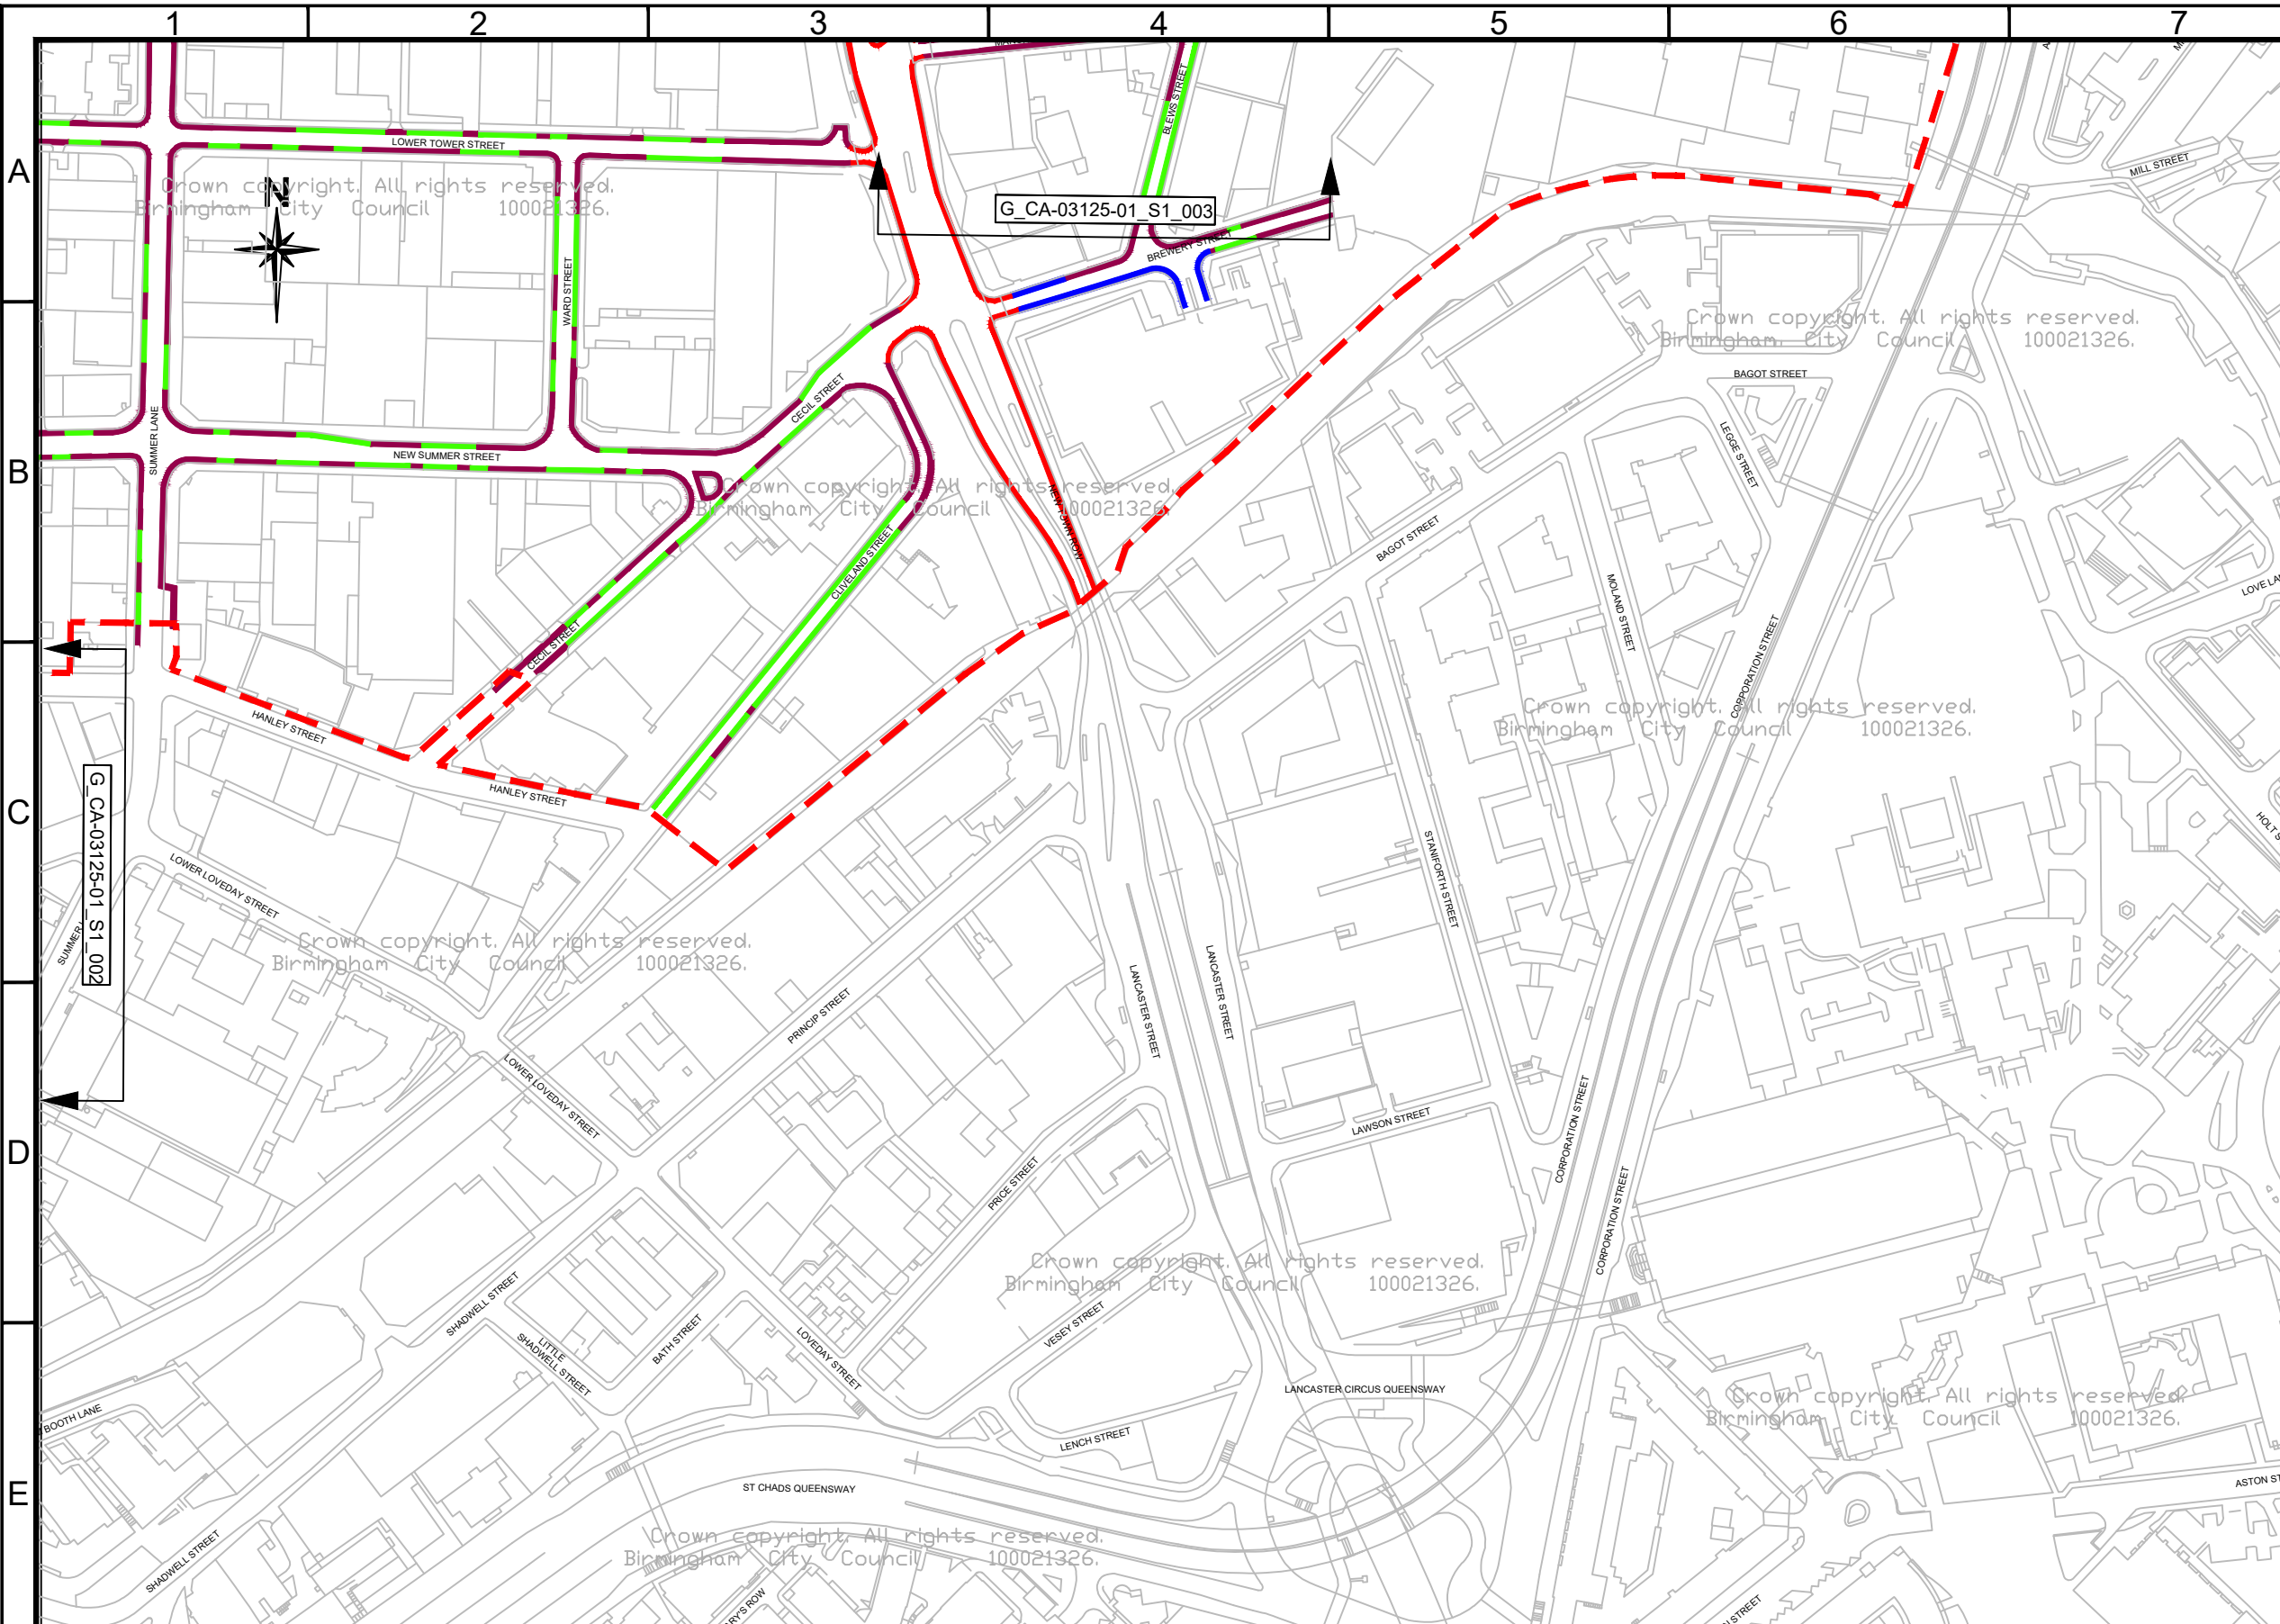

Key

- Scheme boundary
- No waiting at any time
- No waiting at any time / No loading / Unloading at any time
- Cashless payment parking bays
- Red route

Notes:-

- Do not scale
- Dropped kerbs/driveways will have Double Yellow Line markings (No Waiting At Any Time) instead of parking bays.

All the proposed parking measures information shown on the drawing above have now been updated in accordance with the detailed design for road markings

Birmingham City Council
TRANSPORTATION AND CONNECTIVITY
1 LANCASTER CIRCUS, BIRMINGHAM, B4 7DQ

bsi. ISO 9001 Quality Management

SCHEME

CLEAN AIR ZONE
ADDITIONAL MEASURES (PARKING)

DRAWING

ST GEORGES
PARKING RESTRICTIONS
SHEET 4 OF 4

18/05/21	A	KEY AND XREFS UPDATED				AJT	AA
DATE	REV.	REVISIONS				DRN	PM
DRAWN	DE	25/06/19	DESIGNER	SP	25/06/19	PM	SP
DRAWING STATUS						REVISION	
GENERAL						A	
DWG. No						SCALE	
CA-03125-01_004						1:2500	