

Please refer to individual plans for each area in more detail



CLIENT
 Birmingham City Council


CONSULTANT
 AECOM
 Colmore Plaza
 Colmore Circus Queensway
 Birmingham, B4 6A
 (0)121 2621900 tel (0)121 2621999 fax
 www.aecom.com

- KEY**
- Limited Waiting
Max Stay 1 Hour, No Return Within 1 Hour
Monday - Saturday, 8am - 6pm
 - No Waiting At Any Time (Double Yellow Lines)
 - Permit Holders Only Beyond This Point At All Times
 - Permit Holders Only At All Times At All Times
 - Existing Restrictions To Remain Unchanged
 - Parking Area Off Public Highway, Not Included In Scheme

All existing restrictions to remain unless stated otherwise
 Parking restrictions will apply during event days at the Barclaycard Arena
 All existing white bay markings within the Permit Zone would need to be removed

ISSUE/REVISION


I/R	DATE	DESCRIPTION
R	28/10/2015	Final
R	14/10/2015	Revision
I	22/07/2015	Draft

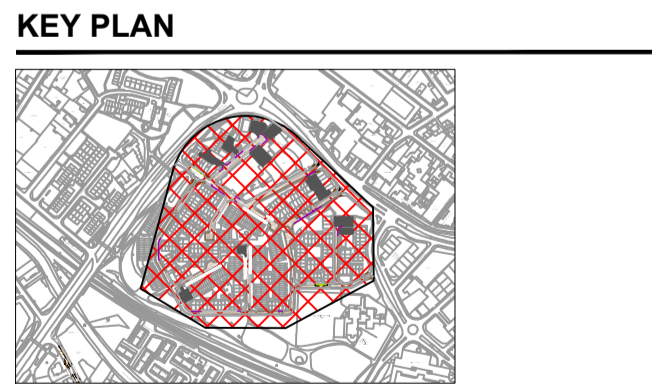

PROJECT NUMBER
60344727

SHEET TITLE
ST. MARKS PARKING SCHEME
OVERVIEW
NOT TO SCALE

SHEET NUMBER
60344727-SHT-10-SM-000

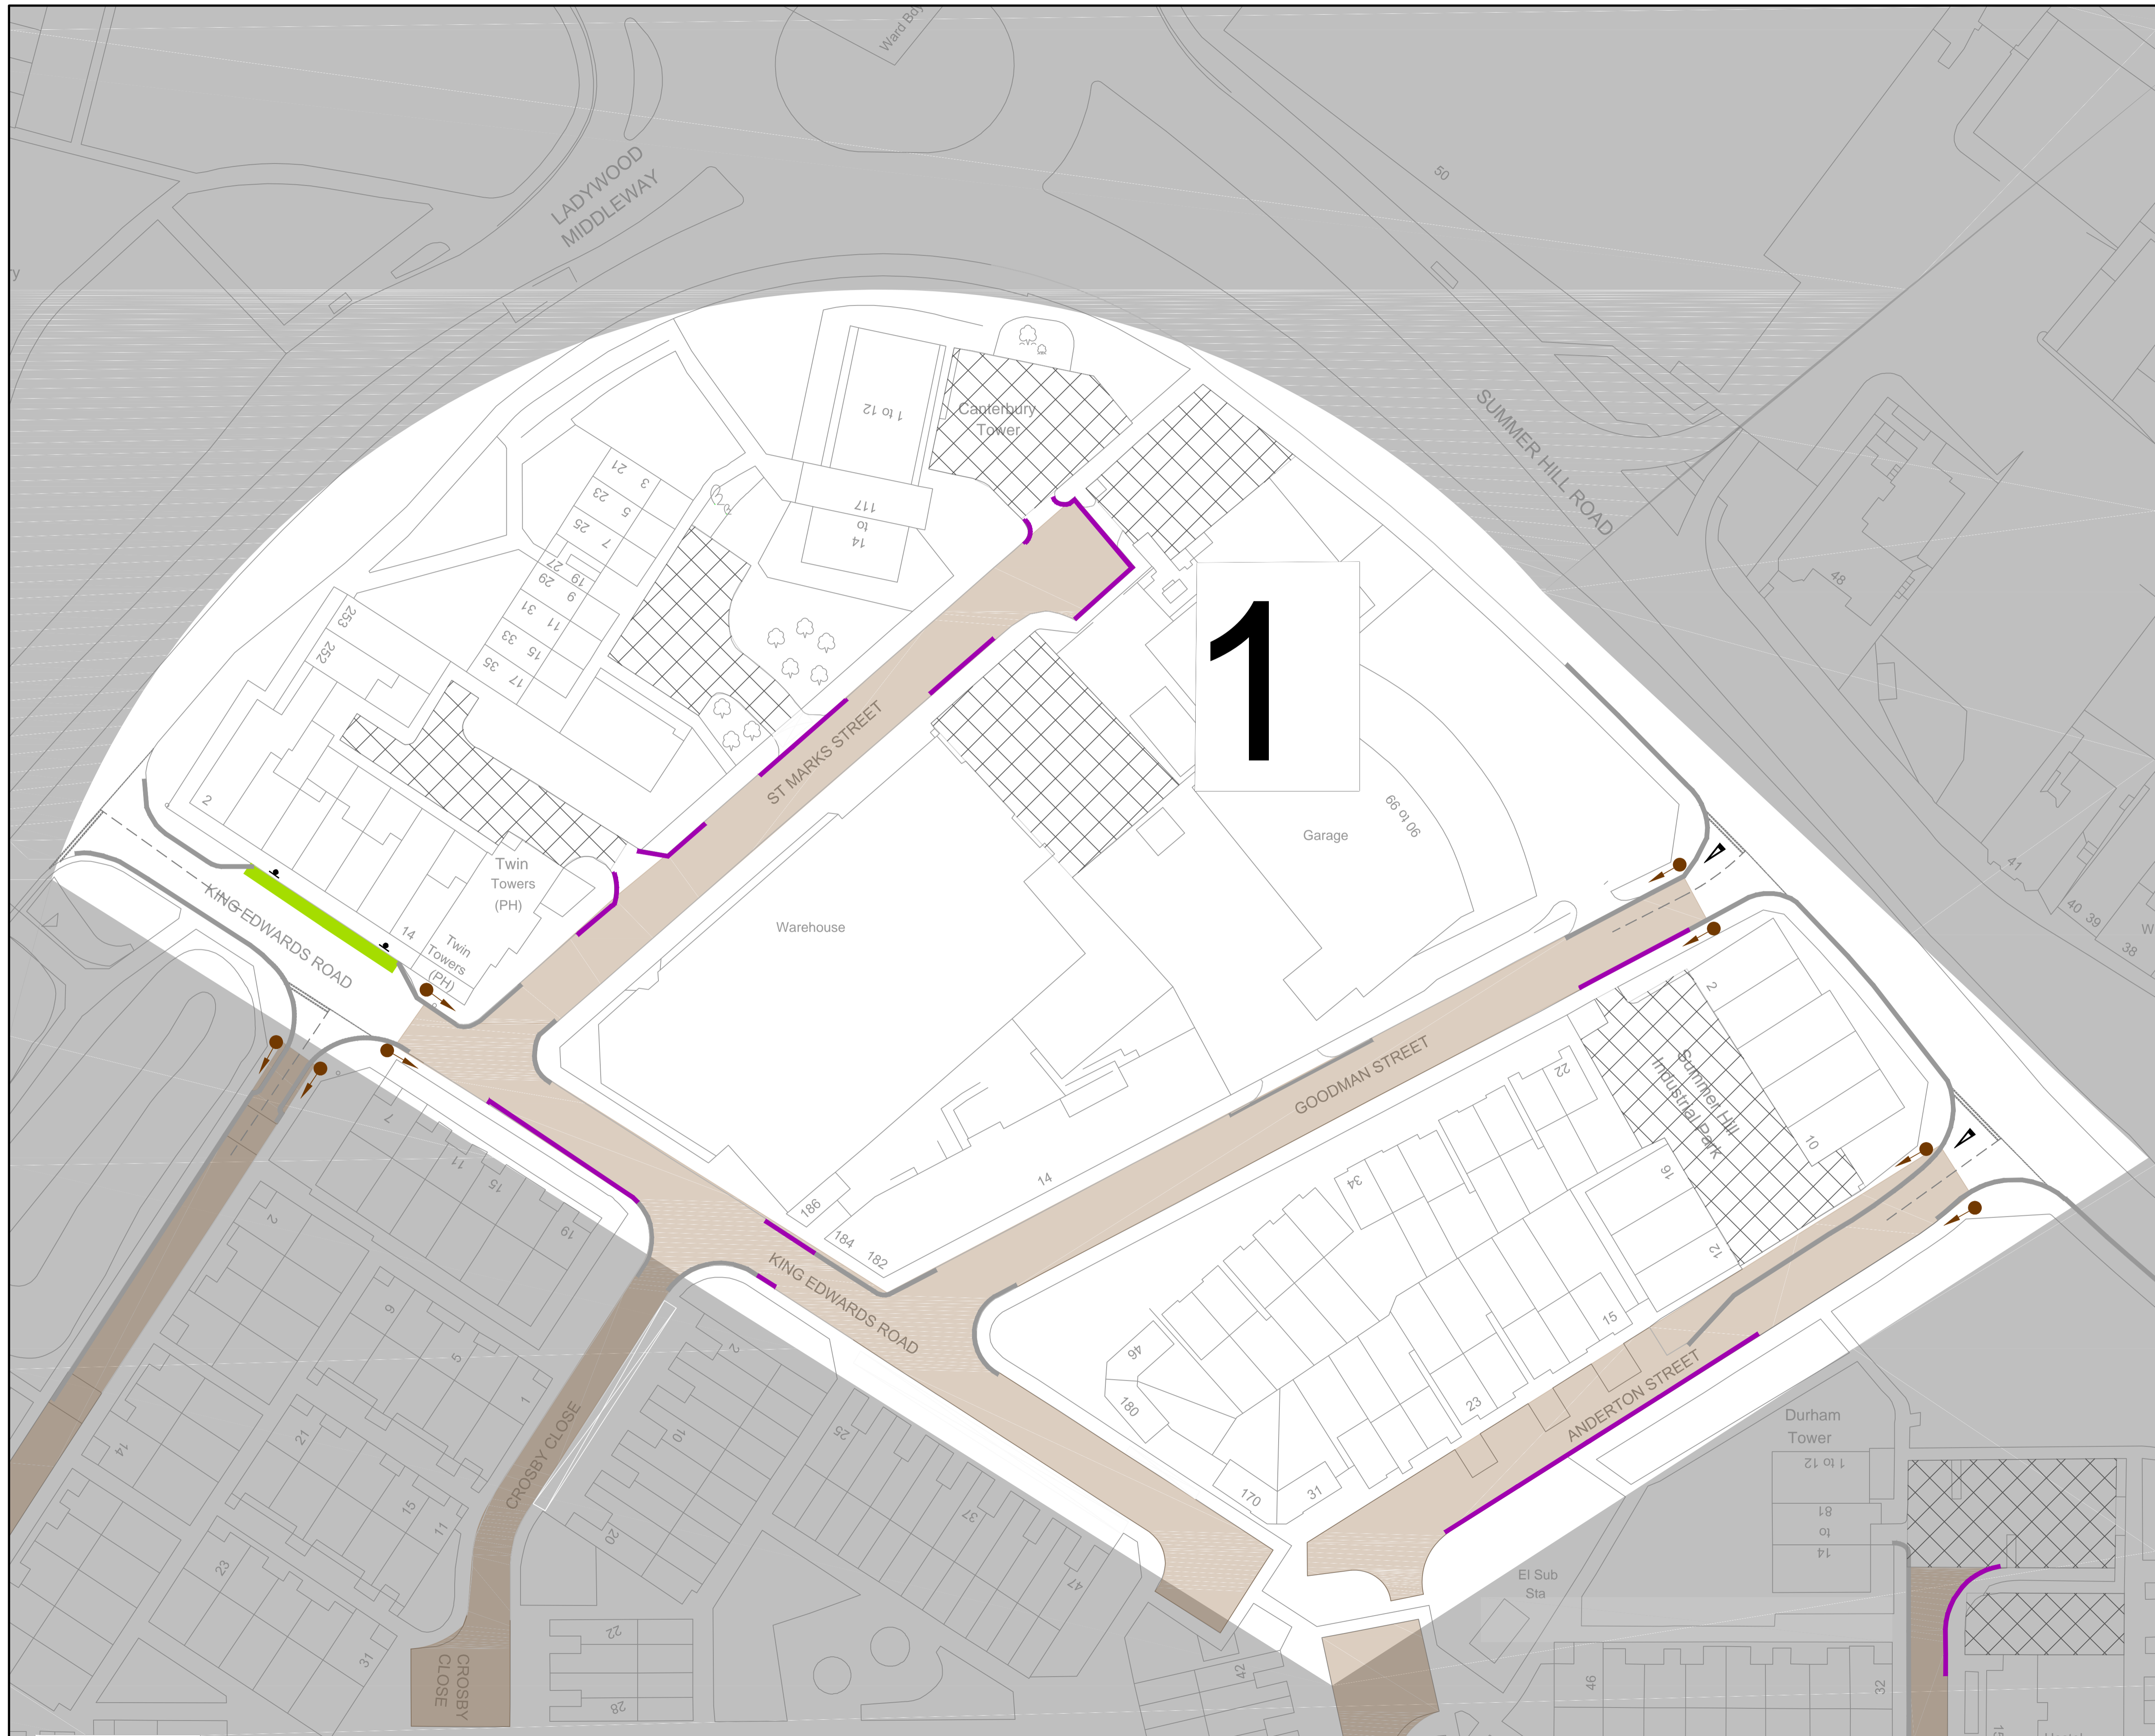

CLIENT



CONSULTANT

AECOM
 Colmore Plaza
 Colmore Circus Queensway
 Birmingham, B4 6A
 (0)121 2621900 tel (0)121 2621999 fax
 www.aecom.com

KEY

- █ Limited Waiting
Max Stay 1 Hour, No Return Within 1 Hour
Monday - Saturday, 8am - 6pm
- █ No Waiting At Any Time (Double Yellow Lines)
- Permit Holders Only Beyond This Point
At All Times
- Permit Holders Only
At All Times
- Existing Restrictions To Remain Unchanged
- Parking Area Off Public Highway, Not
Included In Scheme

All existing restrictions to remain unless stated otherwise


Parking restrictions will apply during event days at the Barclaycard Arena

All existing white bay markings within the Permit Zone would need to be removed

ISSUE/REVISION

I/R	DATE	DESCRIPTION
R	28/10/2015	Final
R	14/10/2015	Revision
I	22/07/2015	Draft

KEY PLAN

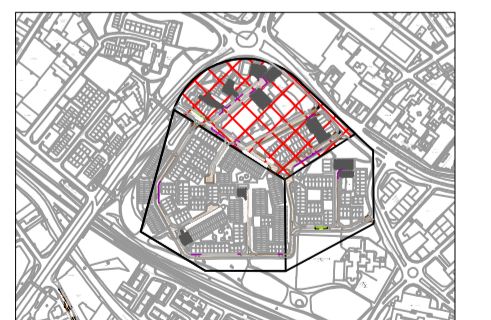

PROJECT NUMBER


60344727

SHEET TITLE

ST. MARKS PARKING SCHEME
 AREA 1
 NOT TO SCALE

SHEET NUMBER

60344727-SHT-10-SM-001

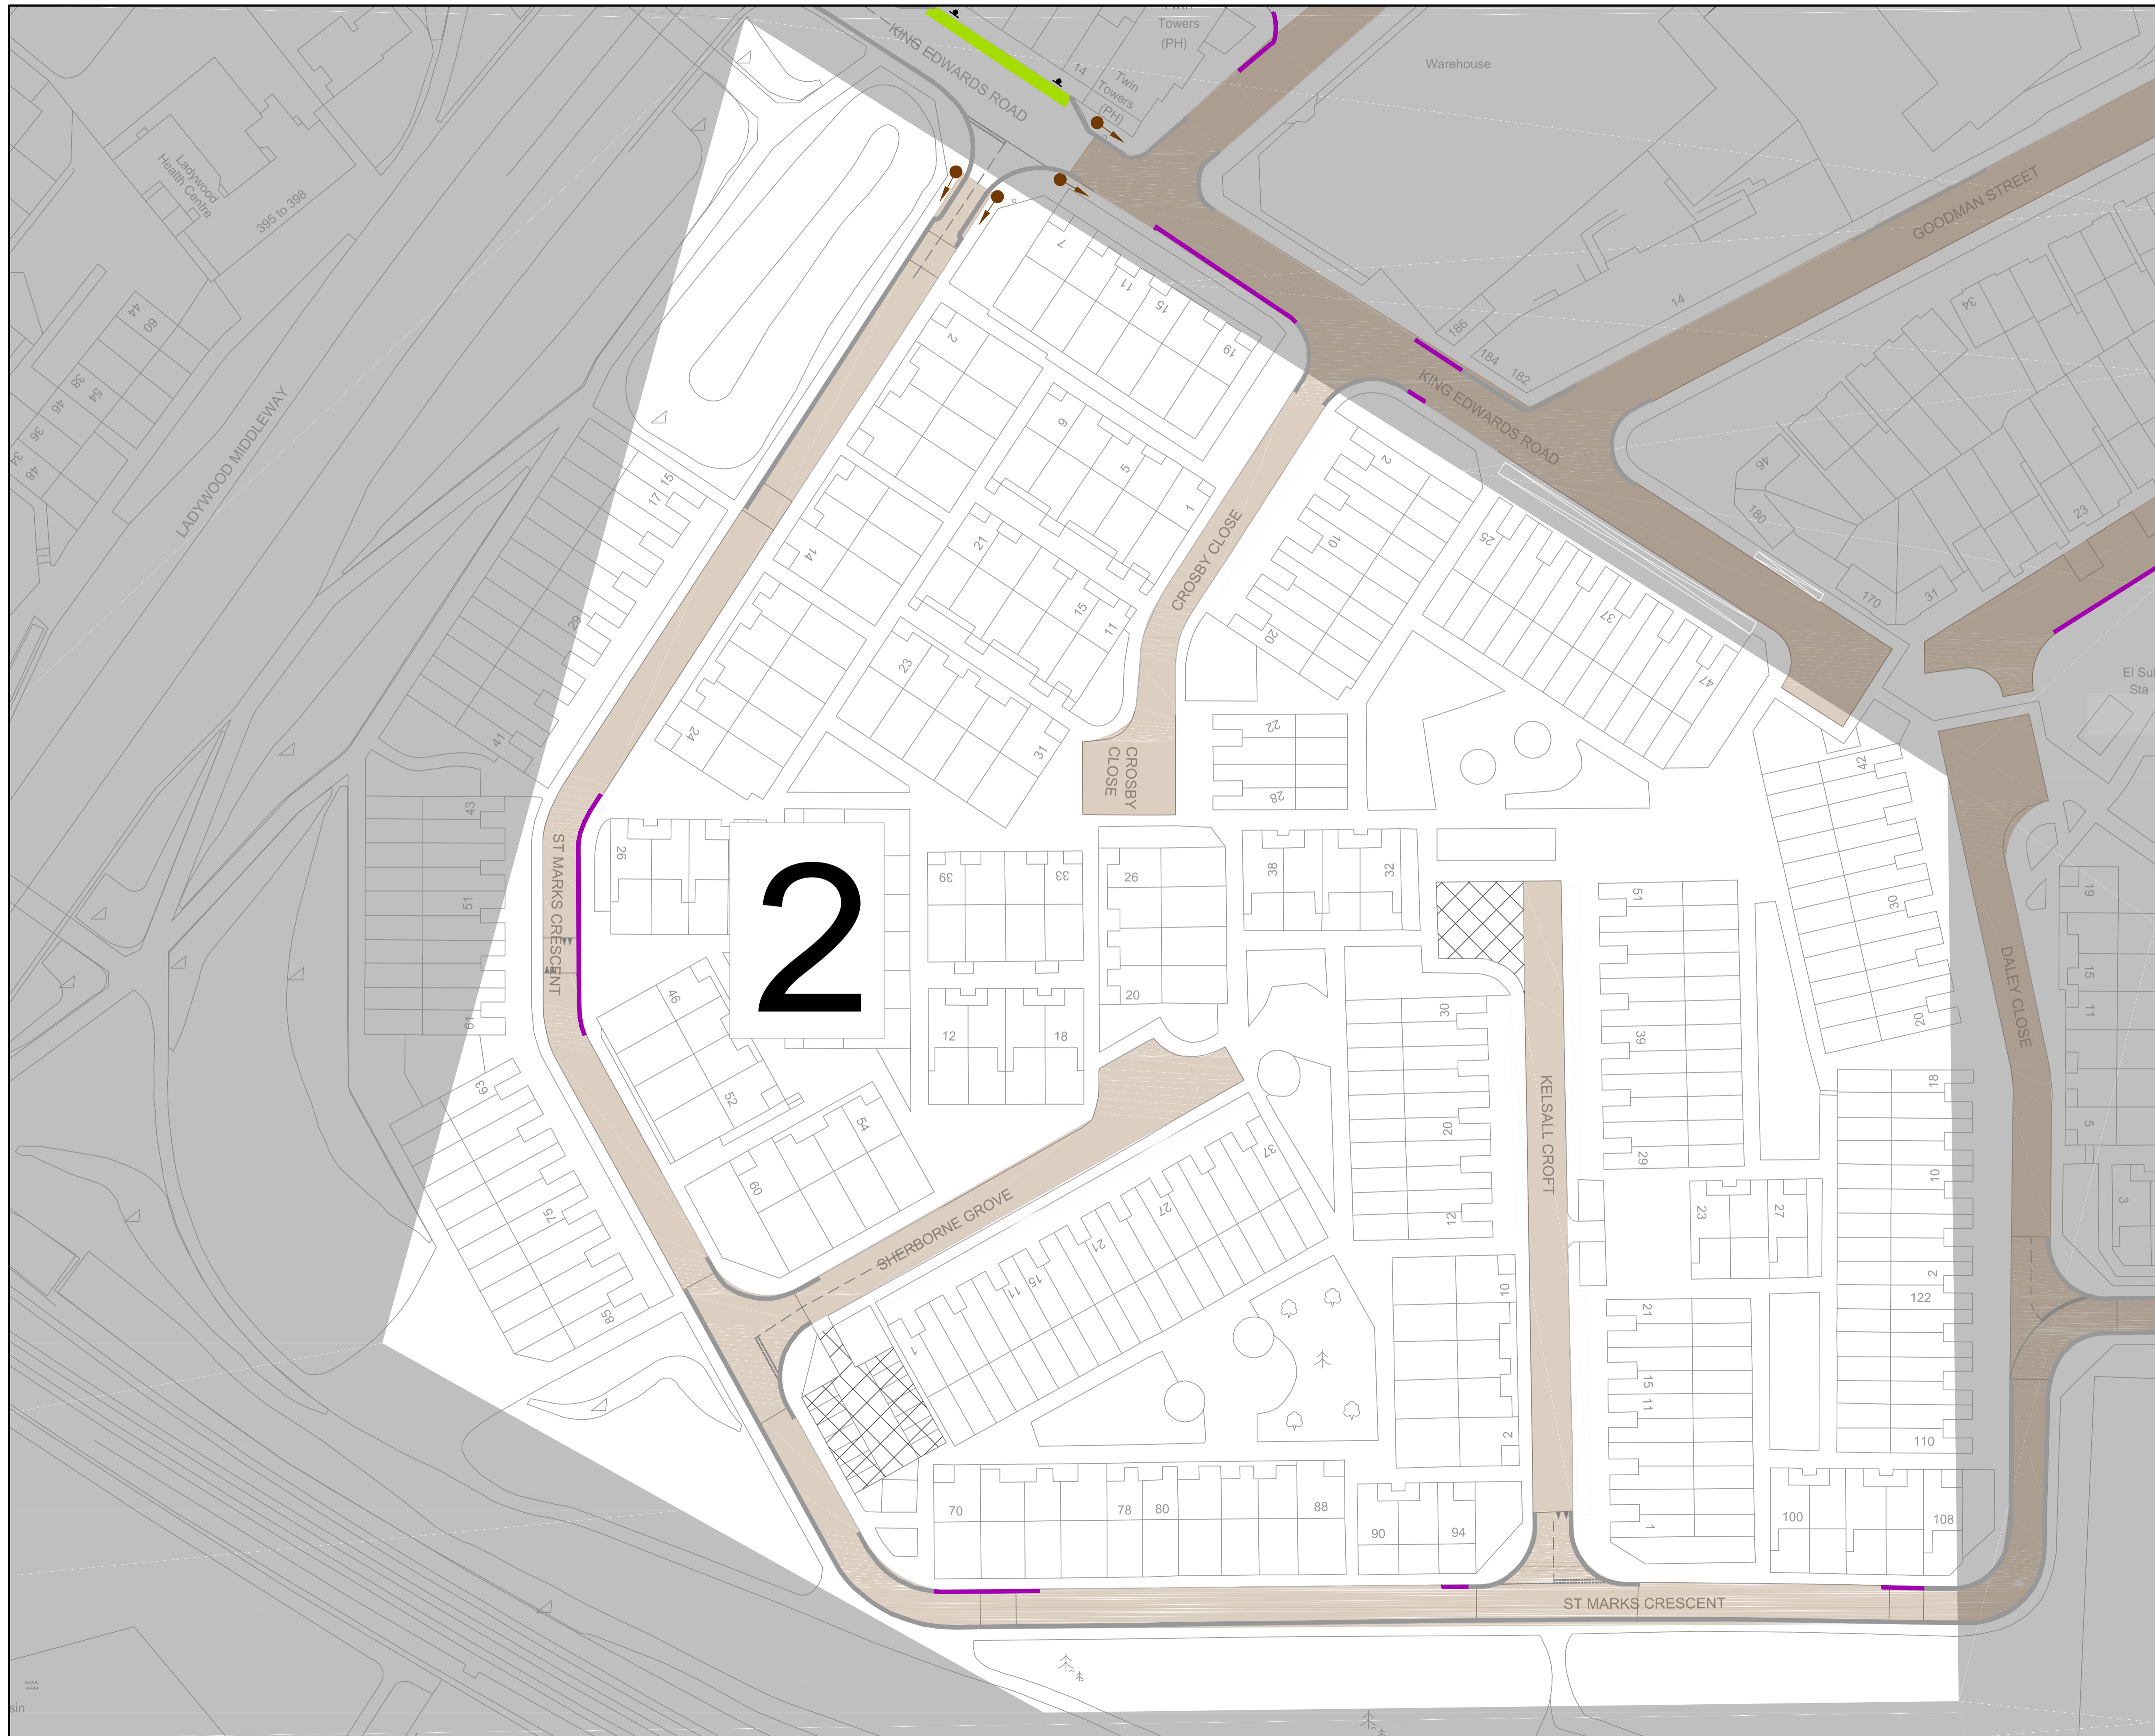

CLIENT



CONSULTANT

AECOM
 Colmore Plaza
 Colmore Circus Queensway
 Birmingham, B4 6A
 (0)121 2621900 tel (0)121 2621999 fax
 www.aecom.com

KEY

- No Waiting At Any Time (Double Yellow Lines)
- Permit Holders Only Beyond This Point At All Times
- Permit Holders Only At All Times
- Existing Restrictions To Remain Unchanged
- Parking Area Off Public Highway, Not Included In Scheme

All restrictions above (unless otherwise stated) will apply during the following hours: Monday - Saturday, 8am - 6pm

All existing restrictions to remain unless stated otherwise


Parking restrictions will apply during event days at the Barclaycard Arena

All existing white bay markings within the Permit Zone would need to be removed

ISSUE/REVISION

I/R	DATE	DESCRIPTION
R	28/10/2015	Final
R	14/10/2015	Revision
I	22/07/2015	Draft

KEY PLAN

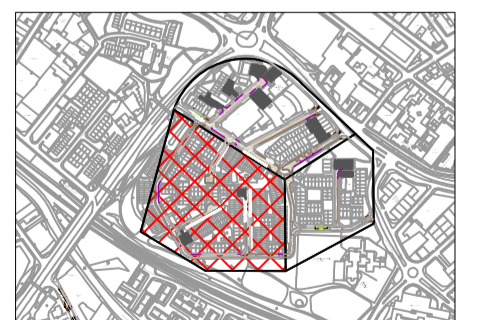

PROJECT NUMBER

60344727

SHEET TITLE

ST. MARKS PARKING SCHEME
 AREA 2
 NOT TO SCALE

SHEET NUMBER

60344727-SHT-10-SM-002



CLIENT



CONSULTANT

AECOM
 Colmore Plaza
 Colmore Circus Queensway
 Birmingham, B4 6A
 (0)121 2621900 tel (0)121 2621999 fax
 www.aecom.com

KEY

- No Waiting At Any Time (Double Yellow Lines)
- Limited Waiting
 Max Stay 1 Hour, No Return Within 1 Hour
 Monday - Saturday, 8am - 6pm
- Permit Holders Only Beyond This Point
 At All Times
- Permit Holders Only
 At All Times
- Existing Restrictions To Remain Unchanged
- Parking Area Off Public Highway, Not
 Included In Scheme

All restrictions above (unless otherwise stated) will apply during the following hours: Monday - Saturday, 8am - 6pm

All existing restrictions to remain unless stated otherwise


Parking restrictions will apply during event days at the Barclaycard Arena

All existing white bay markings within the Permit Zone would need to be removed

ISSUE/REVISION

I/R	DATE	DESCRIPTION
R	28/10/2015	Final
R	14/10/2015	Revision
I	22/07/2015	Draft

KEY PLAN

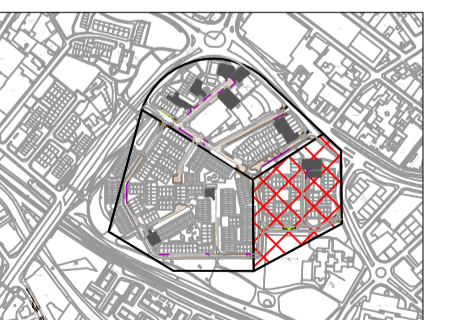

PROJECT NUMBER

60344727

SHEET TITLE

ST. MARKS PARKING SCHEME
 AREA 3
 NOT TO SCALE

SHEET NUMBER

60344727-SHT-10-SM-003