


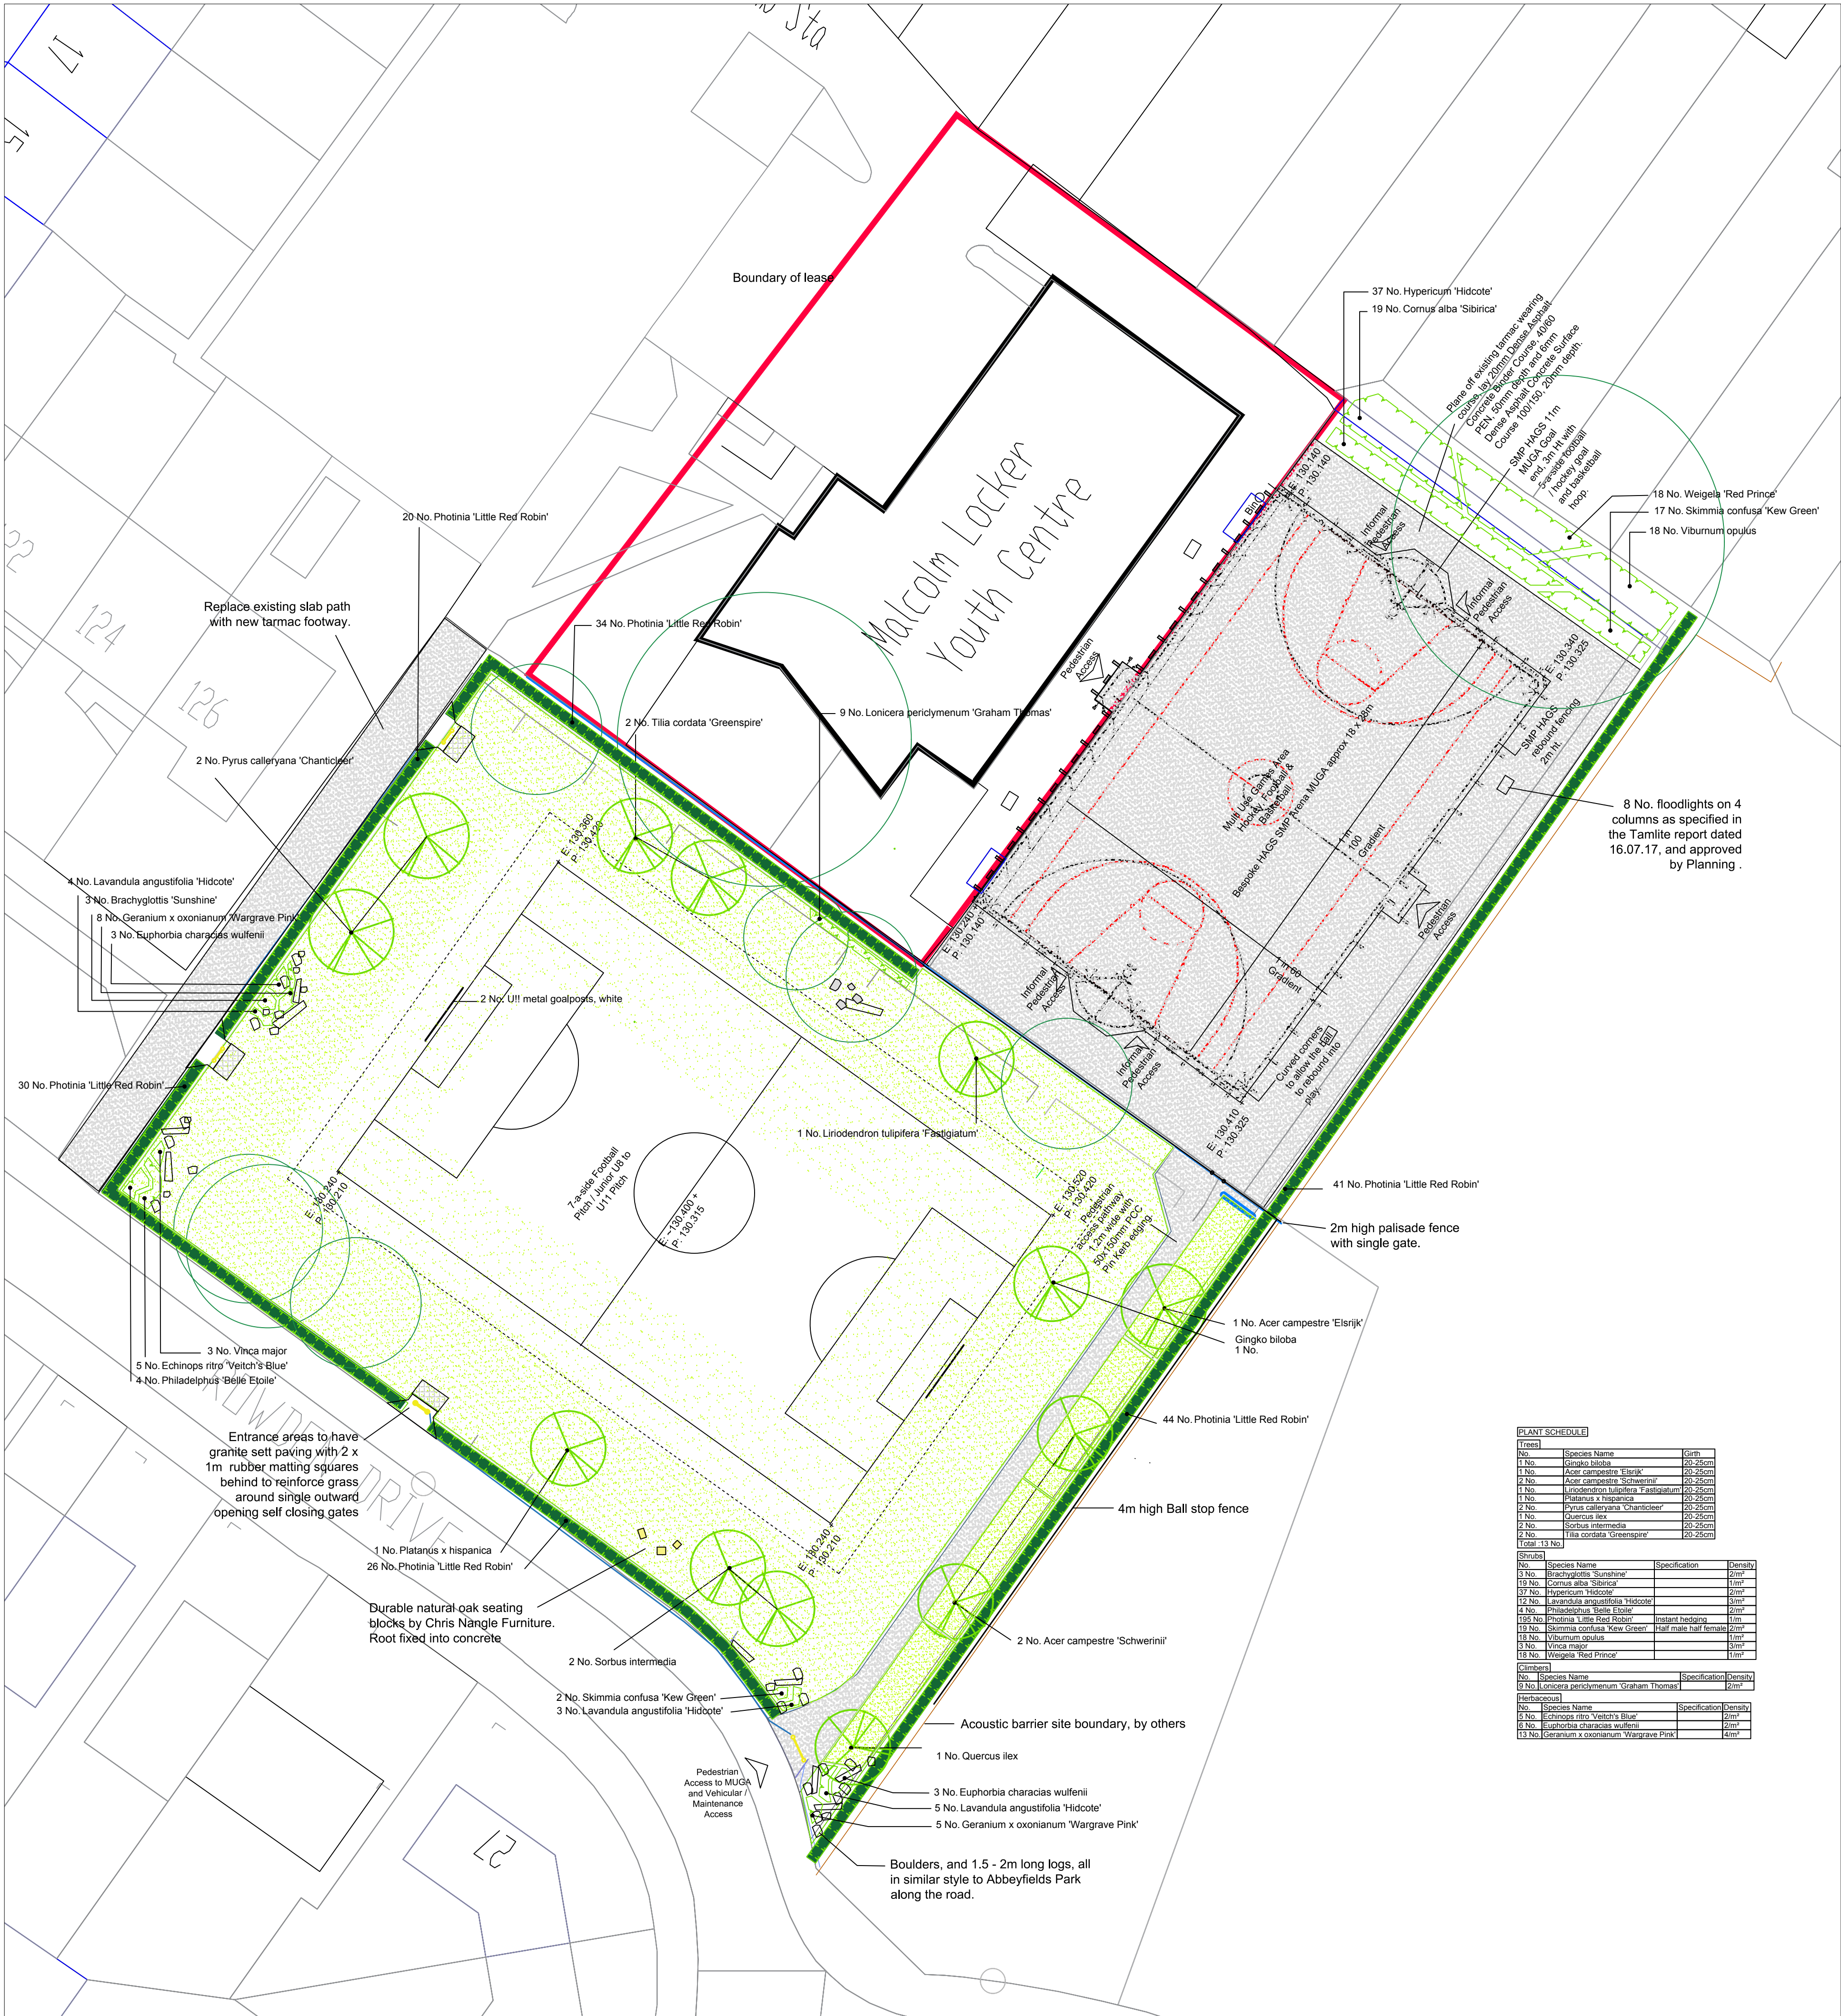


AIMS

To provide a welcoming and well used community greenspace with:

- An U11 Football Pitch
- New MUGA facility
- All within an enhanced , colourful landscape setting with many natural, sensory, & green elements for wildlife & wellbeing.


NATURAL BOULDERS, INFORMAL PLANTING, & SEATING BLOCKS

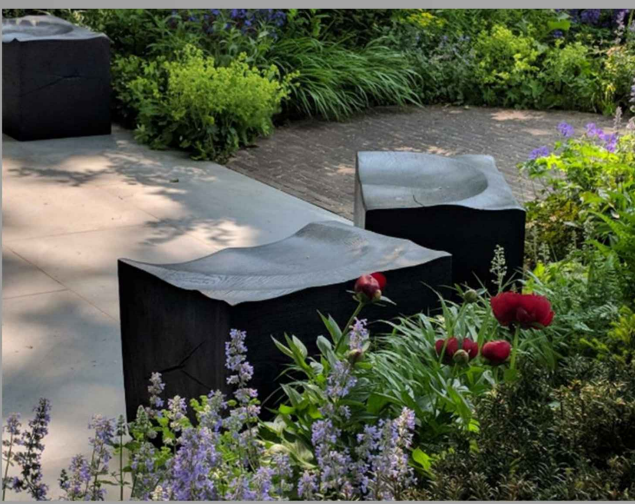

MULTI USE GAMES AREA




FRONTAGE FENCING & INSTANT HEDGE

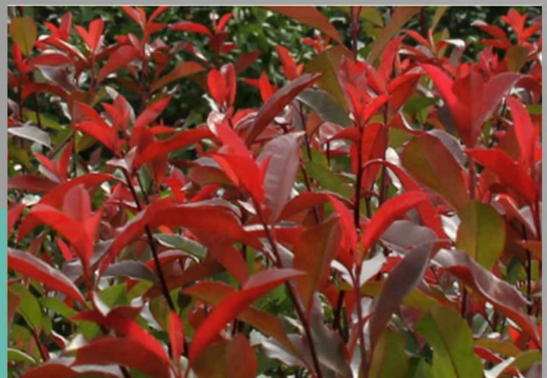

BALL STOP FENCING



LOW ENTRANCE GATES

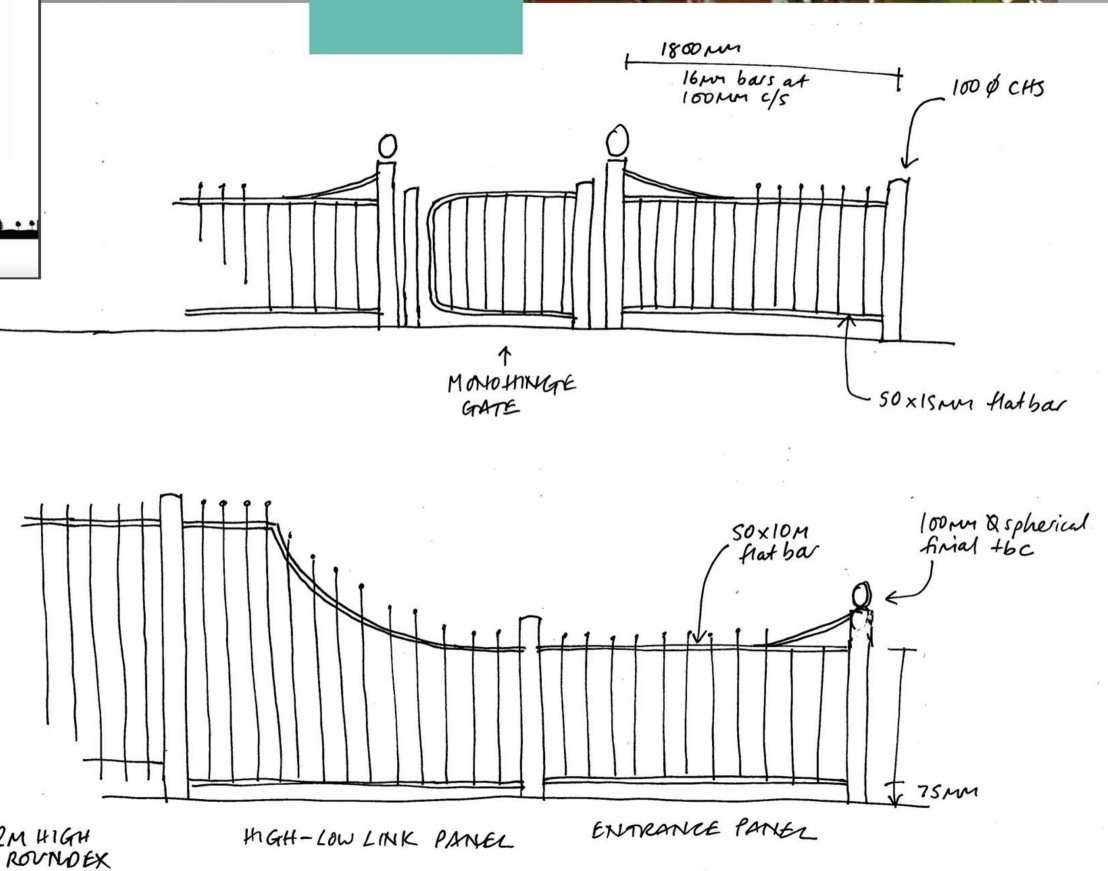

PLANT SCHEDULE			
Trees			
No.	Species Name	Specification	Density
Total: 13 No.			
Shrubs			
No.	Species Name	Specification	Density
Climbers			
No.	Species Name	Specification	Density



Client: BCC Housing

Project: Abbeyfield MUGA Rowden Drive

Football Pitch, MUGA, Fencing & Planting

Drawing Number: 80464/CU/001

Paper:	Scale:	Drawn by:	Check by:	Date:	Status:
A1	1:200	CU			
DWG File: C:\Users\BCC\Local AppData\Local\Temp\AcPublish_512880464 Landscape Plan CU 5.dwg					

Do not scale from this drawing.