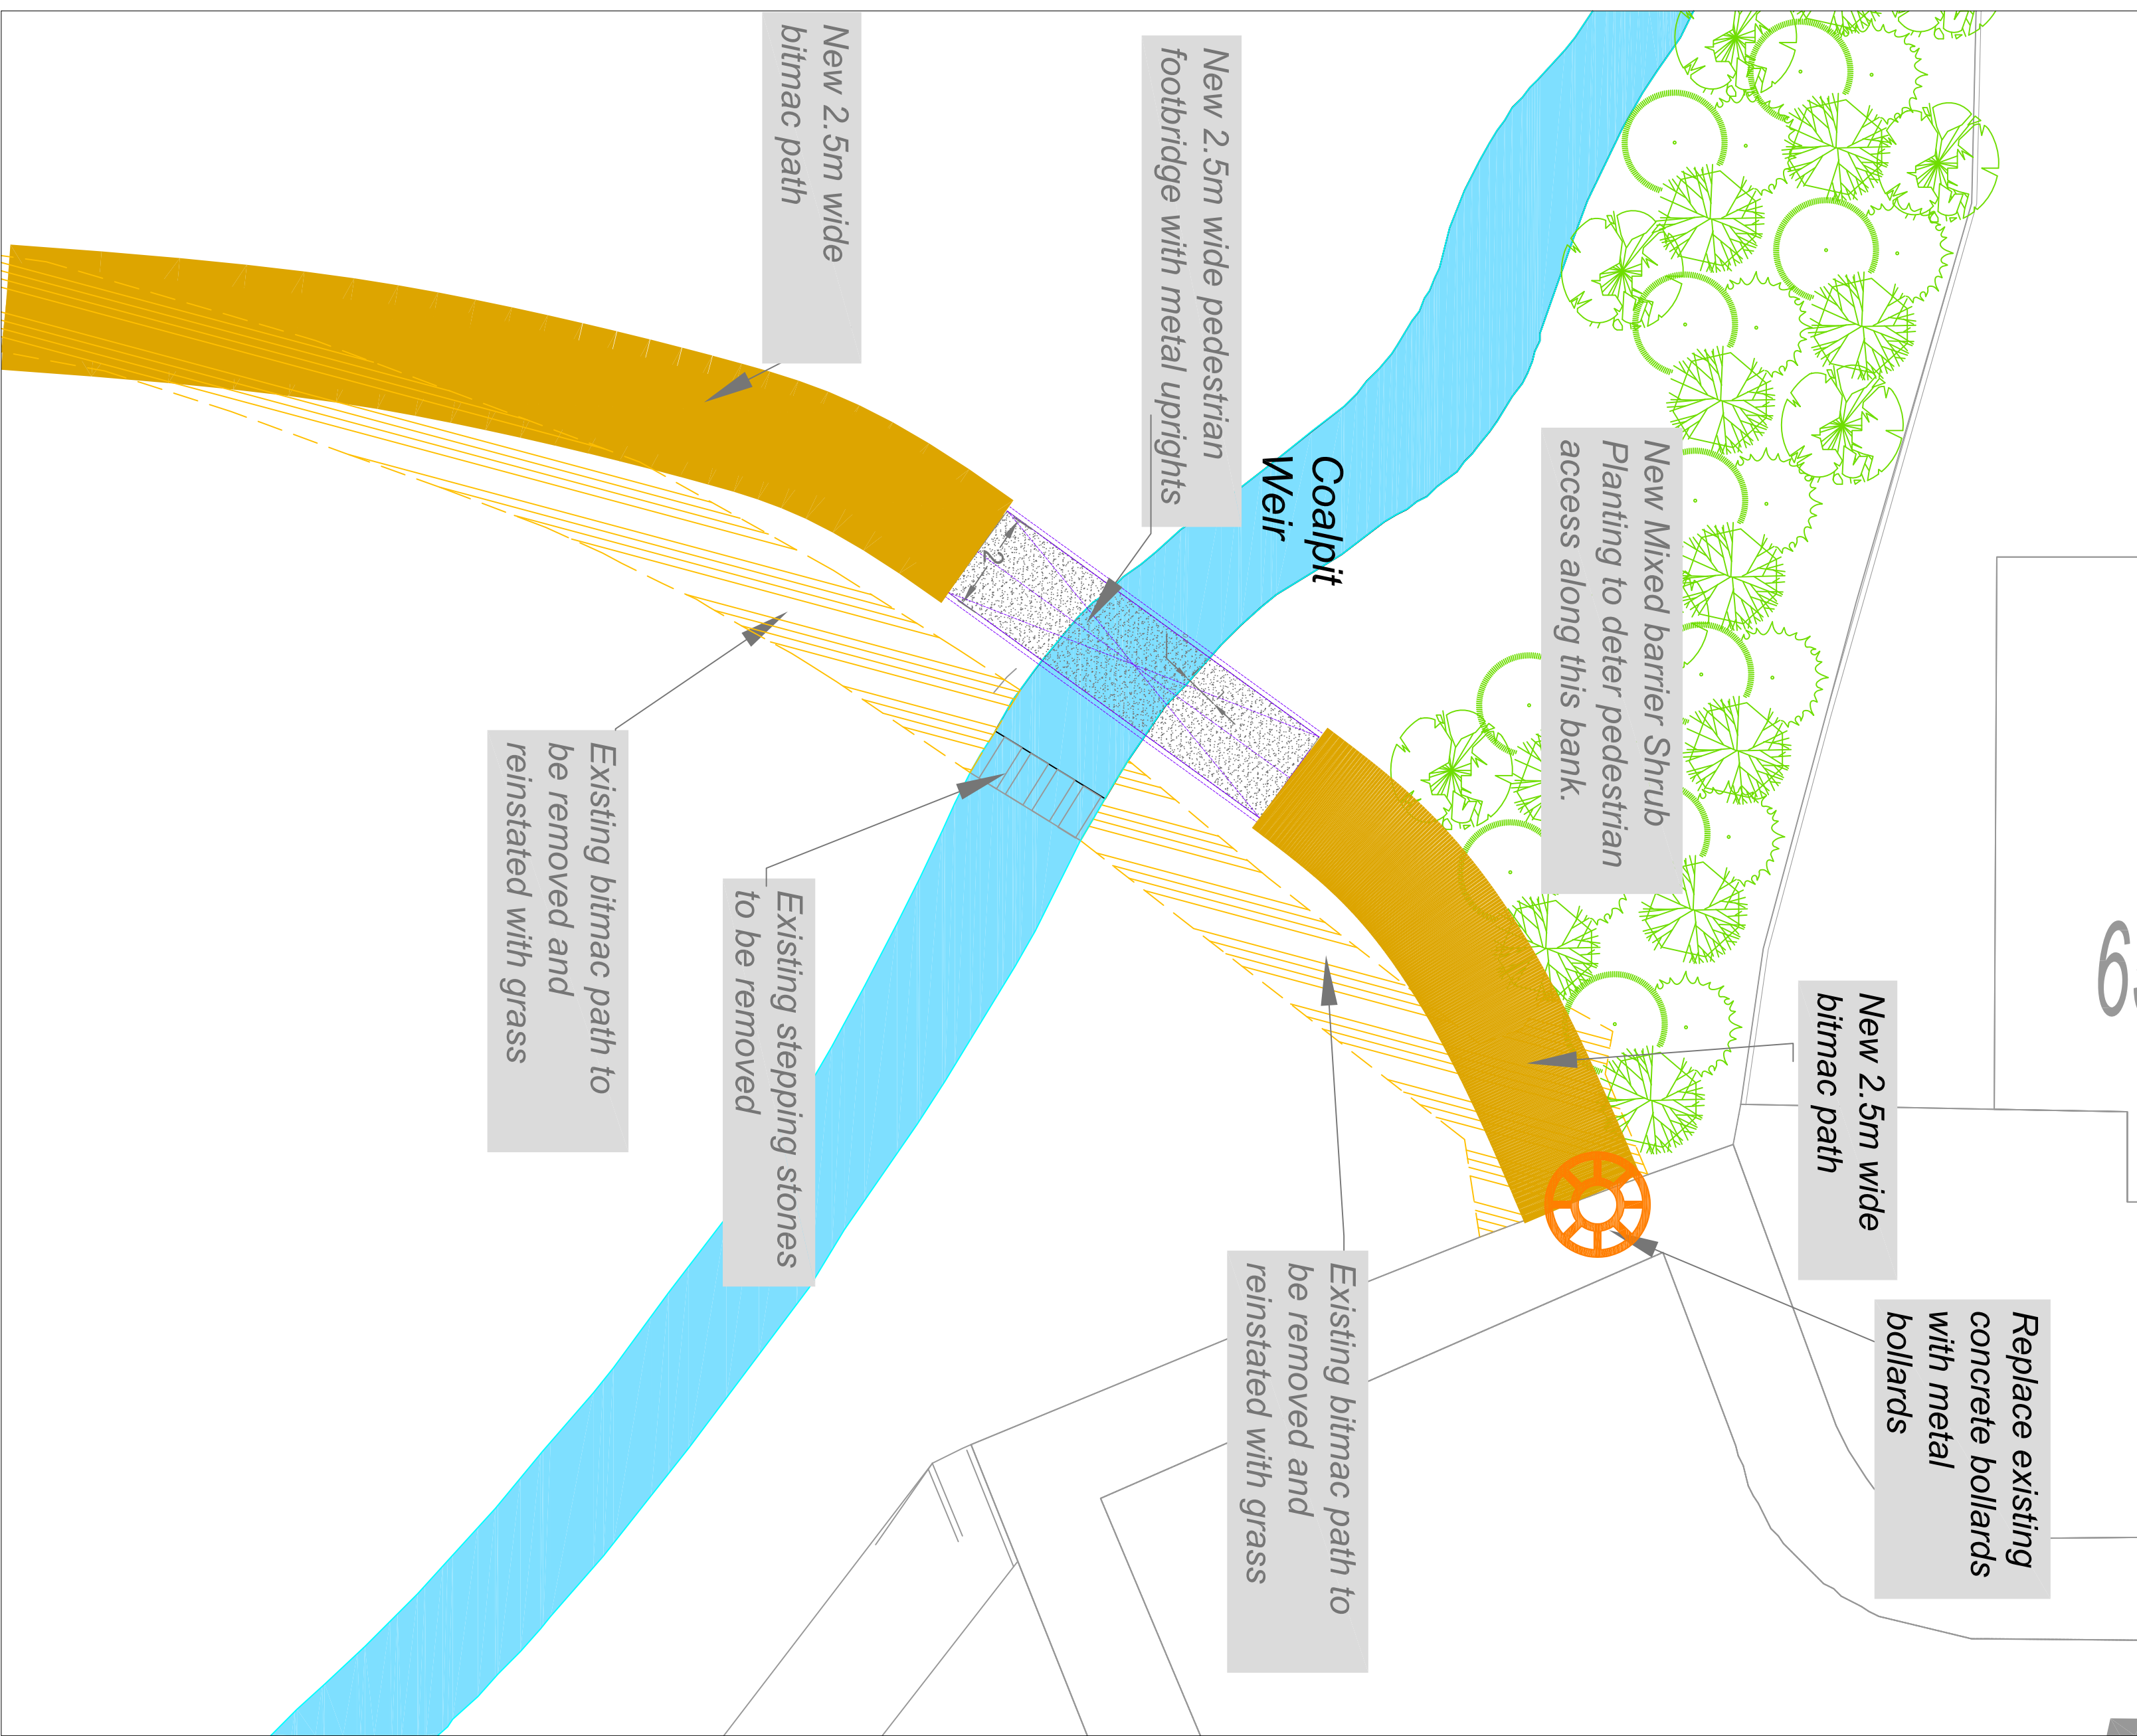
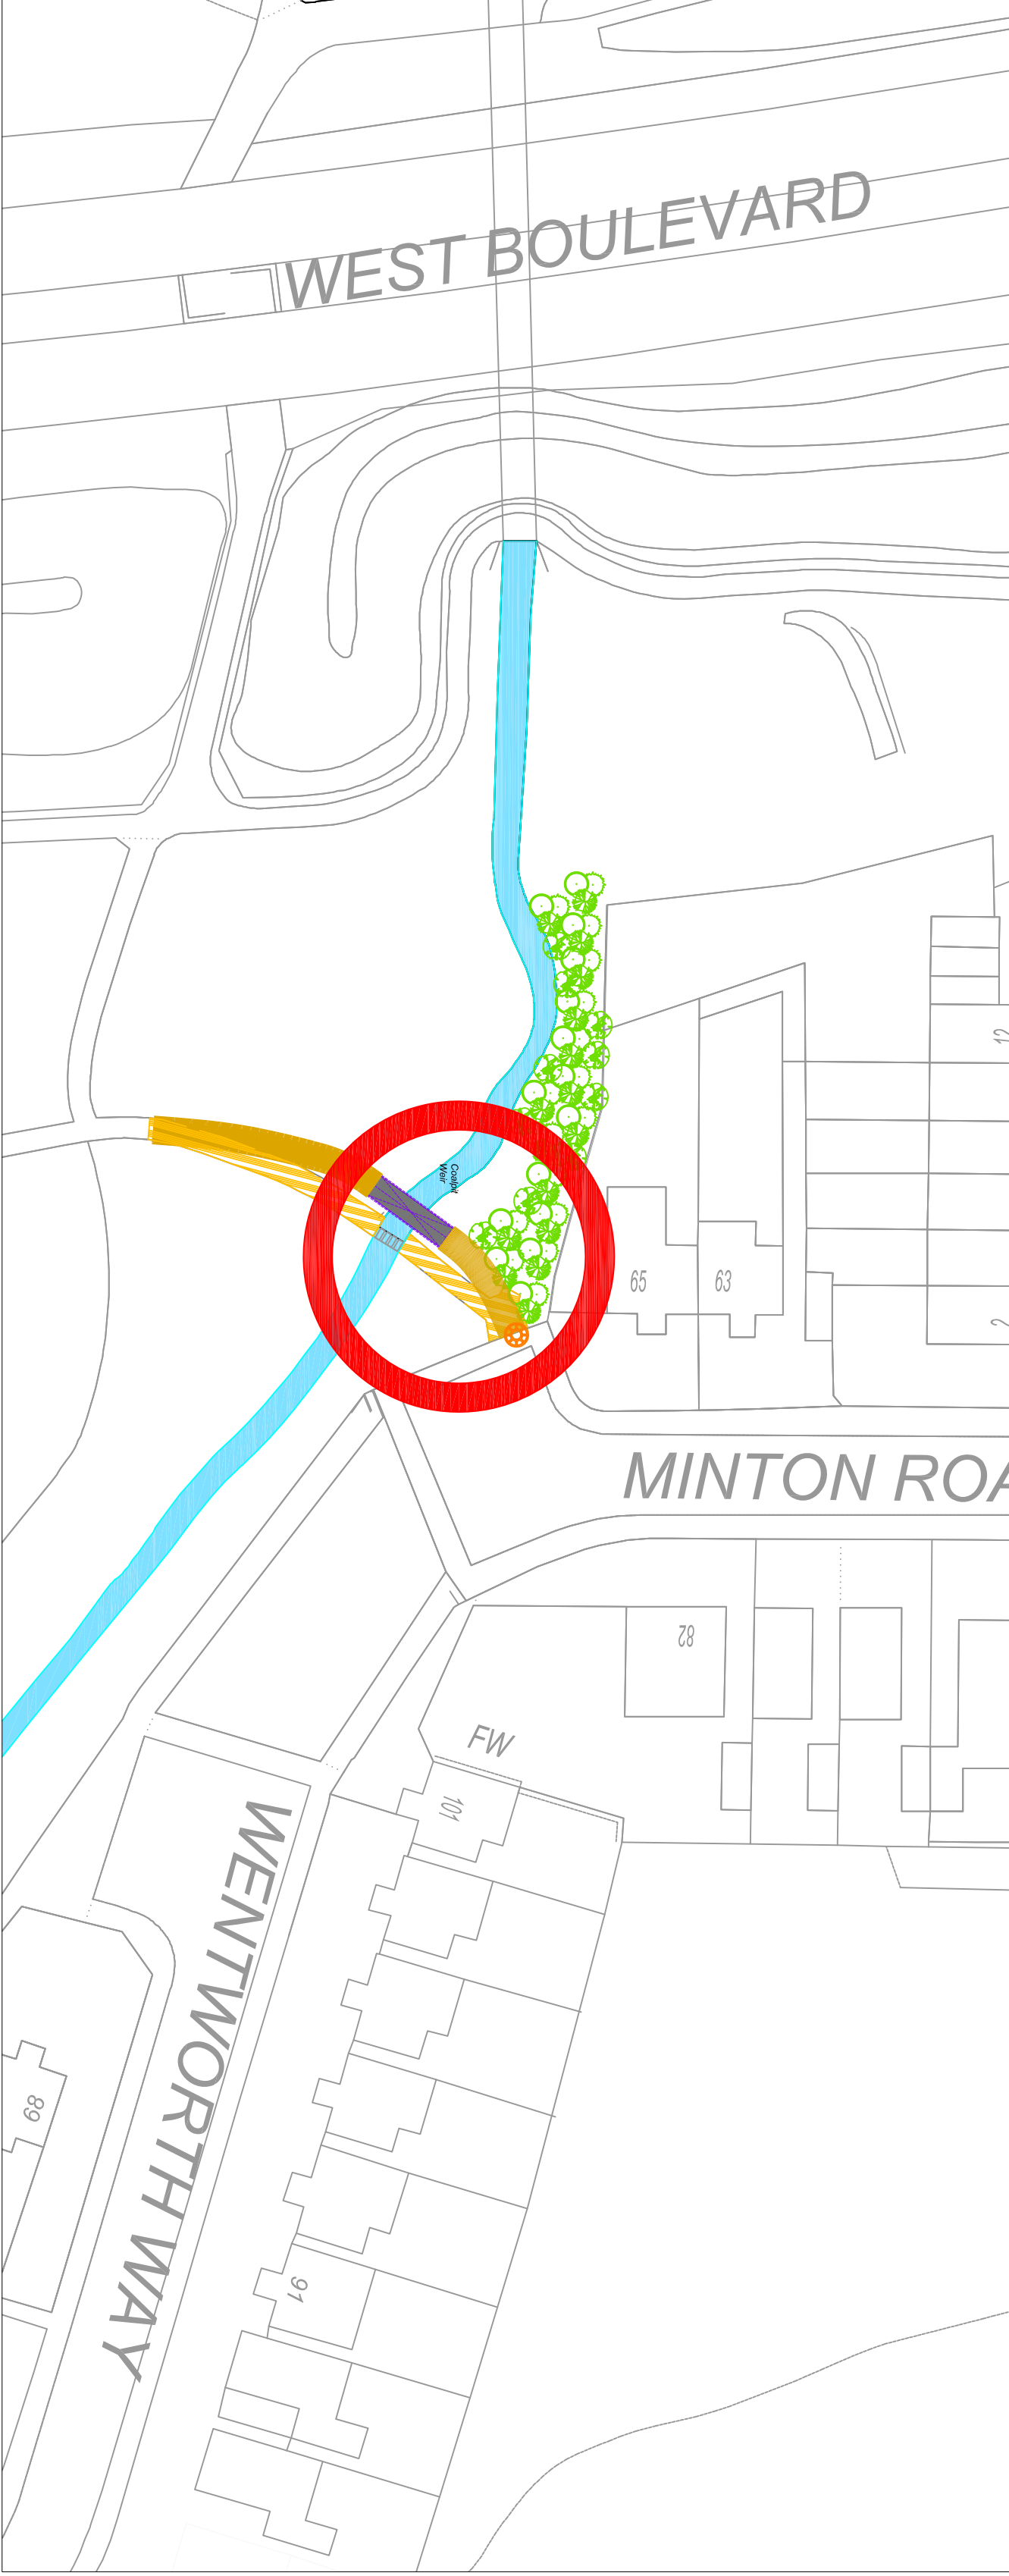


Layout Plan Scale 1:100.



Location Plan Scale 1:500



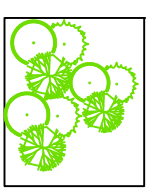
Example of proposed bridge

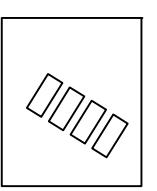


KEY

 New 2.5m wide bitmac path

 Existing bitmac path to be removed

 New planting

 Existing stepping stones to be removed

 Existing concrete bollards to be replaced with new metal bollards

 Proposed metal bollards to be located on highway

 Proposed line marking for de-markation of the route



- B CJ June17 Layout amended
- A CJ Mar17 Layout amended

THE LANDSCAPE PRACTICE
Group
Landscape Practice
Birmingham City Council
Surrey, Birmingham

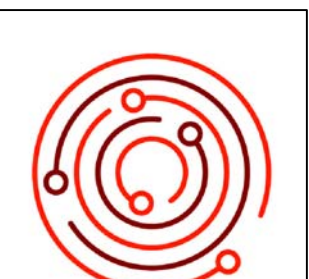
Birmingham City Council

The Landscape Practice Group
Birmingham City Council
Surrey, Birmingham
T 0121 303 3655
E info@birmingham.gov.uk

Client: BIRMINGHAM CITY COUNCIL

Project: BCR3 MINTON ROAD
PROPOSED BRIDGE LINK

Title: LAYOUT PLAN

 **BIRMINGHAM**
CYCLE REVOLUTION

Drawing Number: **80397/L01**

Project: **ALAS SHOWN QJ** Date: **JUN 7.3.2017** CONSULTATION

Revision: **B**