



Sparkhill Park
Option A

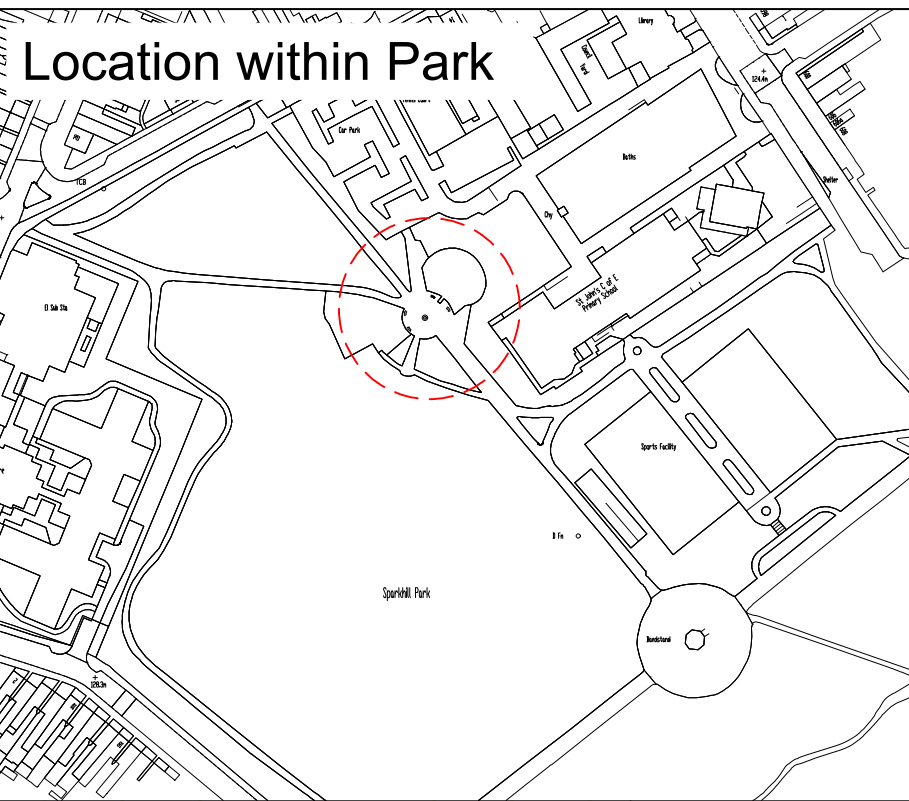

Wicksteed Mini swing with basket

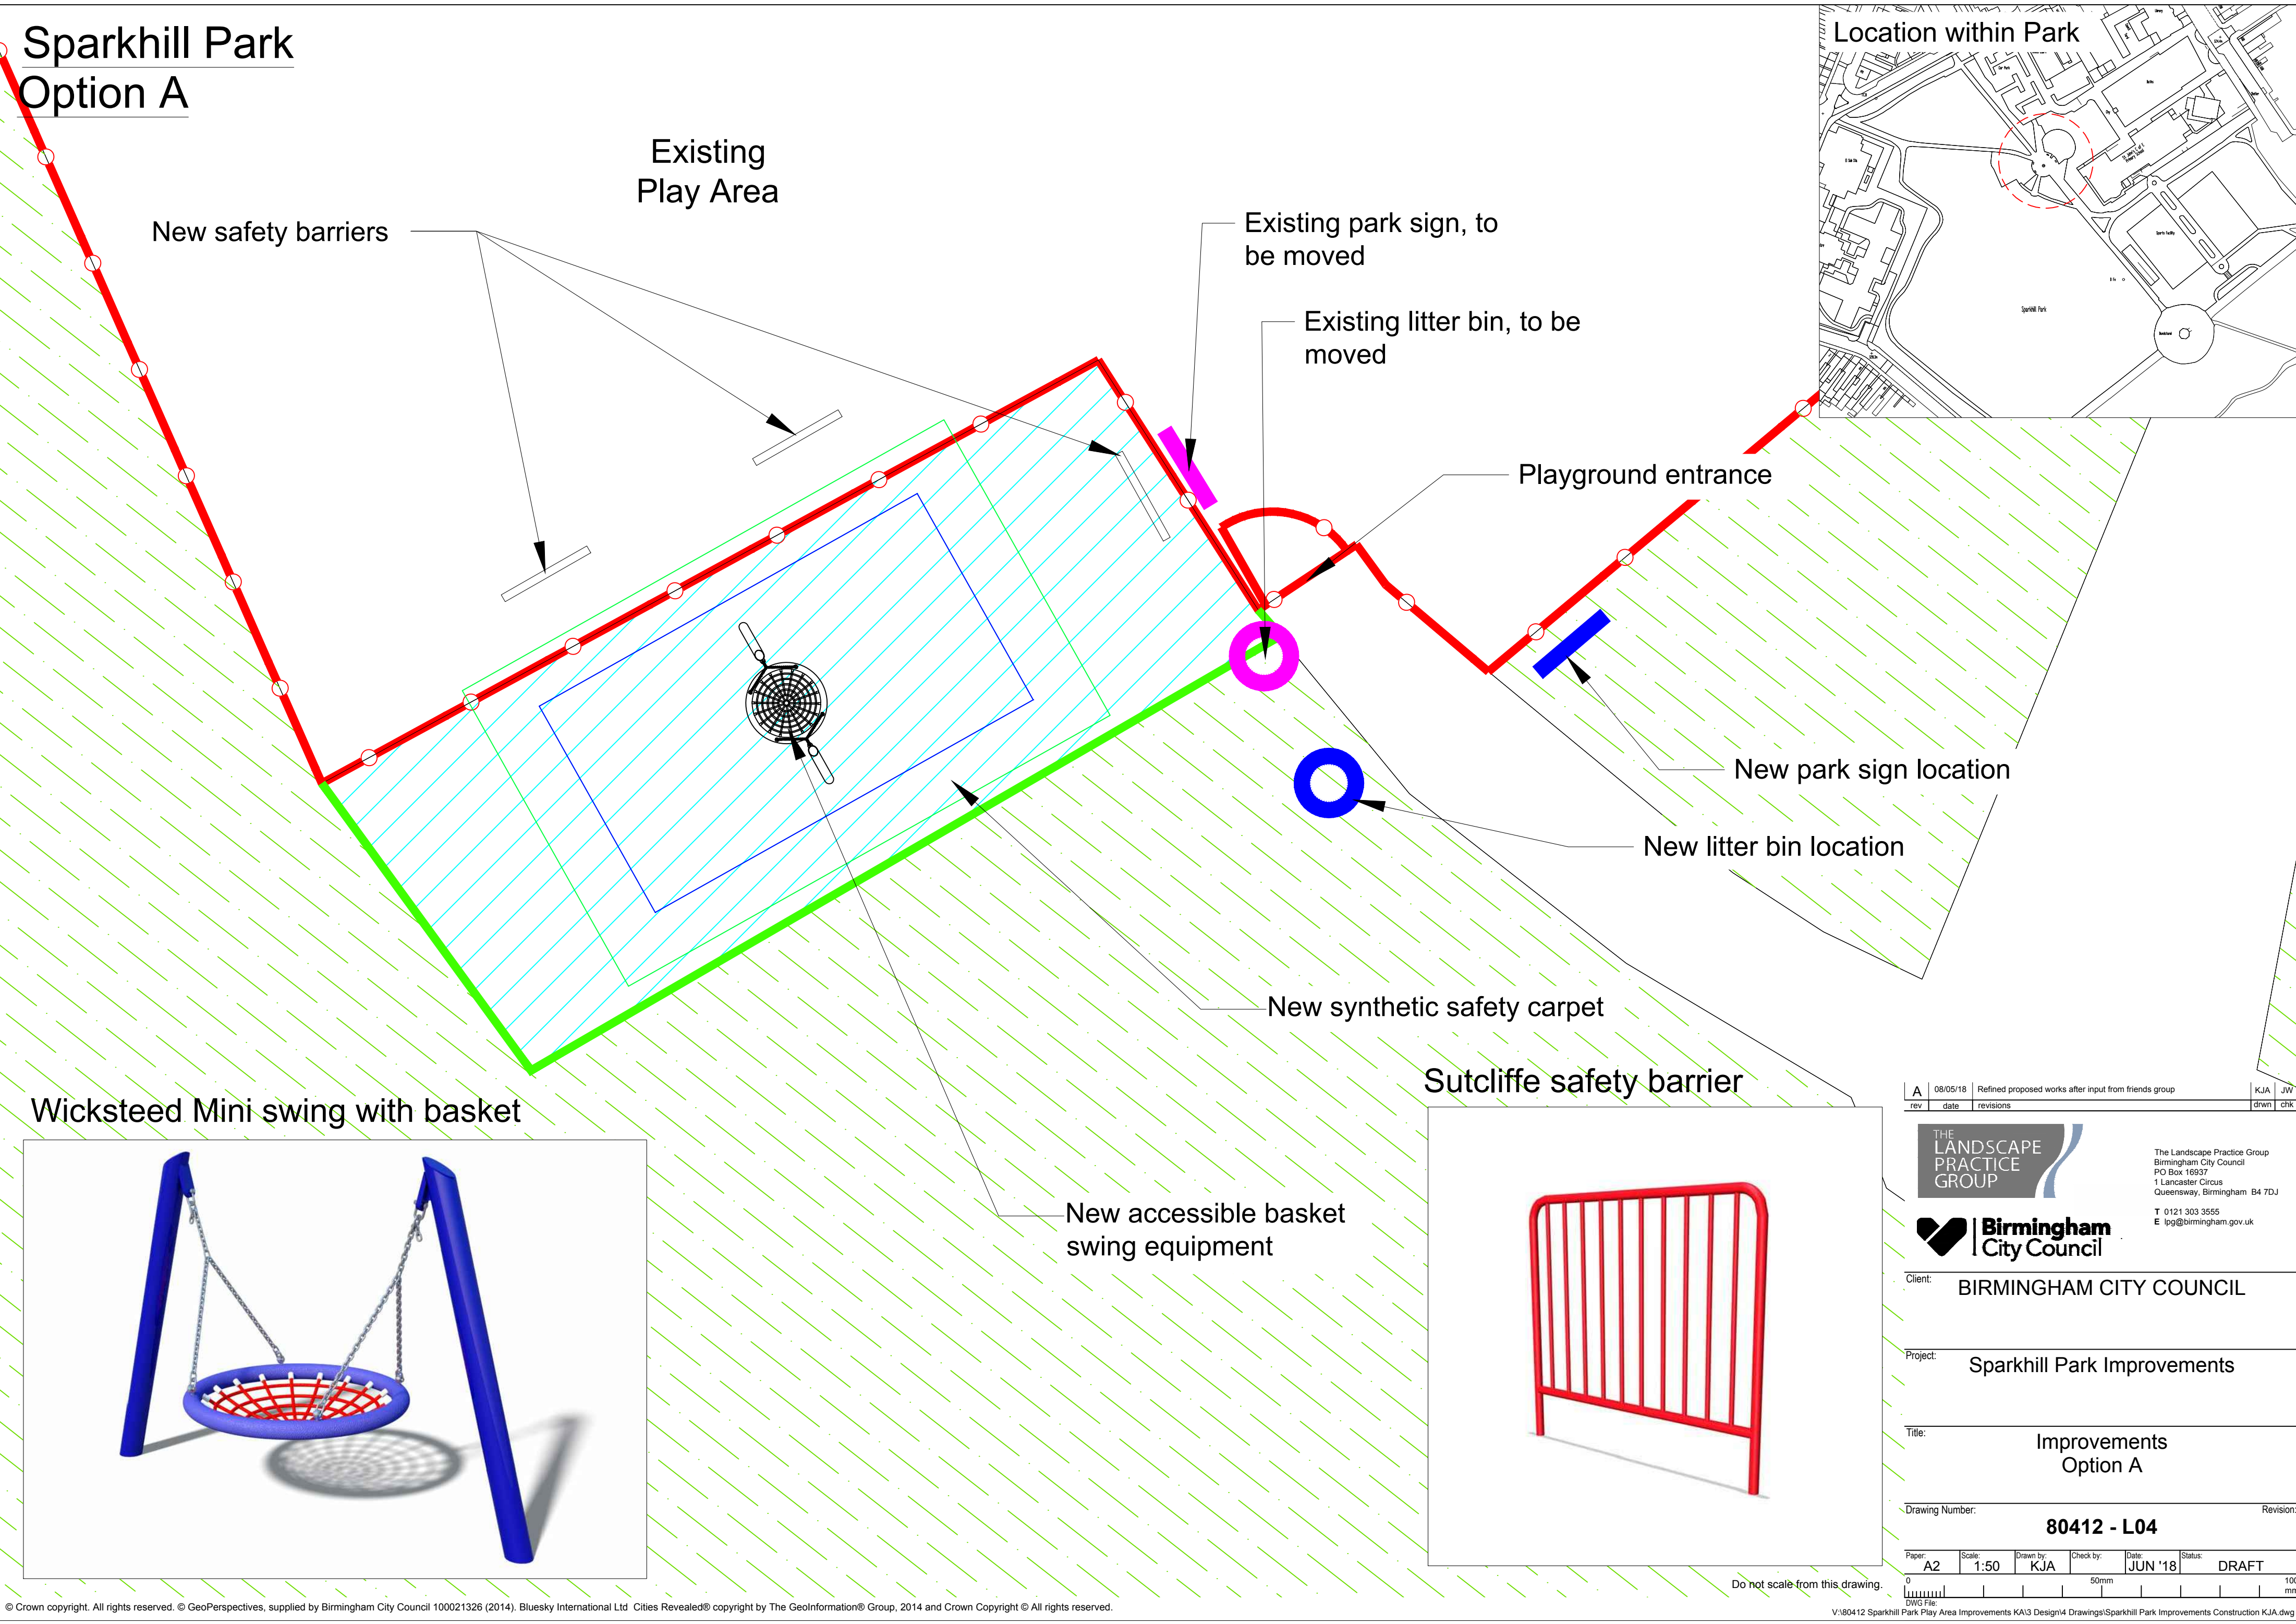

New accessible basket swing equipment

Sutcliffe safety barrier



A	08/05/18	Refined proposed works after input from friends group	KJA	JW
rev	date	revisions	drwn	chk



The Landscape Practice Group
Birmingham City Council
PO Box 16937
1 Lancaster Circus
Queensway, Birmingham B4 7DJ
T: 0121 303 3555
E: lpg@birmingham.gov.uk



Client: BIRMINGHAM CITY COUNCIL

Project: Sparkhill Park Improvements

Title: Improvements
Option A

Drawing Number: 80412 - L04

Paper:	A2	Scale:	1:50	Drawn by:	KJA	Check by:		Date:	JUN '18	Status:	DRAFT
0 </											